


[01] Proposed Elevation 3

@1:50

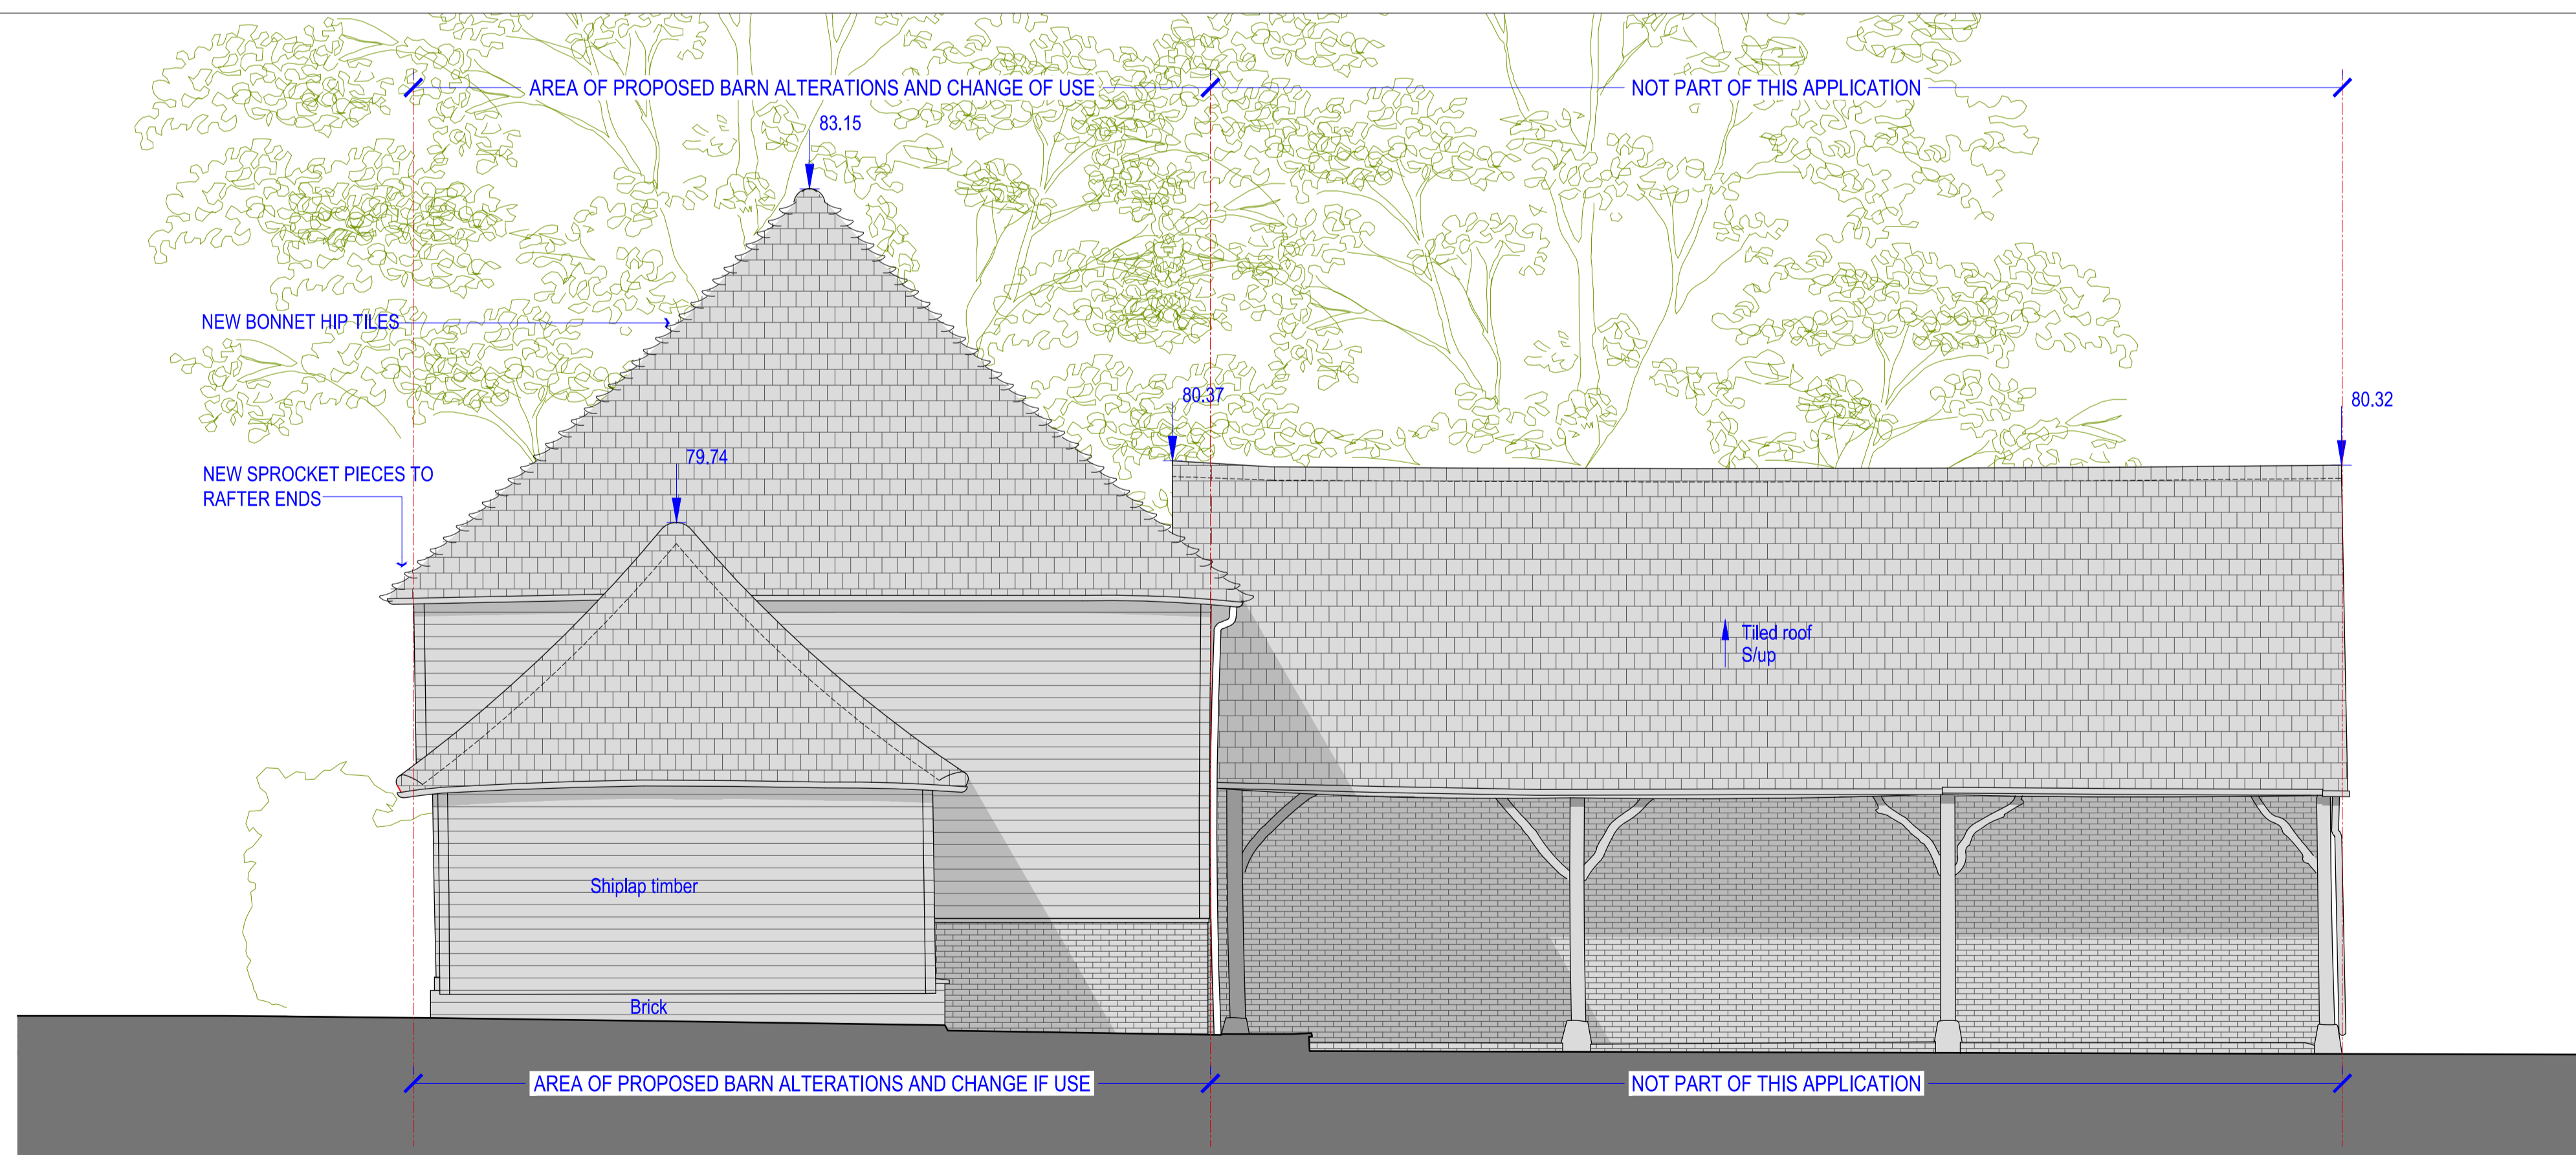

[02] Proposed Elevation 4

@1:50

NOTE:
DO NOT SCALE FROM DRAWINGS - EXCEPT FOR PLANNING PURPOSES.
ALL DISCREPANCIES TO BE REPORTED TO ARCHITECT IMMEDIATELY.
ALL DIMENSIONS TO BE VERIFIED BY CONTRACTOR ON SITE PRIOR TO THE COMMENCEMENT OF ANY WORKS.

Scale 1:50

P1 10/08/16 Full Planning & Listed Building Consent Application

VIVENDI ARCHITECTS LTD
Unit E3J, Bounds Green Industrial Estate, Ringway, London N11 2JD
Tel/Fax +44 (0)20 3232 4000 - email: info@vivendiarchitects.com
© VIVENDI ARCHITECTS LTD 2016
All rights reserved. Including but not limited to The Copyright, Designs and Patents Act 1988

CLIENT: PRIVATE CLIENT

DRAWN: SM	STATUS: PLA
CHECKED: GK	SCALE AT: 1:50
ISSUED BY: GK	REVISION: P1

PROJECT TITLE: GREAT NAST HYDE HOUSE, WILKIN'S GREEN LANE, HATFIELD AL10 9RB

DRAWING TITLE: Proposed Elevations 3 & 4

JOB AND DRAWING NO: 1547-P03-01