


[02] Proposed Barn Section B

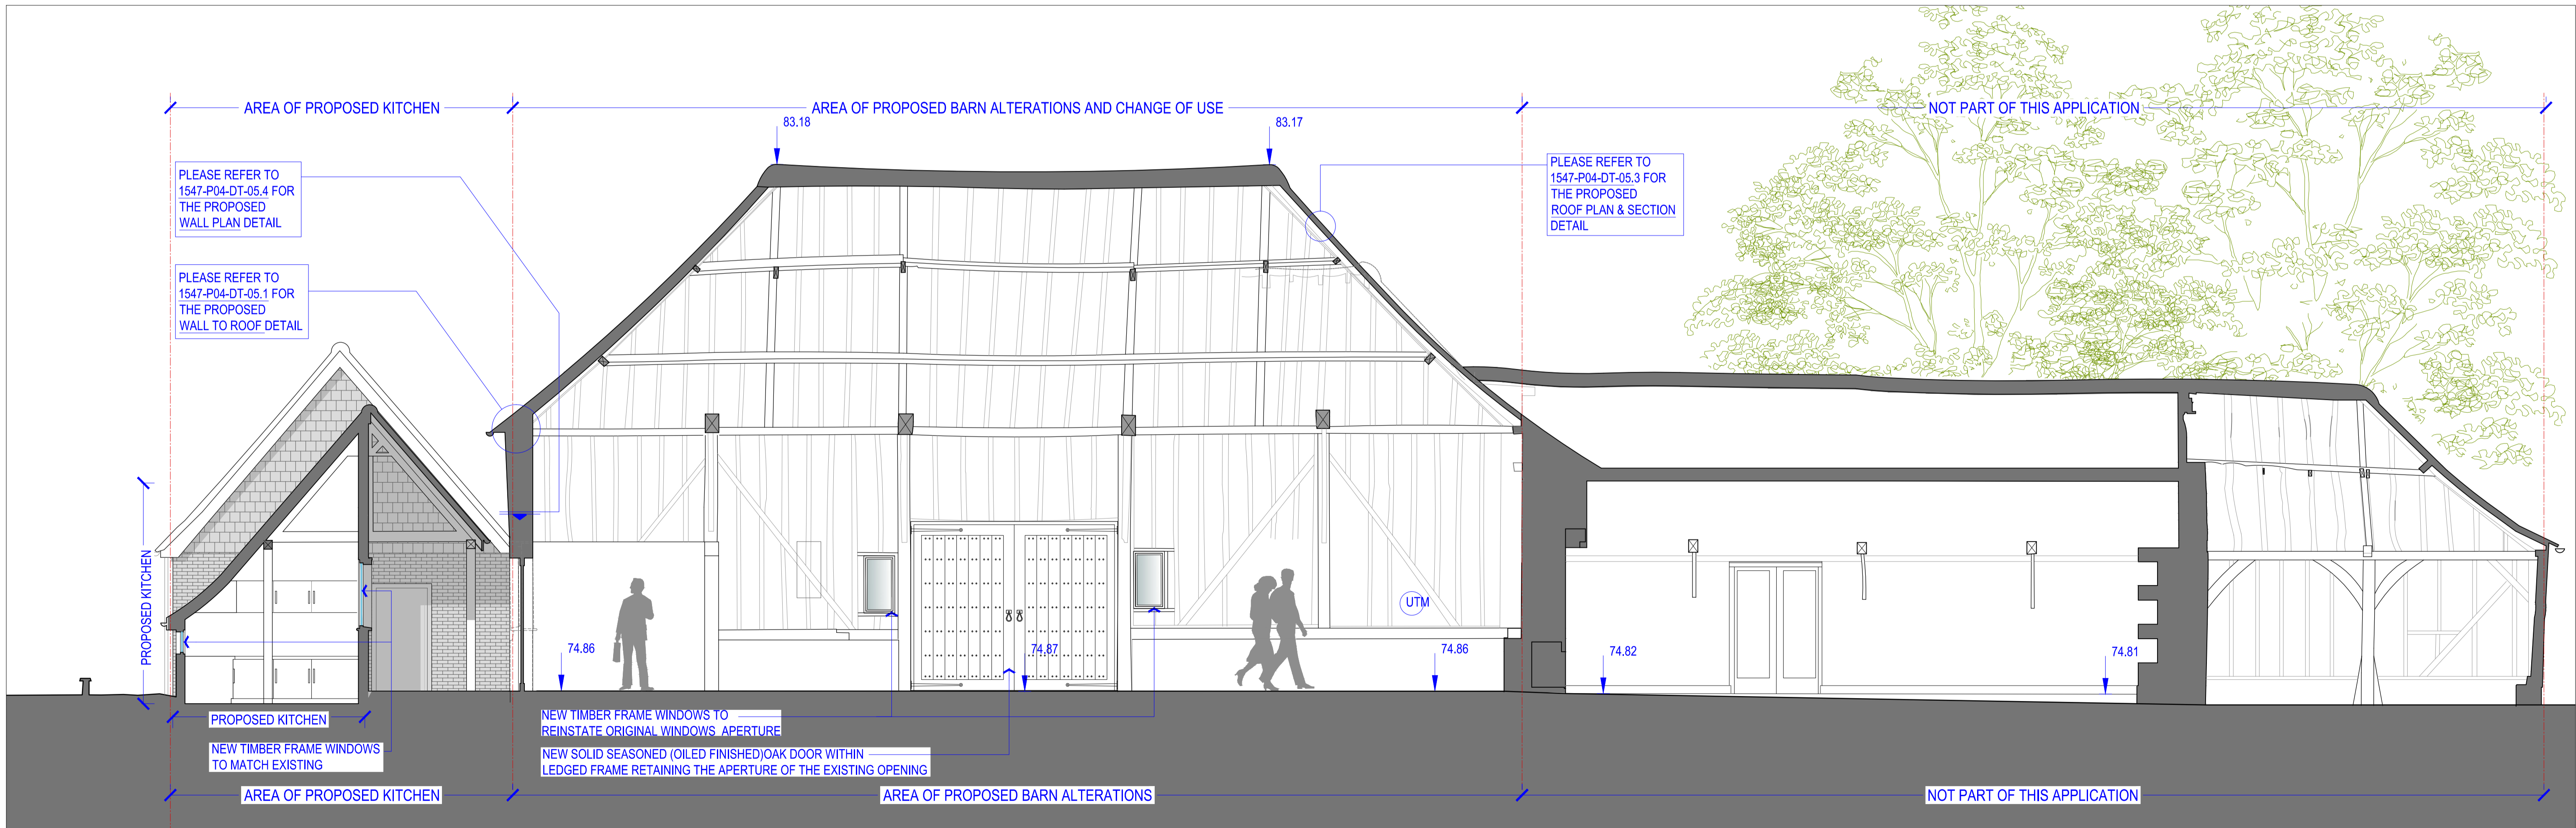

[01] Proposed Barn Section A

NOTE:
DO NOT SCALE FROM DRAWINGS - EXCEPT FOR PLANNING PURPOSES.
ALL DISCREPANCIES TO BE REPORTED TO ARCHITECT IMMEDIATELY.
ALL DIMENSIONS TO BE VERIFIED BY CONTRACTOR ON SITE PRIOR TO THE COMMENCEMENT OF ANY WORKS.



P1 10/08/16 Full Planning & Listed Building Consent Application

ISO-A1	CLIENT:	VIVENDI ARCHITECTS LTD	PRIVATE CLIENT
	PROJECT TITLE:	GREAT NAST HYDE HOUSE, WILKIN'S GREEN LANE, HATFIELD AL10 9RB	
	DRAWING TITLE:	Proposed Barn Sections	
	JOB AND DRAWING NO.:	1547-P04-00	
DESIGNER:	CK	STATUS:	PLA
SCALE AT A1:	1:50	REVISION:	P1