


**A ONE x new timber fascia with 10mm bevelled perspex letters, illuminated by trough light.**  
**Size 4.8m x 500mm. H.A.G 2.5m**


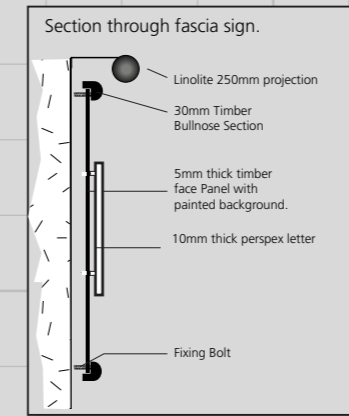


**SLIMLINE TROUGH LIGHT DETAIL**

**TECHNICAL SPECIFICATION**

- Slim 48mm aluminium profile\*
- Dust and water tight - sealed to IP66
- Length: Any size to nearest millimetre
- 200mm maximum - 2000mm maximum per section
- Interfacing pins with built in gasket
- Material: Tribolite, LED drivers\*\*
- 200 lumens per metre output
- 11.5 watts per metre
- Quick fix brackets
- 2 part fully sealed middle connector system
- 3 year parts warranty
- Conforms to EN60598 electrical safety requirements and tested by Nemko Ltd

**B ONE x new timber double sided projecting sign with painted detail, fixed to existing post sign, illuminated by new linolites.**  
**Size 800mm x 1.1m. H.A.G 3.4m.**

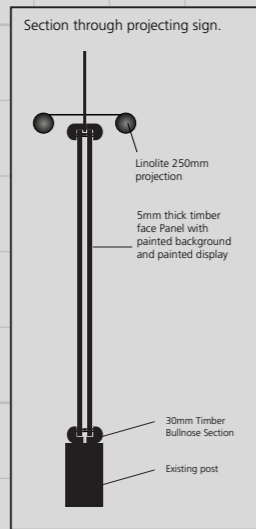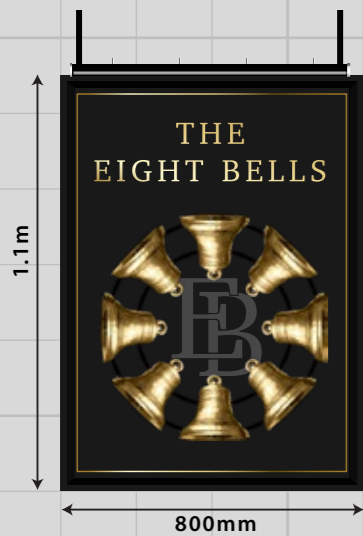

**TECHNICAL SPECIFICATION**

- 30mm x 48mm aluminium profile\*
- Dust and water tight - sealed to IP66
- Length: Any size to nearest millimetre
- 200mm maximum - 2000mm maximum per section
- Interfacing pins with built in gasket
- Material: Tribolite, LED drivers\*\*
- 200 lumens per metre output
- 11.5 watts per metre
- Quick fix brackets
- 2 part fully sealed middle connector system
- 3 year parts warranty
- Conforms to EN60598 electrical safety requirements and tested by Nemko Ltd

**30WATT LED FLOOD LIGHT DETAIL**

**technical specification**


- 100 lumens per watt
- Efficiency greater than 90%
- Compact and light weight
- Wide temperature range: 20°C to 50°C
- IP65 making the LED flood light suitable for use in multiple locations
- Available in 3000K warm white and 4000K cool white
- 1.5W beam angle
- 100-240V AC input, suitable for global use
- Power factor >0.9

**P66 Waterproof**  
 Quick fix brackets  
 140 lumens per watt  
 5 year parts warranty  
 Sections up to 3500mm  
 Manufactured to any length\*


**D ONE x new signwritten history board.**  
**Size 1.4m x 1.2m H.A.G 1.2m**



**E TWO x new timber amenity boards with painted text.**  
**Size 700mm x 1.1m H.A.G 1m**

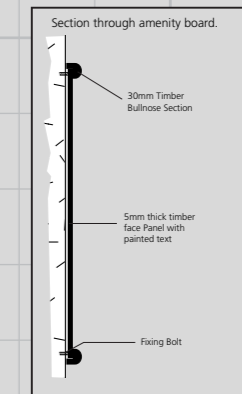



**H THREE x new lanterns.**  
**H.A.G 2.5m.**

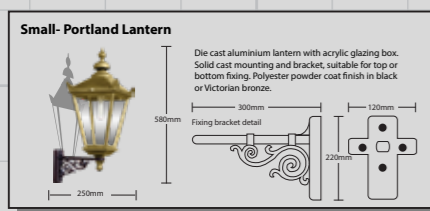


**I TWO x new LED floodlights.**  
**H.A.G 3.2m.**



**F ONE x new A2 poster case with painted text to back.**  
**Size. 488mm x 664mm H.A.G 1.1m.**

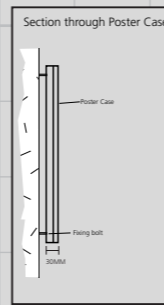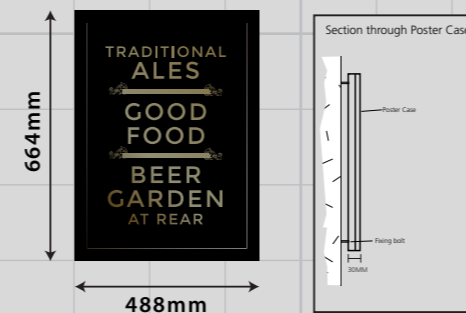


**C ONE x new signwritten mural.**  
**Size 1.4m x 1m H.A.G 3.5m**

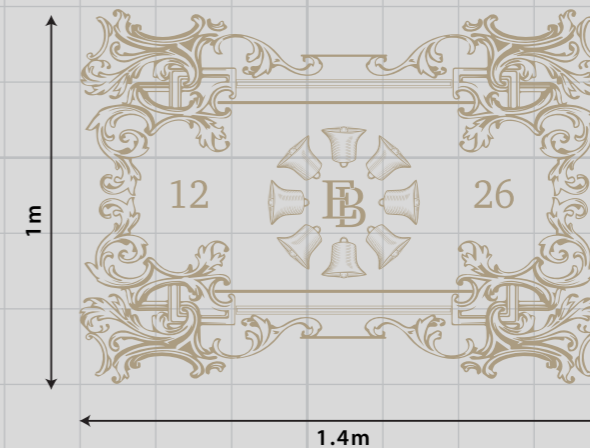

**SIGN COLOURS:**

- BLACK
- GOLD
- DH Drab
- BS 10 B 21

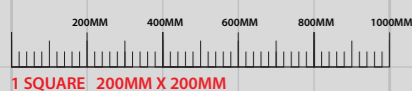

1:20 @ A3



**THE EIGHT BELLS . HATFIELD. STAR 12.5.21. 16690-planning 1 AH**

PRINTED COLOURS MAY NOT SHOW TRUE REPRESENTATION THIS DRAWING SHOULD NOT BE REPRODUCED UNLESS BY EXPLICIT CONSENT SR SIGNS LIMITED: 0113 2798266 sales@sr-signs.co.uk