


A ONE x new timber fascia with 10mm bevelled perspex letters, illuminated by trough light.
Size 4.8m x 500mm. H.A.G 2.5m

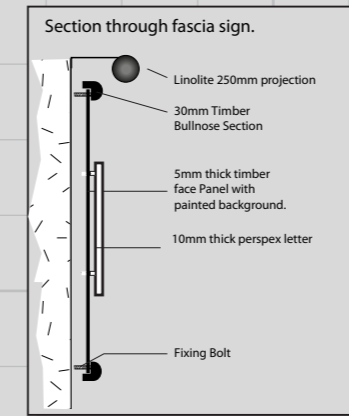


SLIMLINE TROUGH LIGHT DETAIL

TECHNICAL SPECIFICATION

- Slim Aluminium extrusion profile
- Dust and water tight - sealed to IP68
- Length: Any size to required millimetre (minimum 100mm) - maximum per section
- Integrating area with built in gasket
- Material: Trough: LED friendly
- 200 lumens per metre output
- 11.3 watts per metre
- Quick fix brackets
- 7 part fully sealed middle connector system
- 3 year parts warranty
- Conforms to EN60598 electrical safety requirements and tested by Nemko Ltd

B ONE x new timber double sided projecting sign with painted detail, fixed to existing post sign, illuminated by new linolites.
Size 800mm x 1.1m. H.A.G 3.4m.

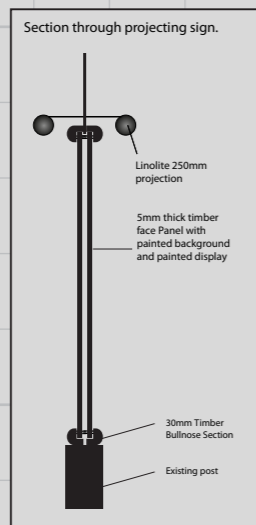

TECHNICAL SPECIFICATION

- 30Watt LED Floodlight
- 150 lumens per watt
- Efficiency greater than 90%
- Compact and light weight
- Wide temperature range: -20°C to 50°C
- IP65 making the LED Floodlight suitable for use in multiple locations
- Available in 3000K warm white and 4000K cool white
- 1.5W Beam angle
- 100-240V AC input, suitable for global use
- Power factor >0.9

30WATT LED FLOOD LIGHT DETAIL


technical specification

- 150 lumens per watt
- Efficiency greater than 90%
- Compact and light weight
- Wide temperature range: -20°C to 50°C
- IP65 making the LED Floodlight suitable for use in multiple locations
- Available in 3000K warm white and 4000K cool white
- 1.5W Beam angle
- 100-240V AC input, suitable for global use
- Power factor >0.9


nanolight

IP66 Waterproof Quick fix brackets 140 lumens per watt 5 year parts warranty Sections up to 3500mm Manufactured to any length*


D ONE x new signwritten history board.
Size 1.4m x 1.2m H.A.G 1.2m

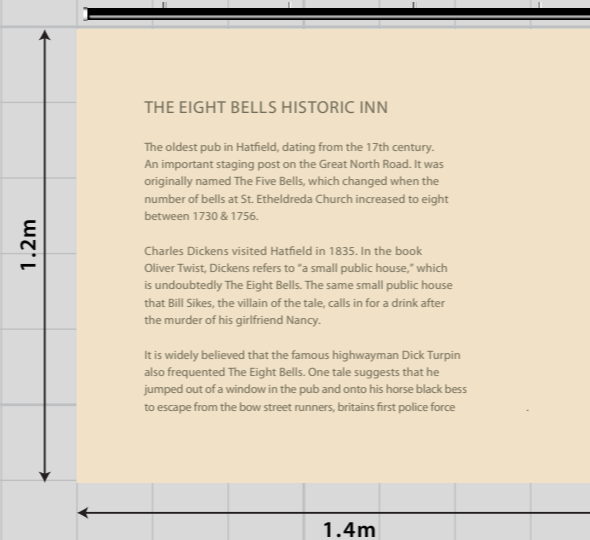

E TWO x new timber amenity boards with painted text.
Size 700mm x 1.1m H.A.G 1m

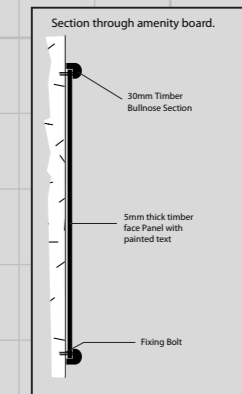



H THREE x new lanterns.
H.A.G 2.5m.

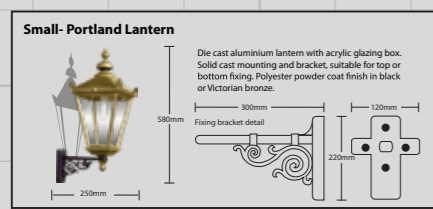


I TWO x new LED floodlights.
H.A.G 3.2m.



F ONE x new A2 poster case with painted text to back.
Size. 488mm x 664mm H.A.G 1.1m.

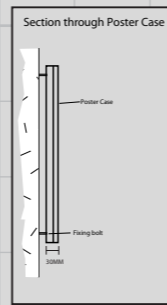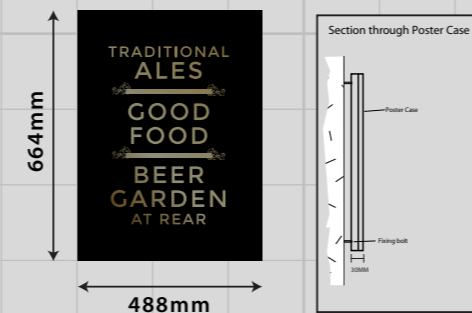


C ONE x new signwritten mural.
Size 1.4m x 1m H.A.G 3.5m

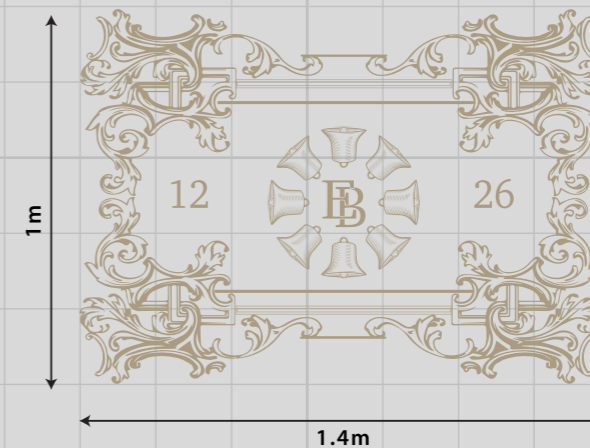

SIGN COLOURS:

- BLACK
- GOLD
- DH Drab
- BS 10 B 21

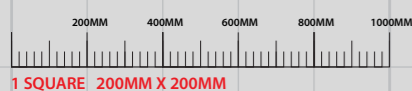

1:20 @ A3



THE EIGHT BELLS . HATFIELD. STAR 12.5.21. 16690-planning 1 AH

PRINTED COLOURS MAY NOT SHOW TRUE REPRESENTATION THIS DRAWING SHOULD NOT BE REPRODUCED UNLESS BY EXPLICIT CONSENT SR SIGNS LIMITED: 0113 2798266 sales@sr-signs.co.uk