


A ONE x new timber fascia with 10mm bevelled perspex letters, illuminated by trough light.
Size 4.8m x 500mm. H.A.G 2.5m


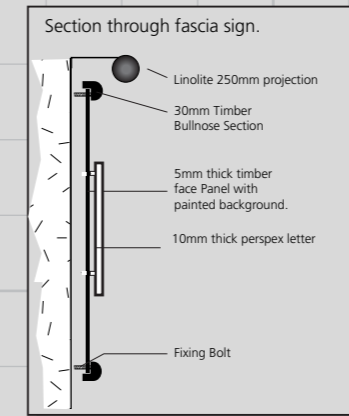


SLIMLINE TROUGH LIGHT DETAIL

TECHNICAL SPECIFICATION

- Slim 40mm aluminium profile*
- Dust and water tight - sealed to IP68
- Length: Any size to nearest millimetre
- 200mm maximum - 2000mm maximum per section
- Magnifying lens with built in gasket
- Internal Triolite LED drivers**
- 200 lumens per metre output
- 11.5 watts per metre
- Quick fix brackets
- 2 part fully sealed middle connector system
- 5 year parts warranty
- Conforms to EN60528 electrical safety requirements and tested by Nemko Ltd

B ONE x new timber double sided projecting sign with painted detail, fixed to existing post sign, illuminated by new linolites.
Size 800mm x 1.1m. H.A.G 3.4m.

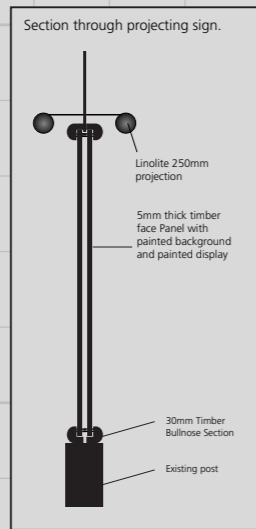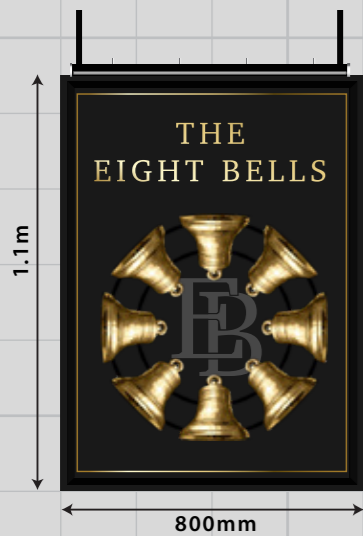

TECHNICAL SPECIFICATION

- 200mm maximum - 2000mm maximum per section
- Magnifying lens with built in gasket
- Internal Triolite LED drivers**
- 200 lumens per metre output
- 11.5 watts per metre
- Quick fix brackets
- 2 part fully sealed middle connector system
- 5 year parts warranty
- Conforms to EN60528 electrical safety requirements and tested by Nemko Ltd

30MM x 45MM BRACKET INCLUDED

- 30mm x 45mm aluminium profile*
- Dust and water tight - sealed to IP68
- Length: Any size to nearest millimetre
- 200mm maximum - 2000mm maximum per section
- Magnifying lens with built in gasket
- Internal Triolite LED drivers**
- 200 lumens per metre output
- 11.5 watts per metre
- Quick fix brackets
- 2 part fully sealed middle connector system
- 5 year parts warranty
- Conforms to EN60528 electrical safety requirements and tested by Nemko Ltd

WOOD COLOURS


WARNING

- Do not use with mains voltage (110, 230, 240V AC) unless specified
- Do not use with mains voltage (110, 230, 240V AC) unless specified
- Do not use with mains voltage (110, 230, 240V AC) unless specified


nanolight

IP66 Waterproof
 Quick fix brackets
 140 lumens per watt
 5 year parts warranty
 Sections up to 2000mm
 Manufactured to any length*


D ONE x new timber sign with history text.
Size 1.4m x 1.2m H.A.G 1.2m

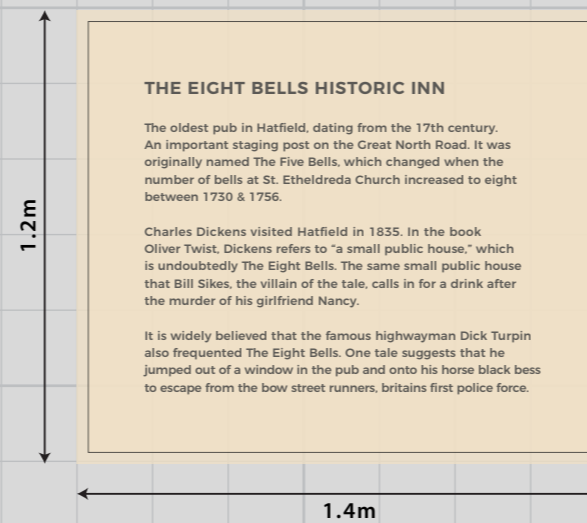

E TWO x new timber amenity boards with painted text.
Size 700mm x 1.1m H.A.G 1m

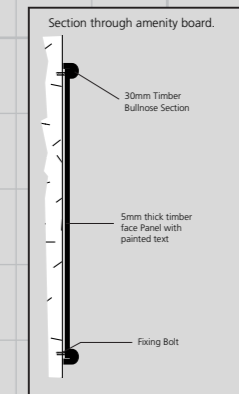

H THREE x new lanterns.
H.A.G 2.5m.

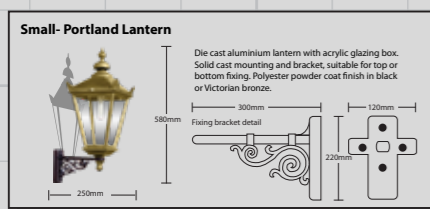

F ONE x new A2 poster case with painted text to back.
Size. 488mm x 664mm H.A.G 1.1m.



SIGN COLOURS:

- BLACK
- GOLD
- DH Drab
- BS 10 B 21



1:20 @ A3

srsigns
 Limited

THE EIGHT BELLS . HATFIELD. STAR 22.7.21. 16690-planning 2 AH (LB 5.10.21)

PRINTED COLOURS MAY NOT SHOW TRUE REPRESENTATION THIS DRAWING SHOULD NOT BE REPRODUCED UNLESS BY EXPLICIT CONSENT SR SIGNS LIMITED: 0113 2798266 sales@sr-signs.co.uk