


A ONE x new fascia with 10mm bevelled perspex letters, illuminated by trough light.  
Size 4.8m x 500mm. H.A.G 2.5m

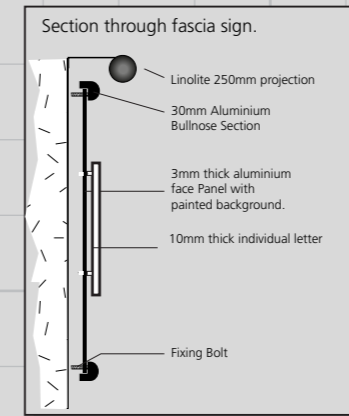


**SLIMLINE TROUGH LIGHT DETAIL**

**TECHNICAL SPECIFICATION**

- 30mm Aluminium profile\*
- Dust and water tight - sealed to IP66
- Length: Any size to nearest millimetre
- 300mm maximum - 2000mm maximum per section
- High quality lens with built in gasket
- Internal Triolite LED drivers\*\*
- 200 lumens per metre output
- 11.5 watts per metre
- Quick fix brackets
- 2 part fully sealed middle connector system
- 5 year parts warranty
- Conforms to EN60598 electrical safety requirements and tested by Nemko Ltd

B ONE x new double sided projecting sign with 3d bells, new vinyl text, fixed to existing post sign, illuminated by new linolites.  
Size 800mm x 1.1m. H.A.G 3.4m.

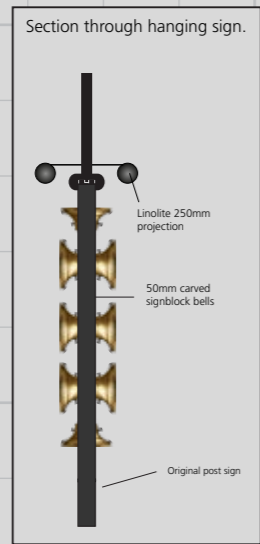

**TECHNICAL SPECIFICATION**

- 30mm Aluminium profile\*
- Dust and water tight - sealed to IP66
- Length: Any size to nearest millimetre
- 300mm maximum - 2000mm maximum per section
- High quality lens with built in gasket
- Internal Triolite LED drivers\*\*
- 200 lumens per metre output
- 11.5 watts per metre
- Quick fix brackets
- 2 part fully sealed middle connector system
- 5 year parts warranty
- Conforms to EN60598 electrical safety requirements and tested by Nemko Ltd

**30mm ALU WITH BULLNOSE PROFILE**

- 30mm Aluminium profile\*
- Dust and water tight - sealed to IP66
- Length: Any size to nearest millimetre
- 300mm maximum - 2000mm maximum per section
- High quality lens with built in gasket
- Internal Triolite LED drivers\*\*
- 200 lumens per metre output
- 11.5 watts per metre
- Quick fix brackets
- 2 part fully sealed middle connector system
- 5 year parts warranty
- Conforms to EN60598 electrical safety requirements and tested by Nemko Ltd

**30mm ALU WITH BULLNOSE PROFILE**


- 30mm Aluminium profile\*
- Dust and water tight - sealed to IP66
- Length: Any size to nearest millimetre
- 300mm maximum - 2000mm maximum per section
- High quality lens with built in gasket
- Internal Triolite LED drivers\*\*
- 200 lumens per metre output
- 11.5 watts per metre
- Quick fix brackets
- 2 part fully sealed middle connector system
- 5 year parts warranty
- Conforms to EN60598 electrical safety requirements and tested by Nemko Ltd

**IP66 Waterproof**  
Quick fix brackets  
140 lumens per watt  
5 year parts warranty  
Sections up to 3000mm  
Manufactured to any length\*


D ONE x new signwritten history board.  
Size 1.4m x 1.2m H.A.G 1.2m



E TWO x new amenity boards with vinyl text.  
Size 700mm x 1.1m H.A.G 1m

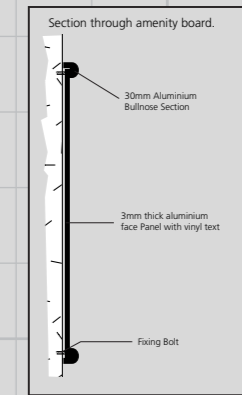

H THREE x new lanterns.  
H.A.G 2.5m.

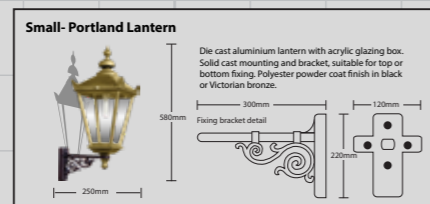



F ONE x new A2 poster case.  
Size. 488mm x 664mm H.A.G 1.1m.



I TWO x new LED floodlights.  
H.A.G 4.2m.




SIGN COLOURS:

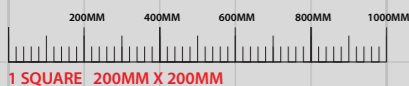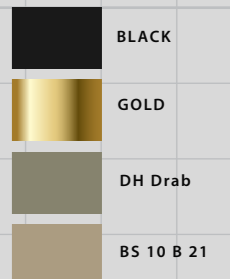

1:20 @ A3

- C ONE x new signwritten mural.
  - C1 Size 3.48m x 2.46m H.A.G 4.5m
  - C2 Strapline size 3.8m x 252mm. H.A.G 3.3m

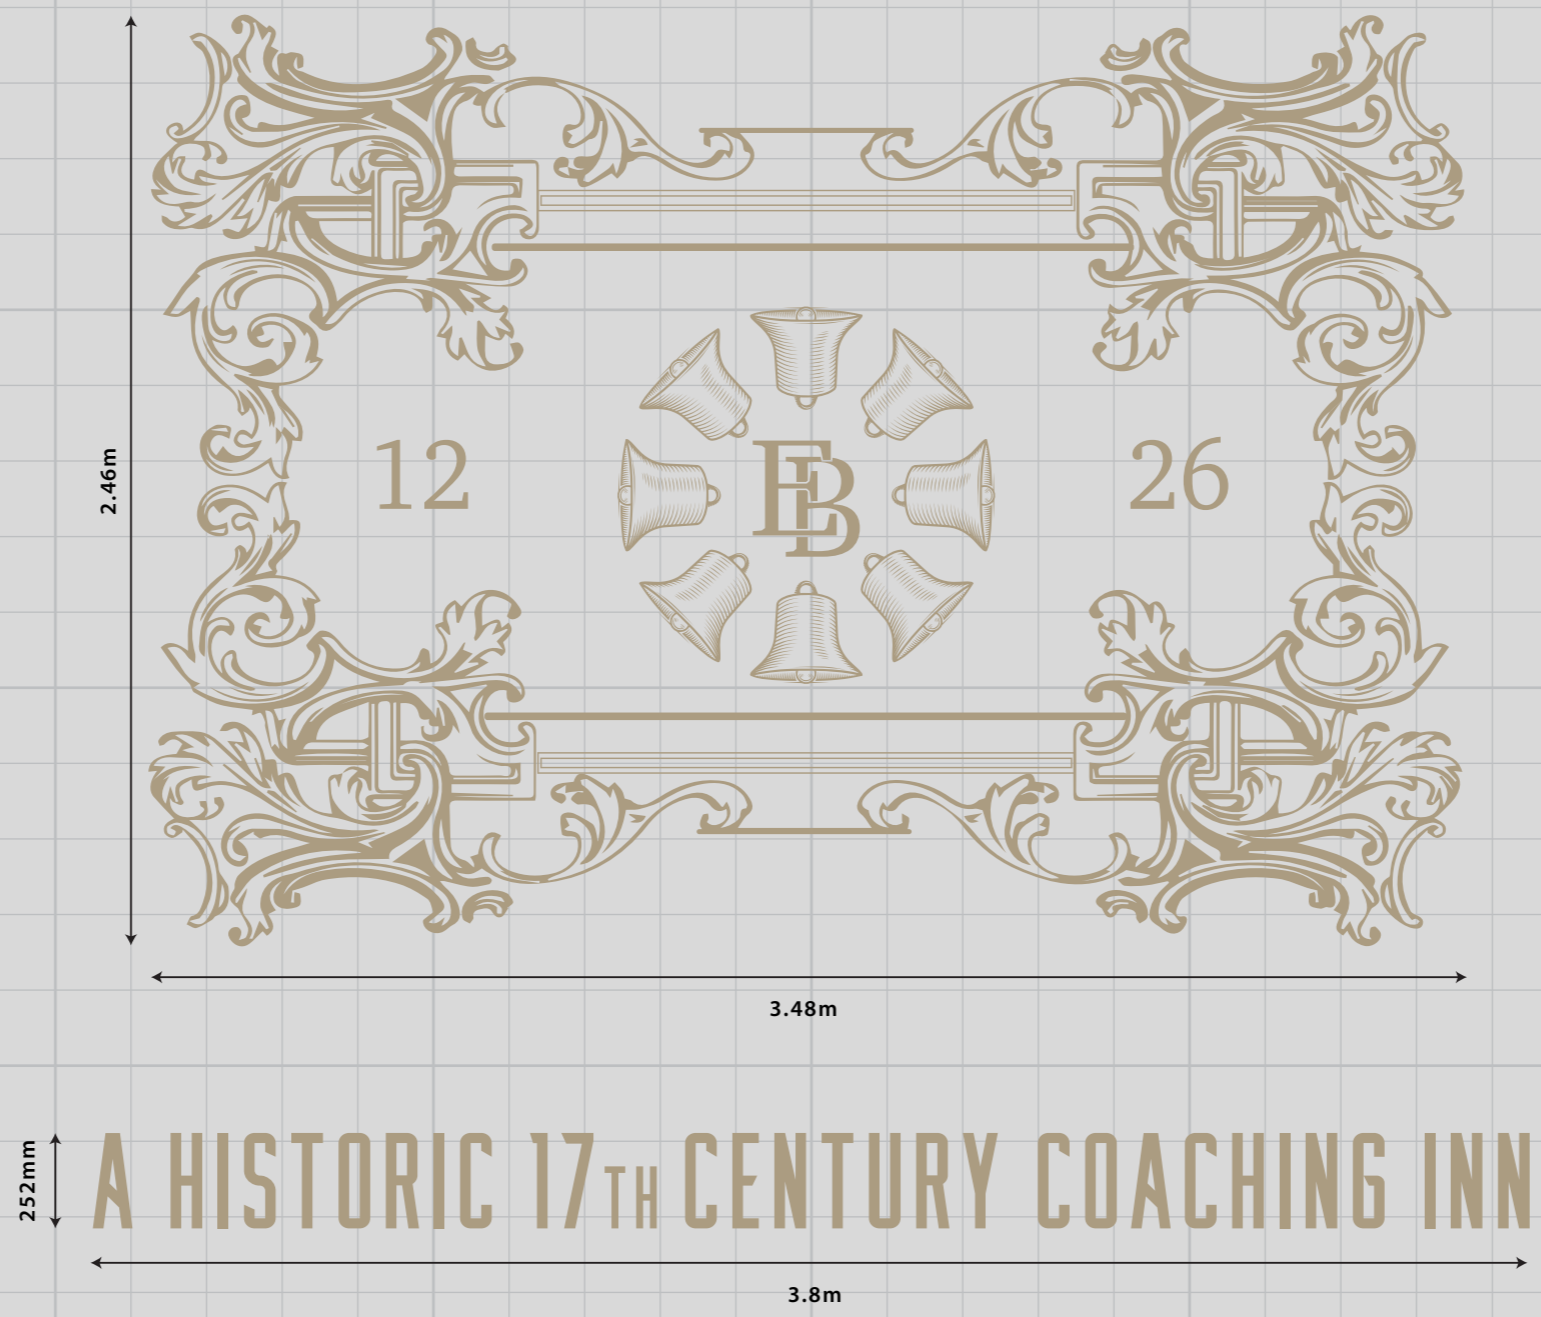

**BUILDING COLOURS:**

- BS10C31-Render
- DH DRAB-Windows, apex details
- BLACK-Gutters, drainpipes, plinth



