
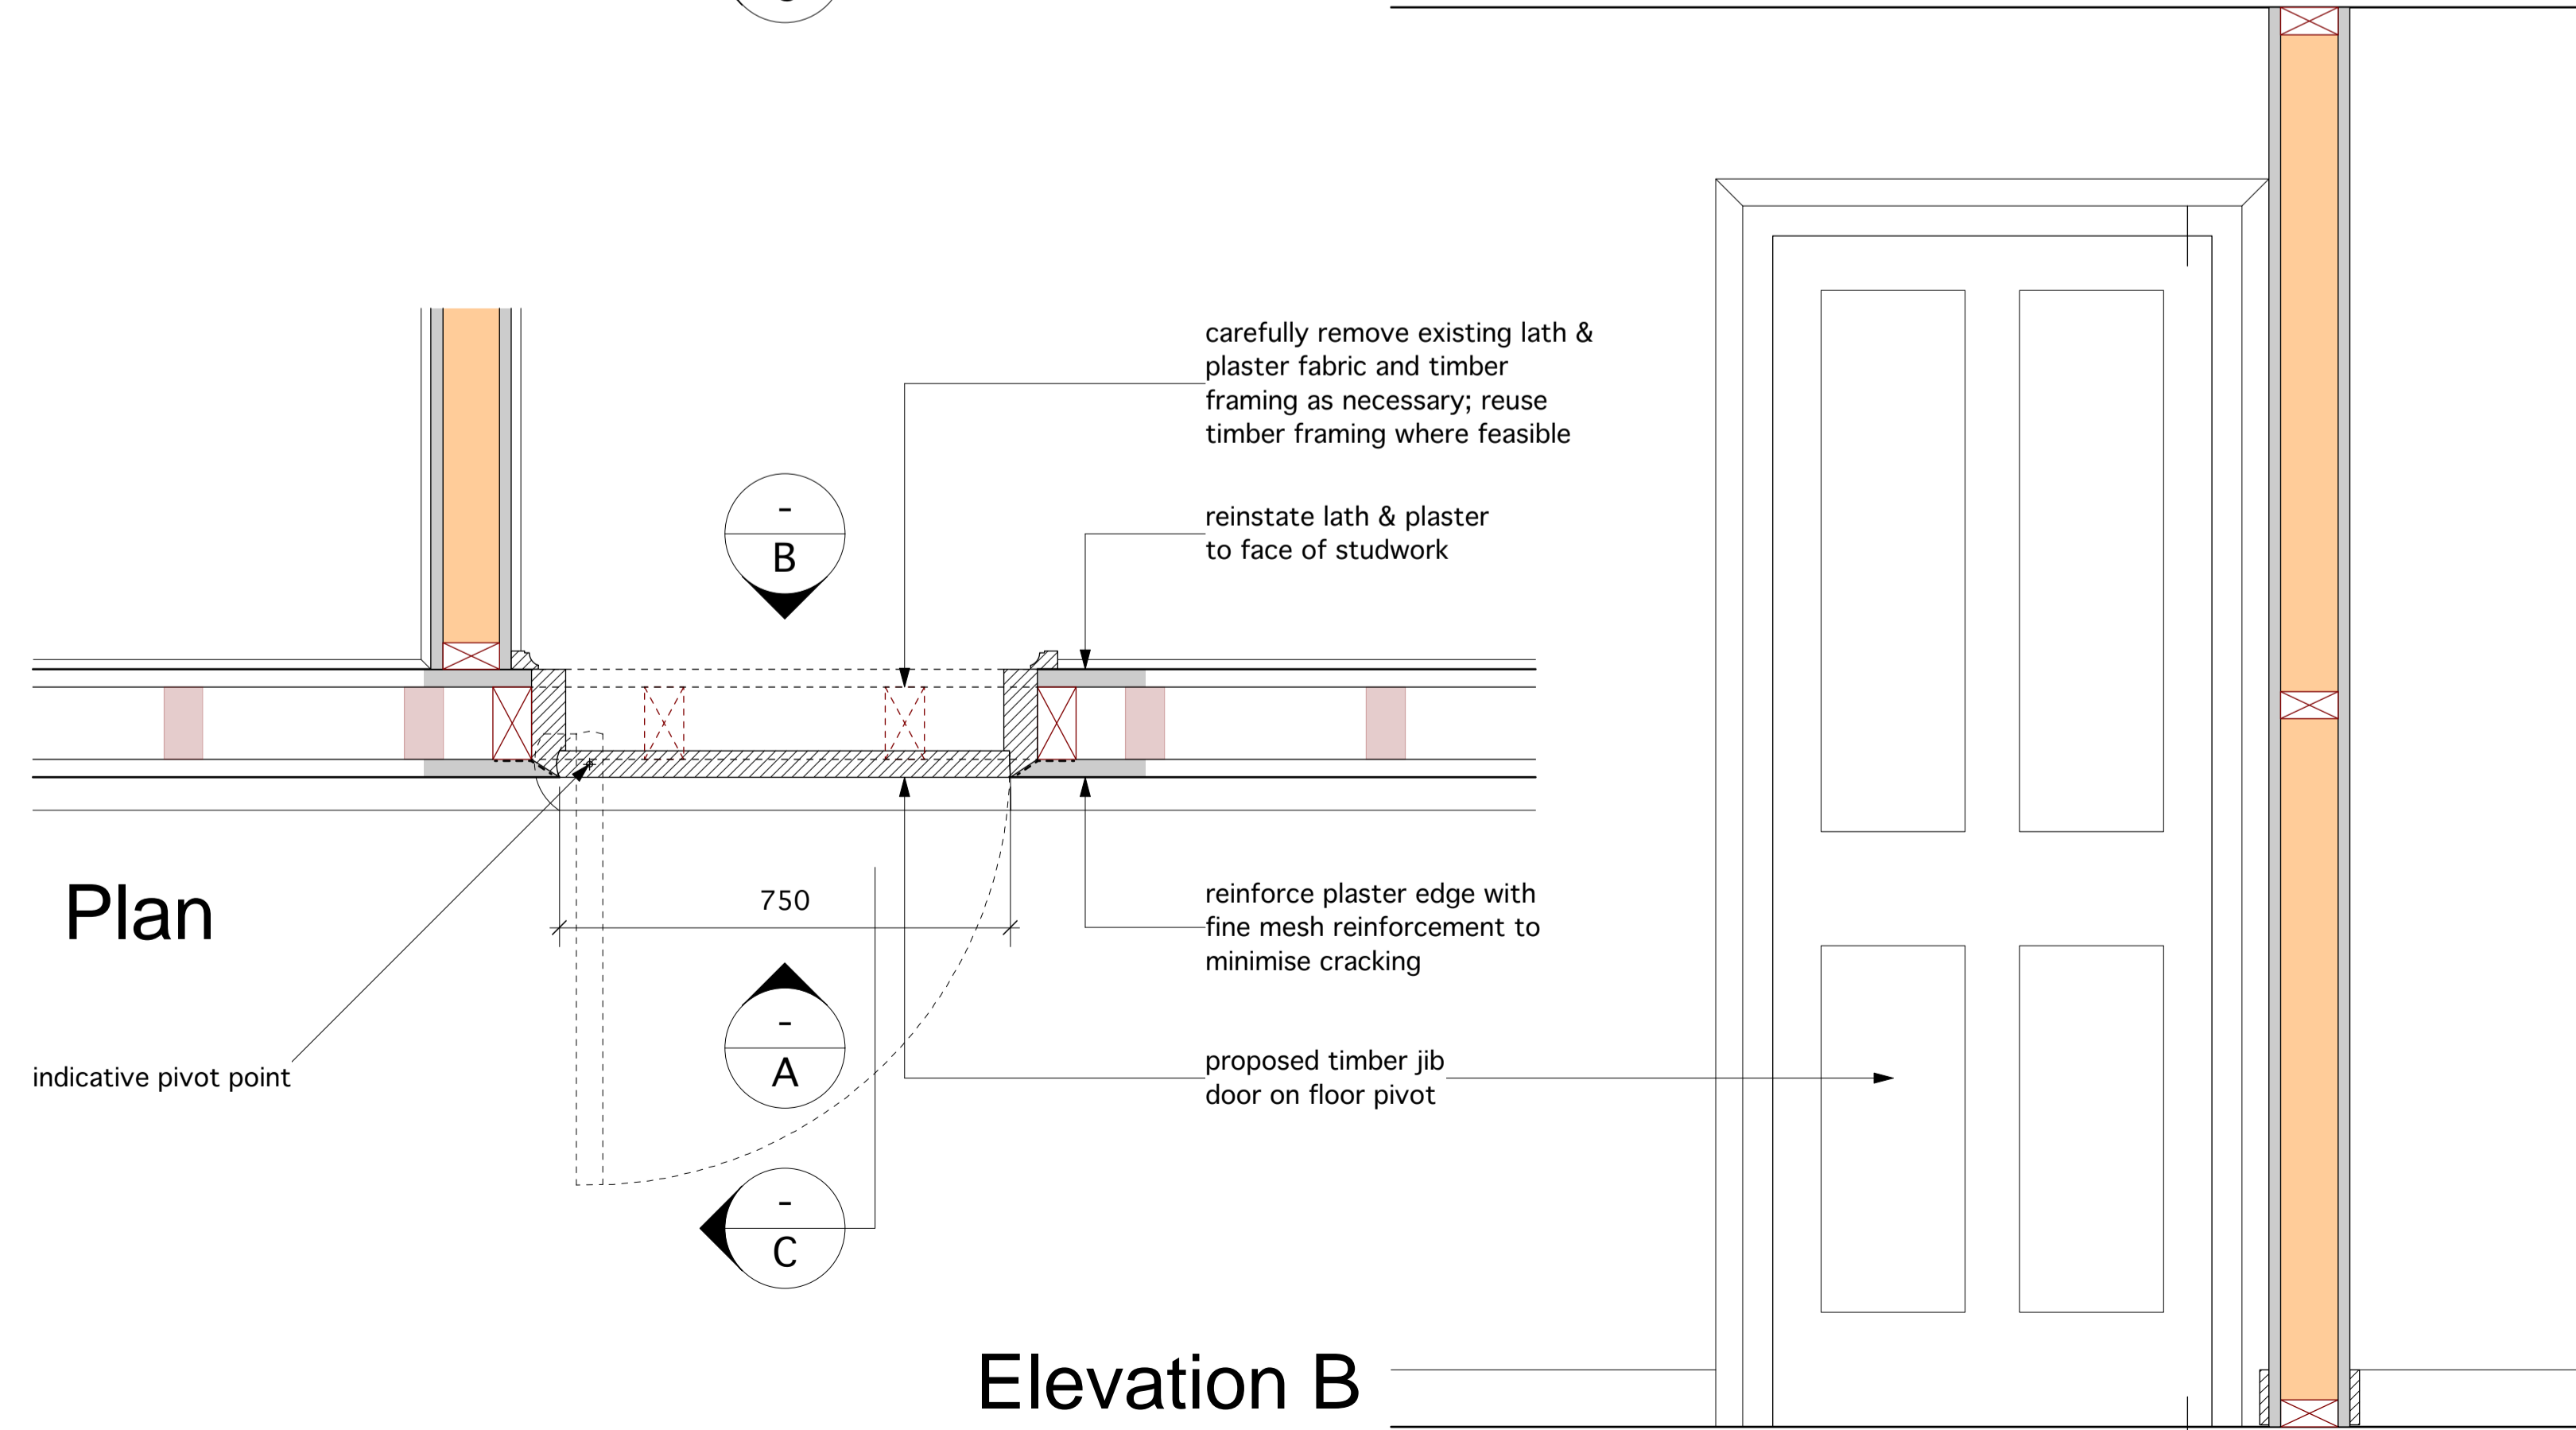
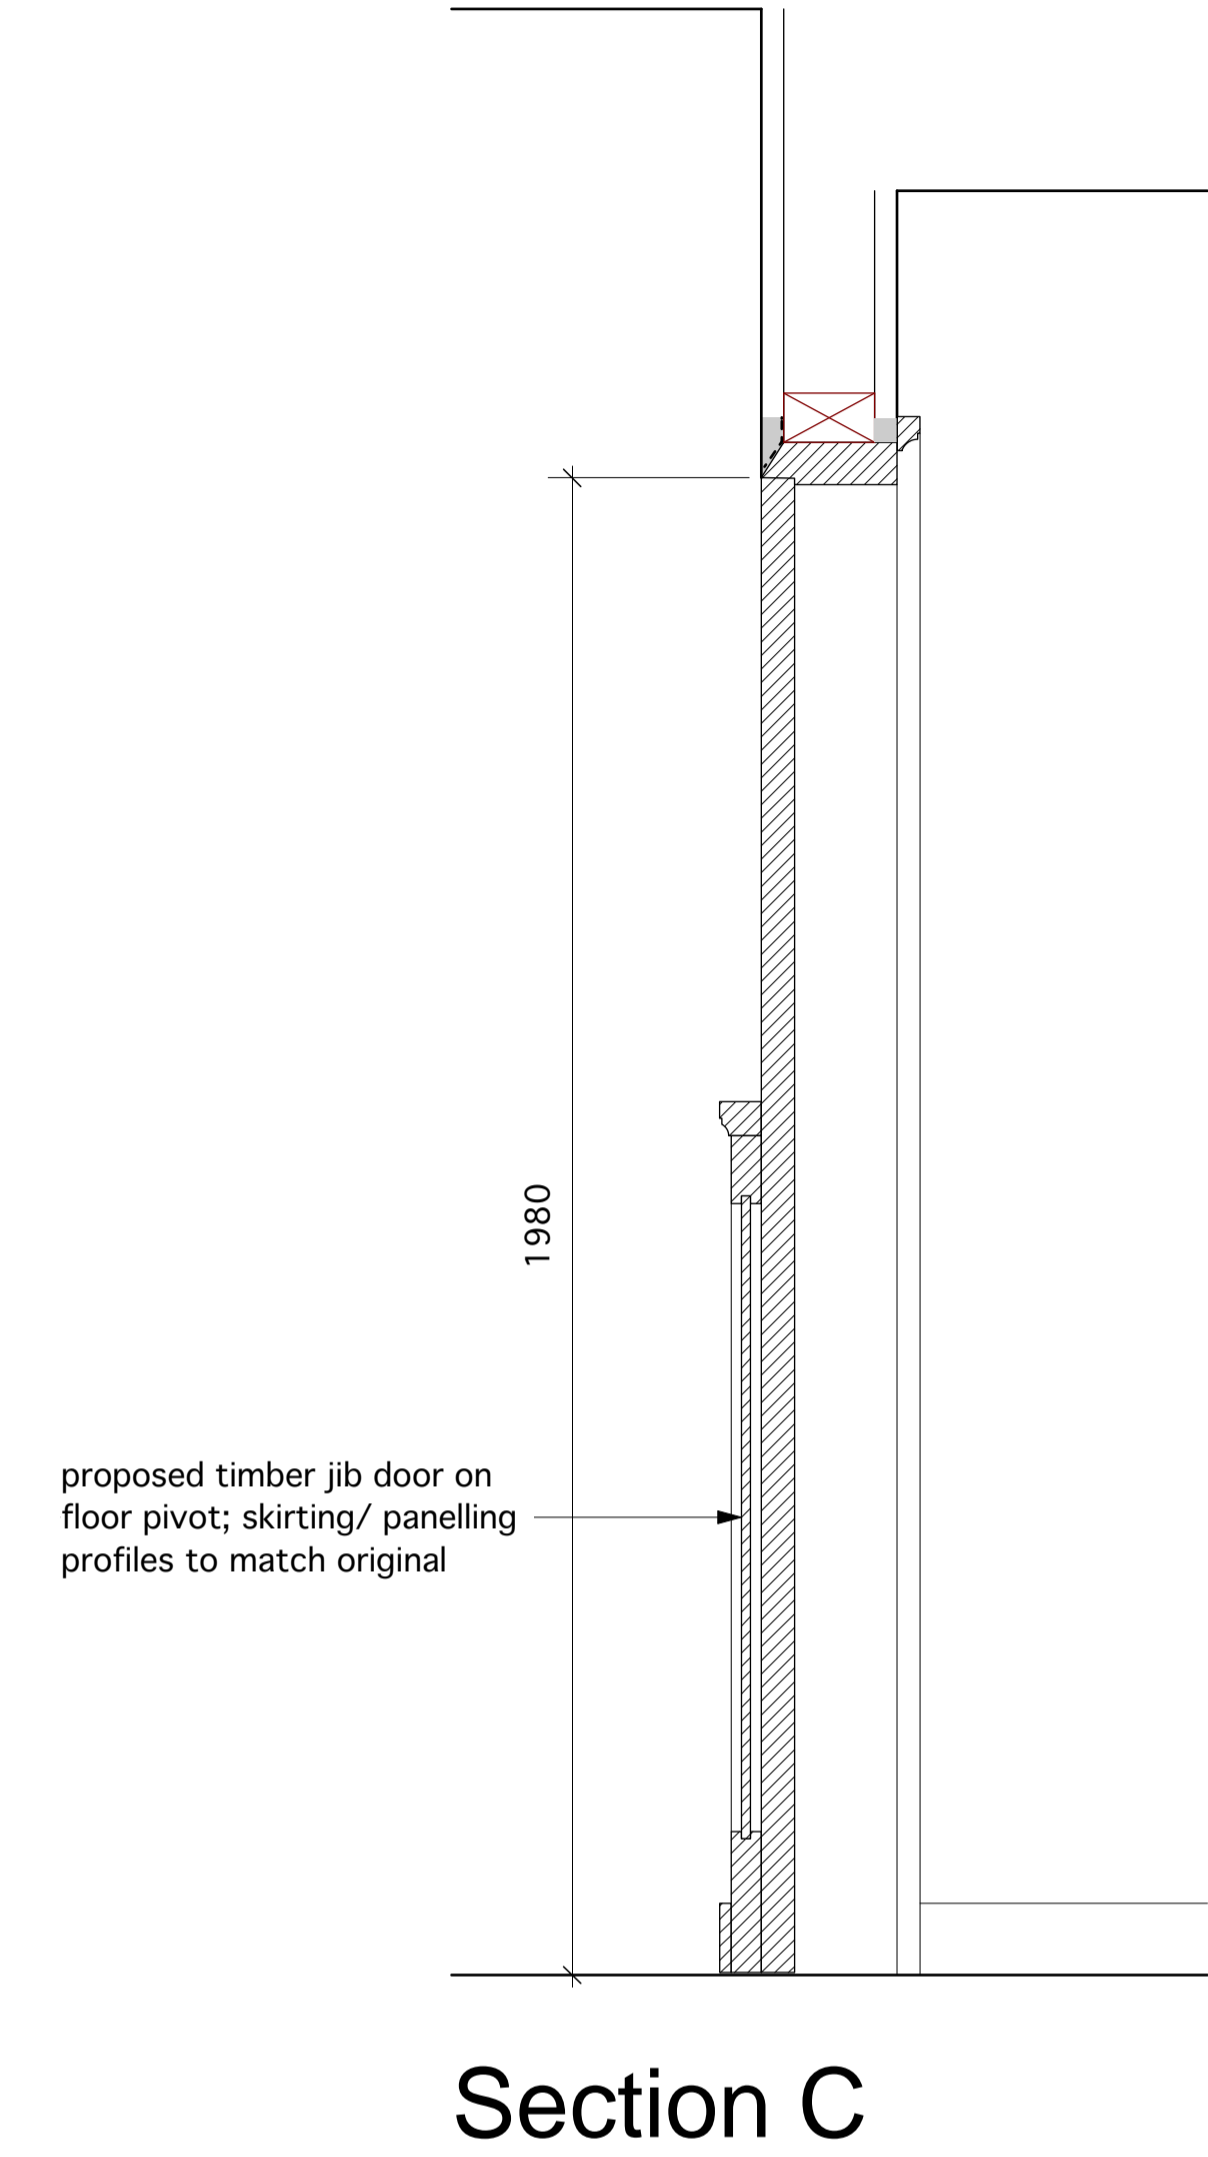


# PLANNING

Notes  
 Work to figured dimensions where shown. All dimensions to be checked on site prior to commencement of any works. Refer any discrepancies to the architect.  
 Read this drawing in conjunction with all relevant design team specification and drawings.

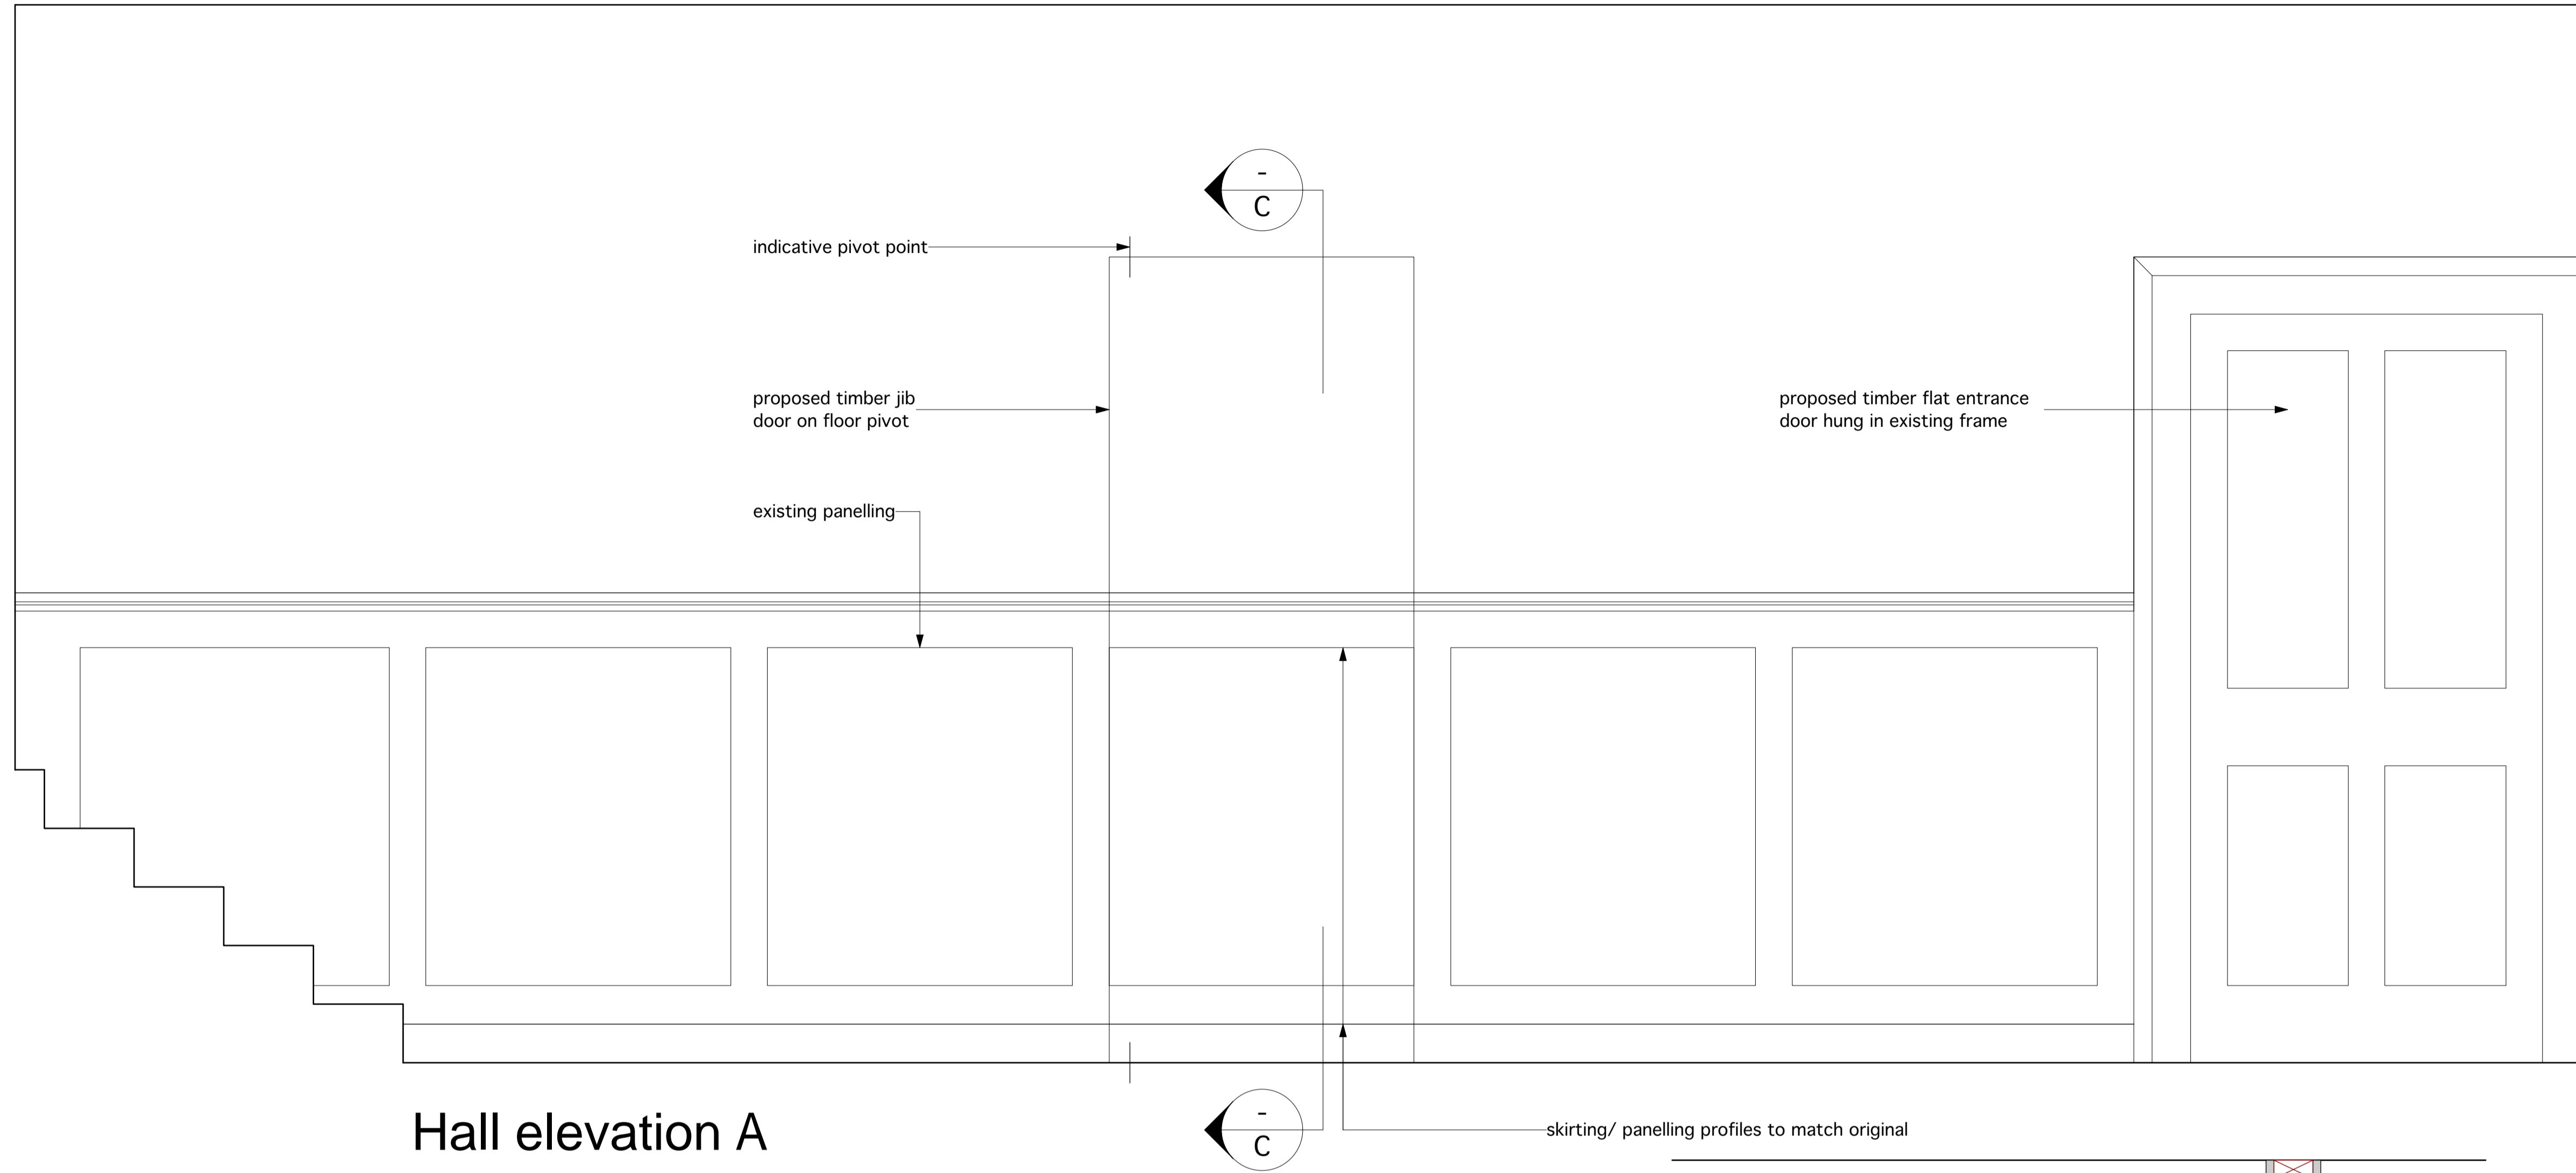

Rev	Date	Amendment	By	Chkd
C	27.09.18	Good Architecture office address amended; planning issue	AG	
B	10.09.18	Proposed jib door moved one panel to the right	AG	
A	30.08.18	Initial issue	AG	

## Proposed first floor jib door

Proposed conversion to dwellings  
 Chequers House, 1, 3 and 5 Park Street, Hatfield AL9 5AT

Scale 1:10 @ A1 1:20 @ A3 Date Aug 2018 Drawing no. 16\_372 | L | 117\_C