




C Front Elevation 1:100

double glazed aluminium framed windows and doors




D Side (North) Elevation 1:100

painted brick walls, of similar appearance to existing house

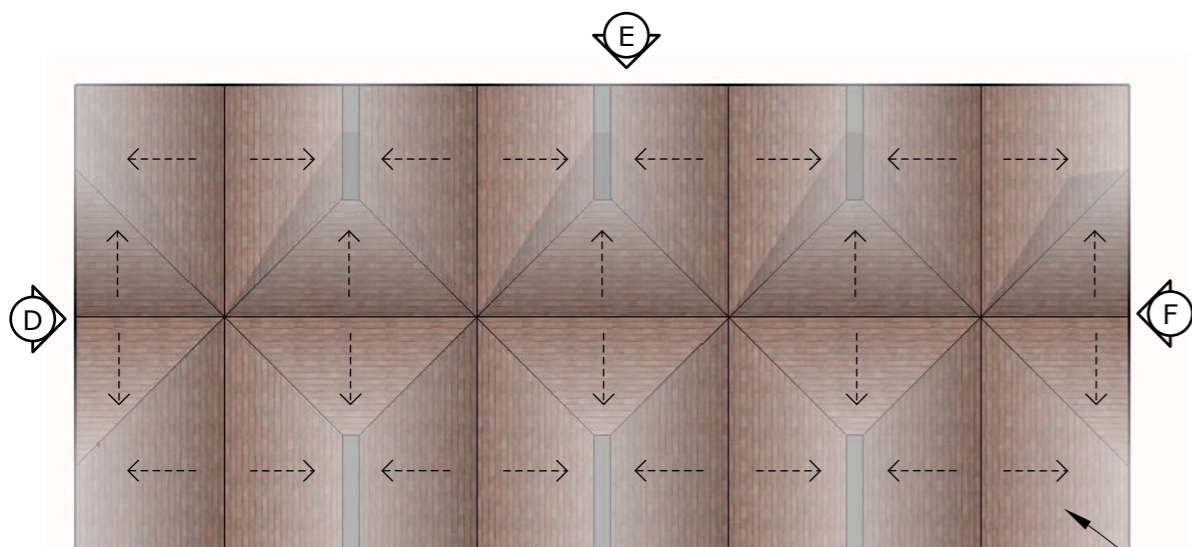


B Roof Plan 1:100


clay roof tiles to pitched roofs

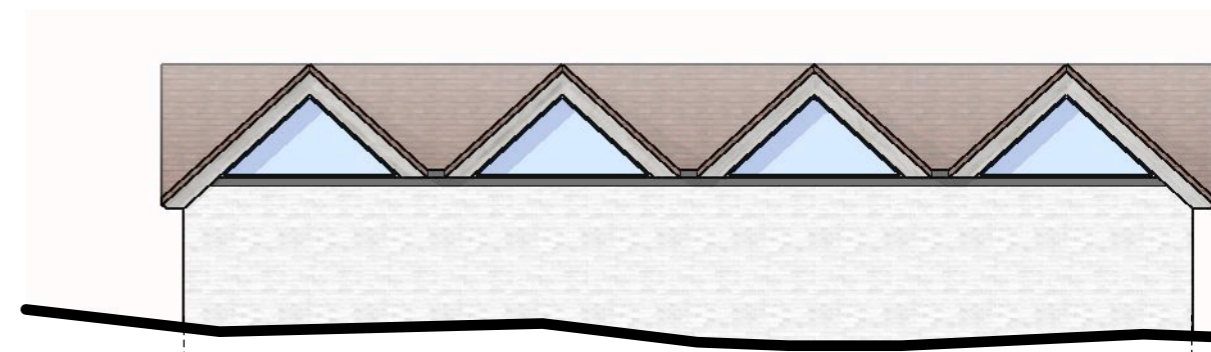

E Rear (East) Elevation 1:100

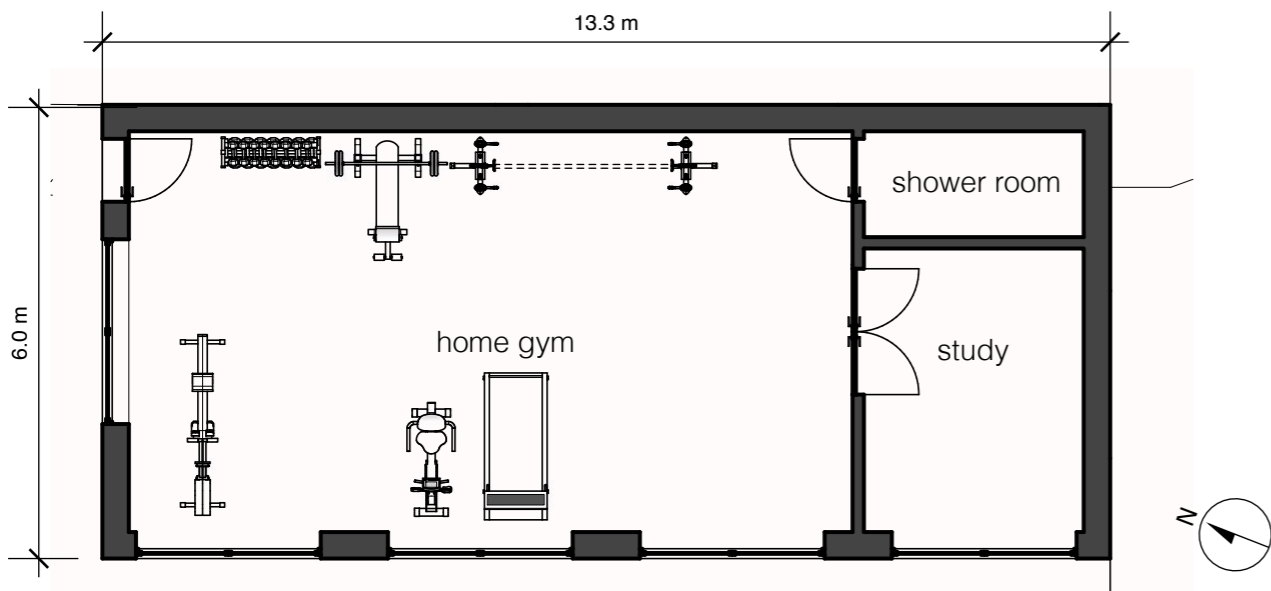

A Floor Plan 1:100

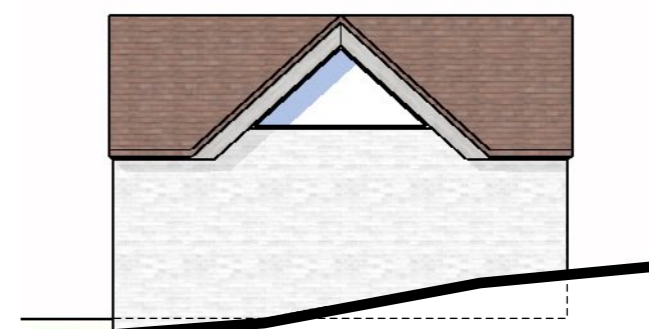

F Side (South) Elevation 1:100

