
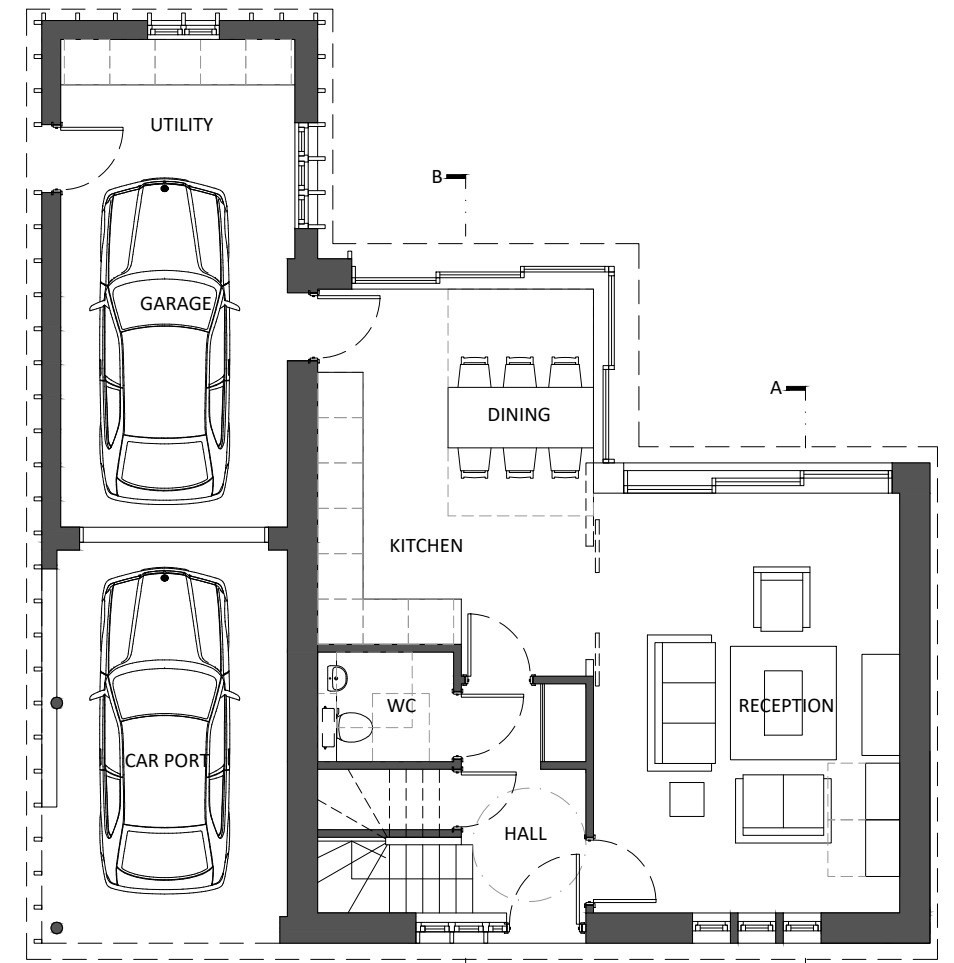
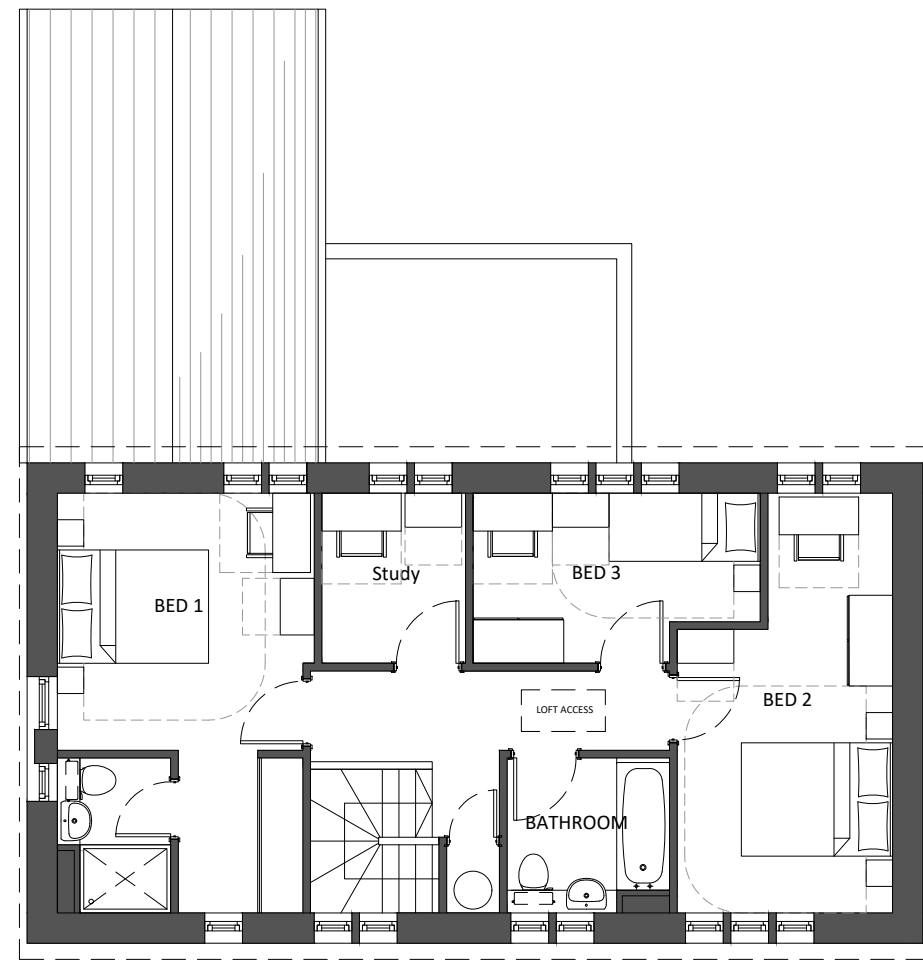
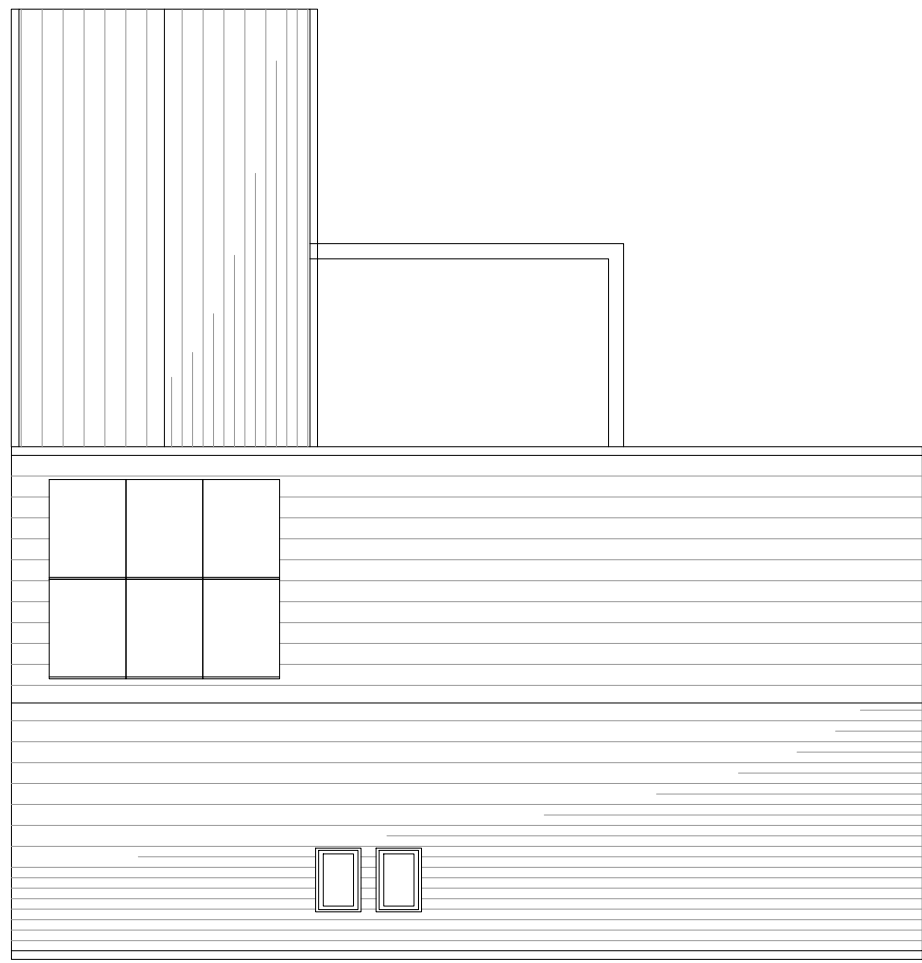
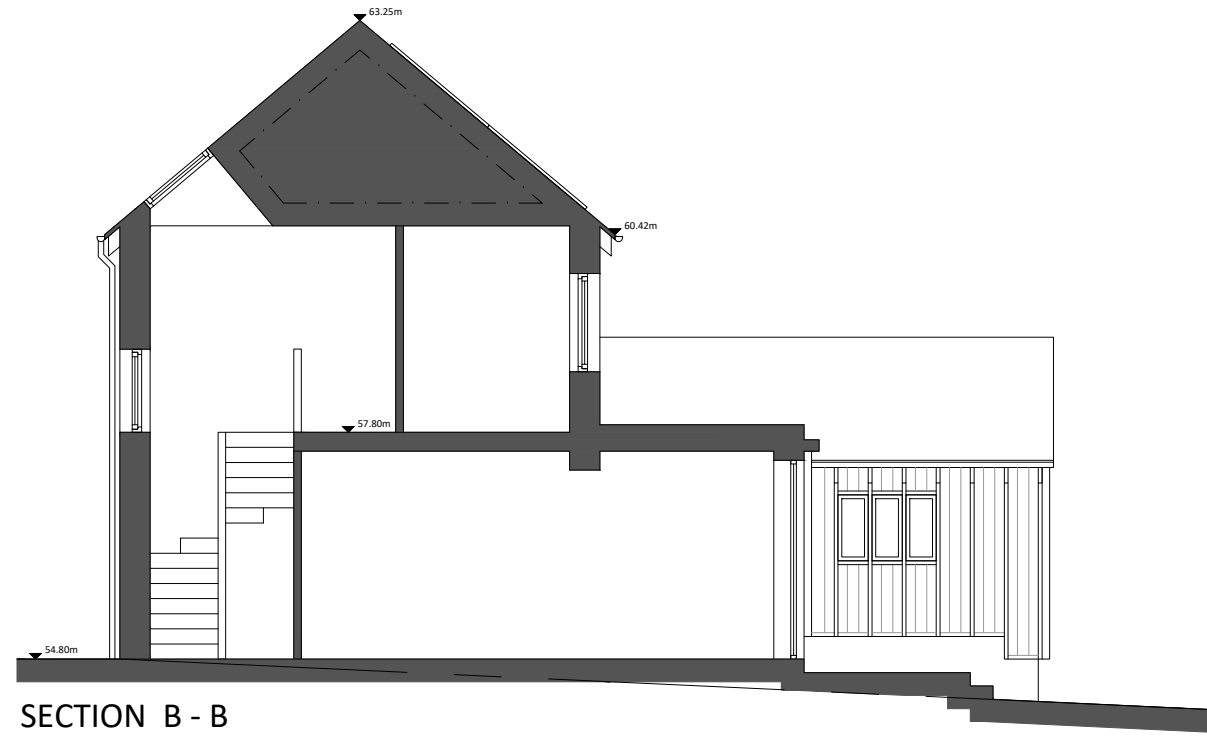
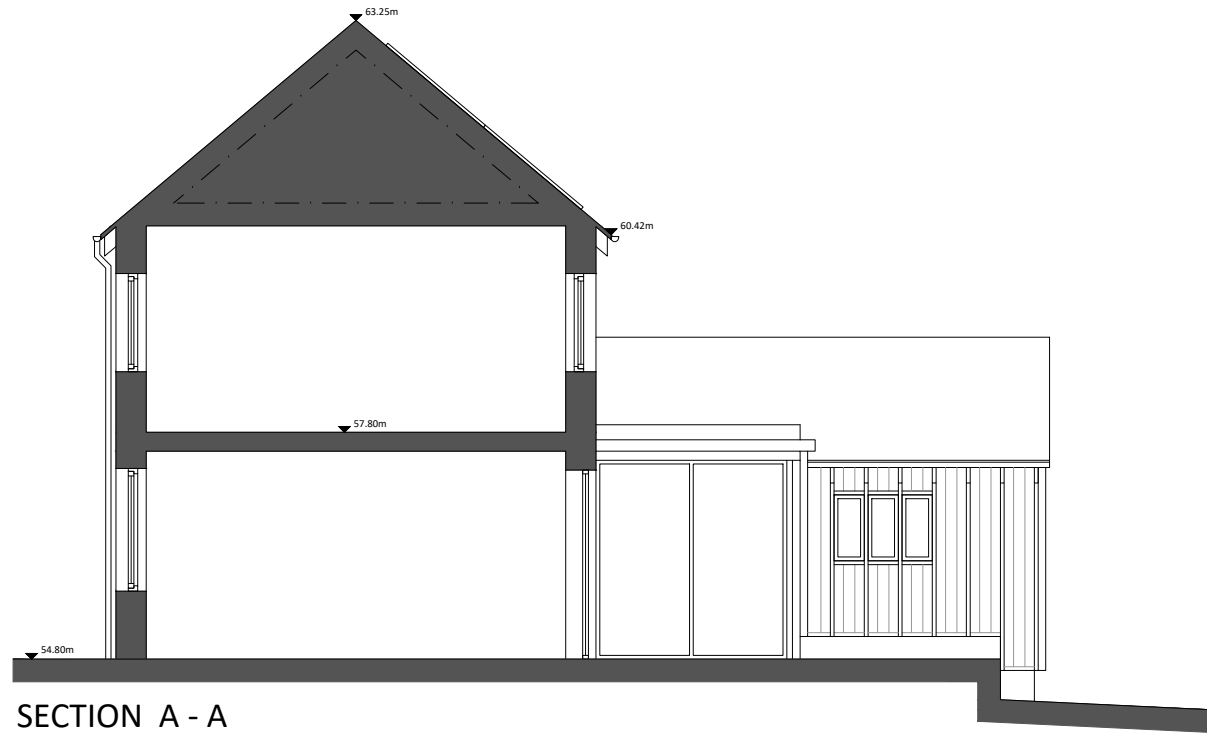


# H02

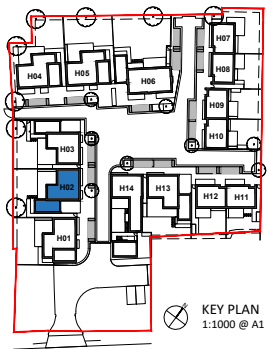


**NOTES**

CONSULTANTS  
- Refer to highways consultant's drawings for details  
- Refer to landscape consultant's drawings for details  
- Landscaping layout is indicative only

AREAS  
- Refer to area schedule

Rev	Notes	dd.mm.yy	By	Auth

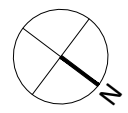

**KING & CO**  
PROPERTY DEVELOPMENT & INVESTMENT  
EST. 1920  
Marquis House, 68 Great North Road, Hatfield, AL9 5ER  
www.kingandcompany.co.uk

Date: Nov 2020  
Drawn by: TA  
Checked by: JC  
Scale @A1: 1:50  
Scale @A3: 1:100  
CAD File No:

WELLS FARM  
Northaw Road East, Cuffley  
PROPOSED H02  
PLANS & SECTIONS  
**PLANNING**  
1718 .. .. P1-021

Revision