




H03

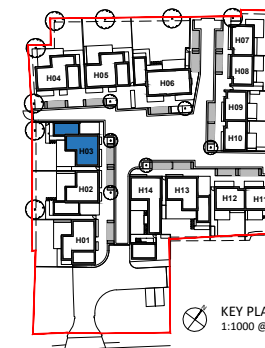


SECTION A - A

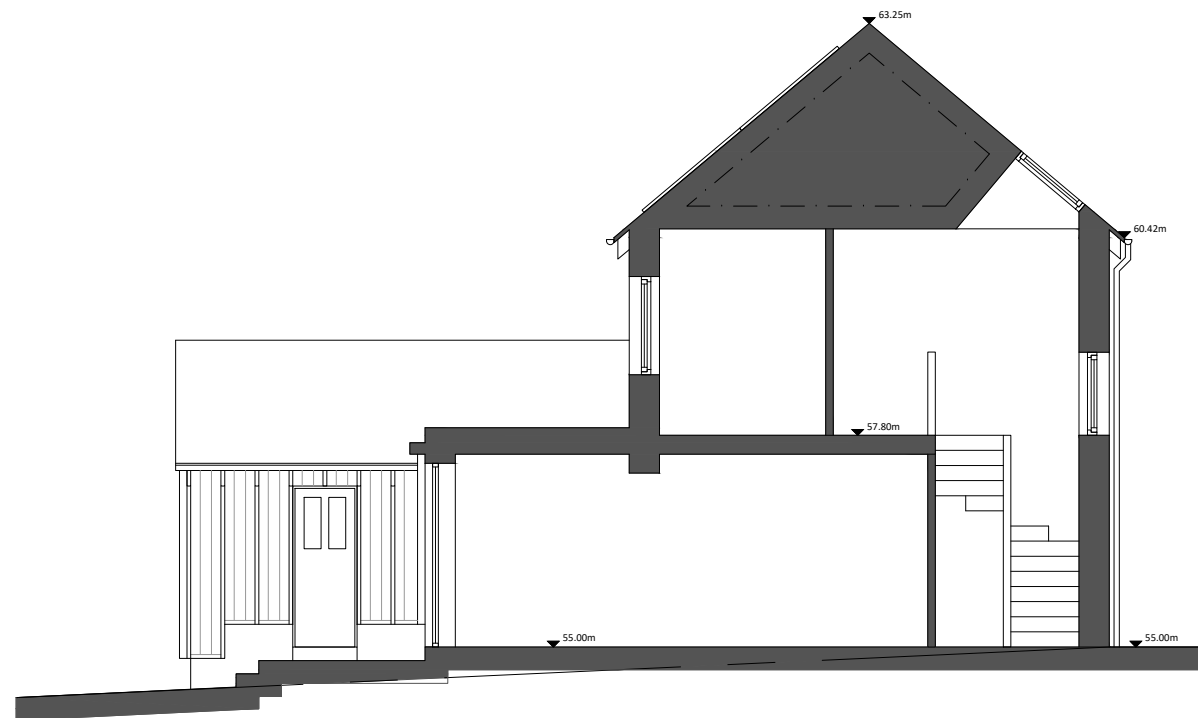


SECTION B - B

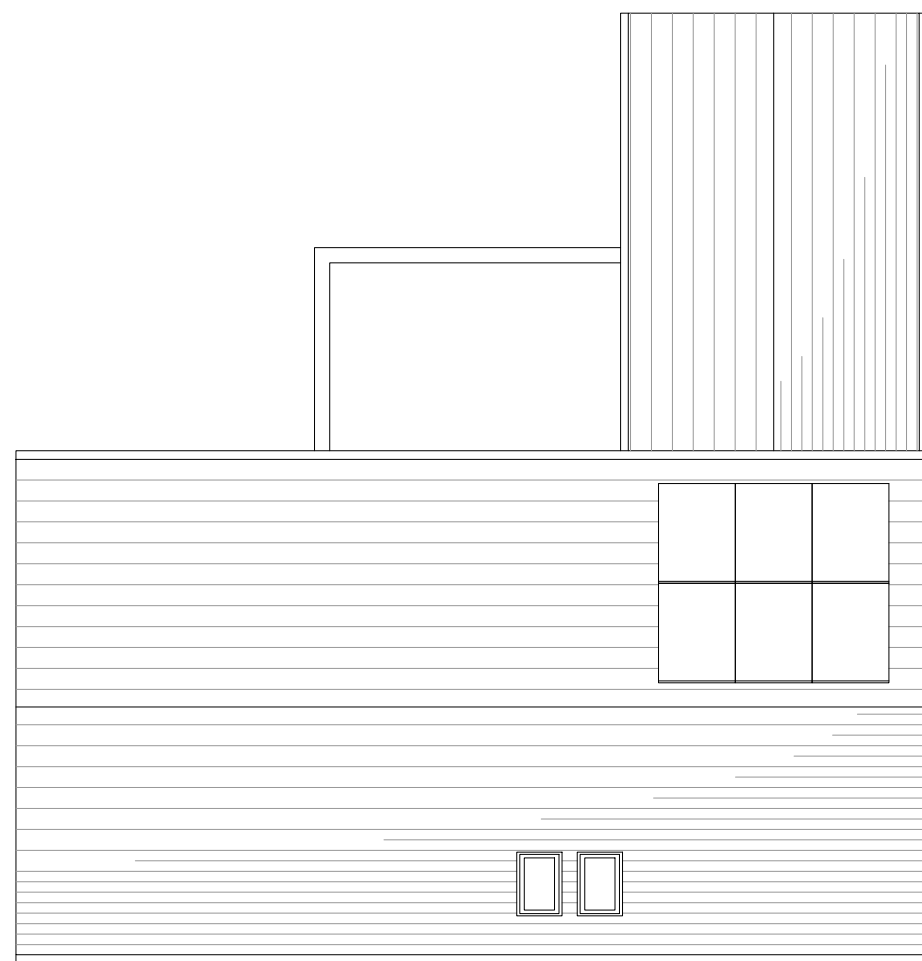

ROOF PLAN

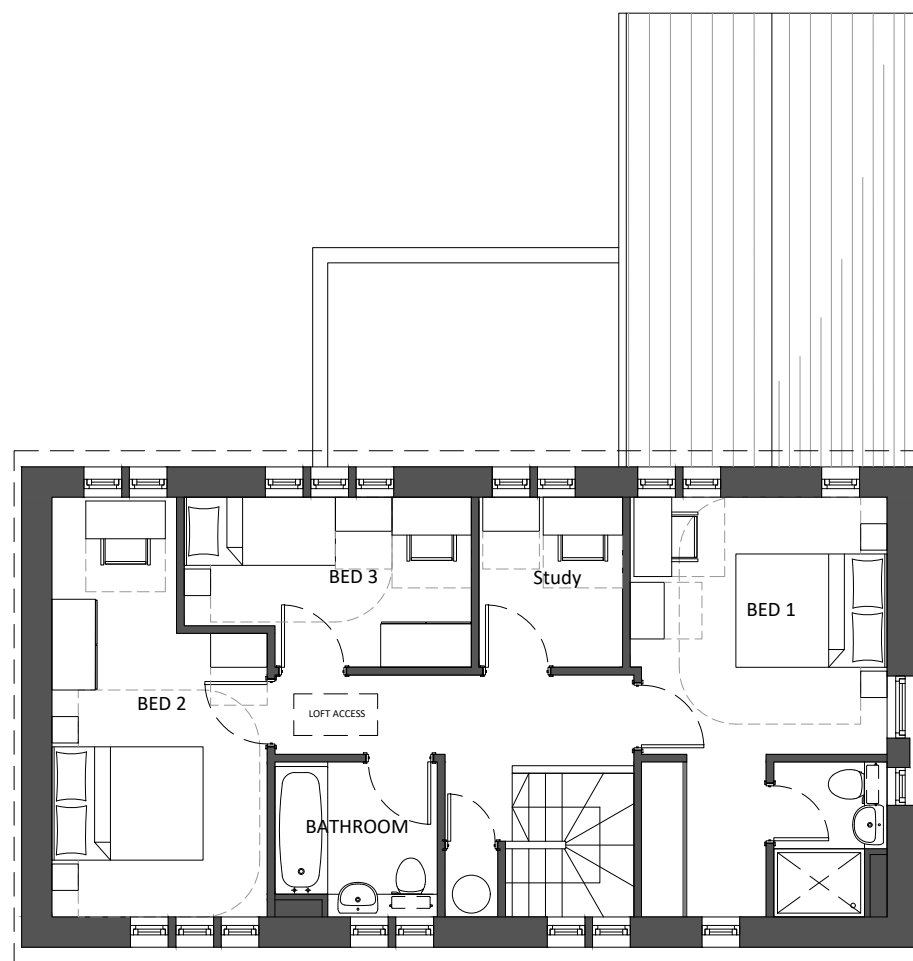

FIRST FLOOR

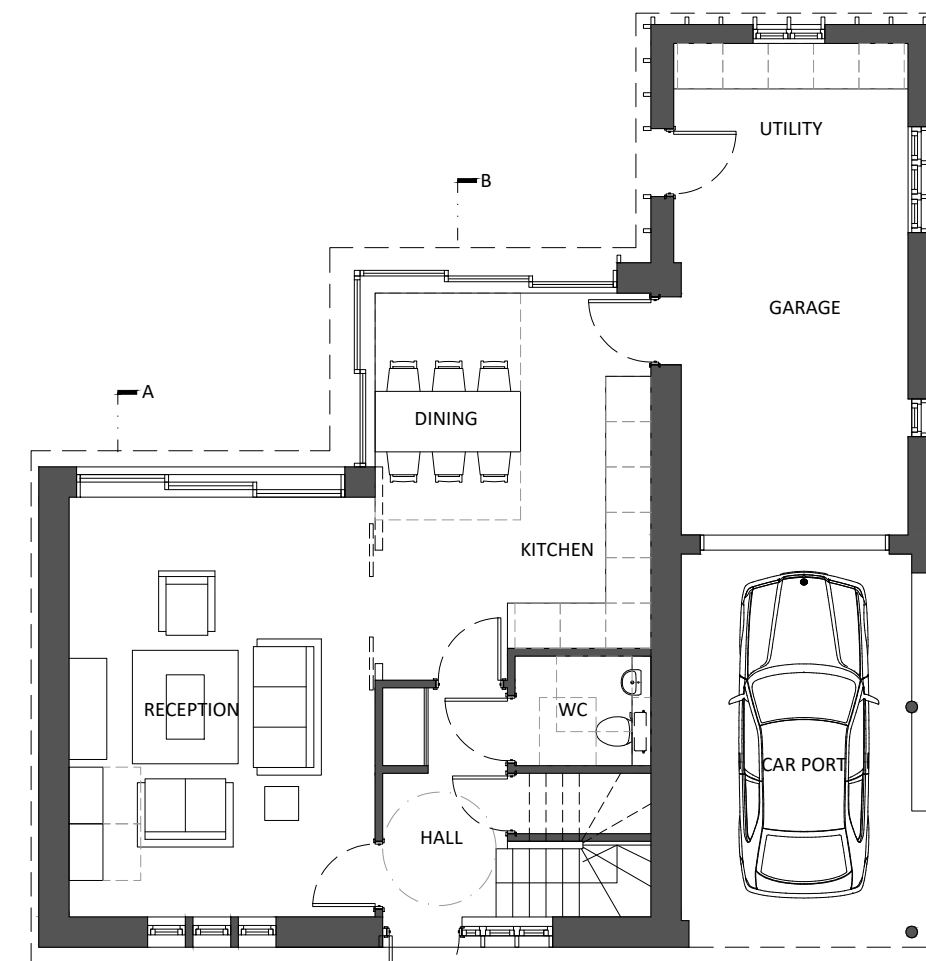


GROUND FLOOR

NOTES

- CONSULTANTS
 - Refer to highways consultant's drawings for details
 - Refer to landscape consultant's drawings for details
 - Landscaping layout is indicative only
- AREAS
 - Refer to area schedule

Rev	Notes	dd.mm.yy	By	Auth

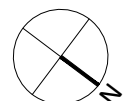

KING & CO
PROPERTY DEVELOPMENT & INVESTMENT
EST. 1920
Marquis House, 68 Great North Road, Hatfield, AL9 5ER
www.kingandcompany.co.uk

Date: Nov 2020
Drawn by: TA
Checked by: JC
Scale @A1: 1:50
Scale @A3: 1:100
CAD File No:

WELLS FARM
Northow Road East, Cuffley
PROPOSED H03
PLANS & SECTIONS
PLANNING
1718 P1-031

