

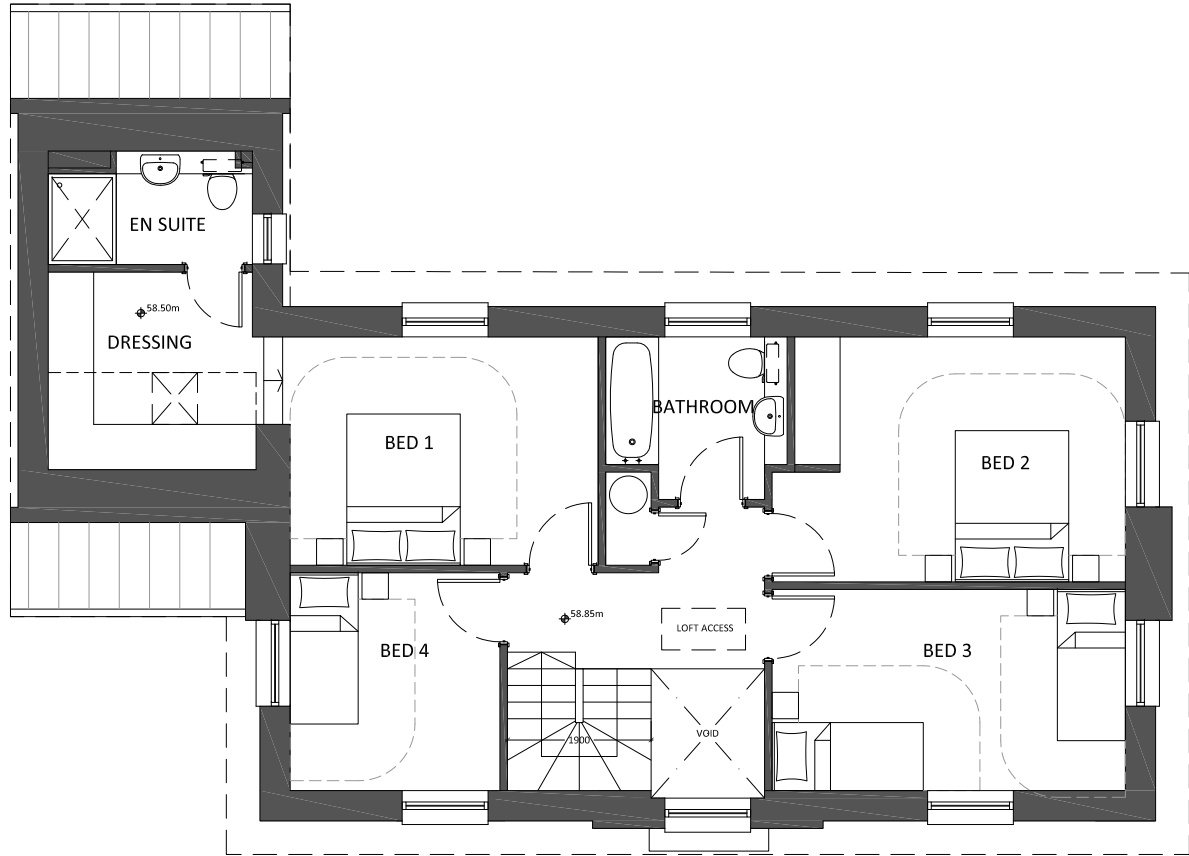
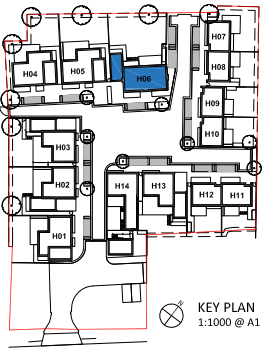


H06

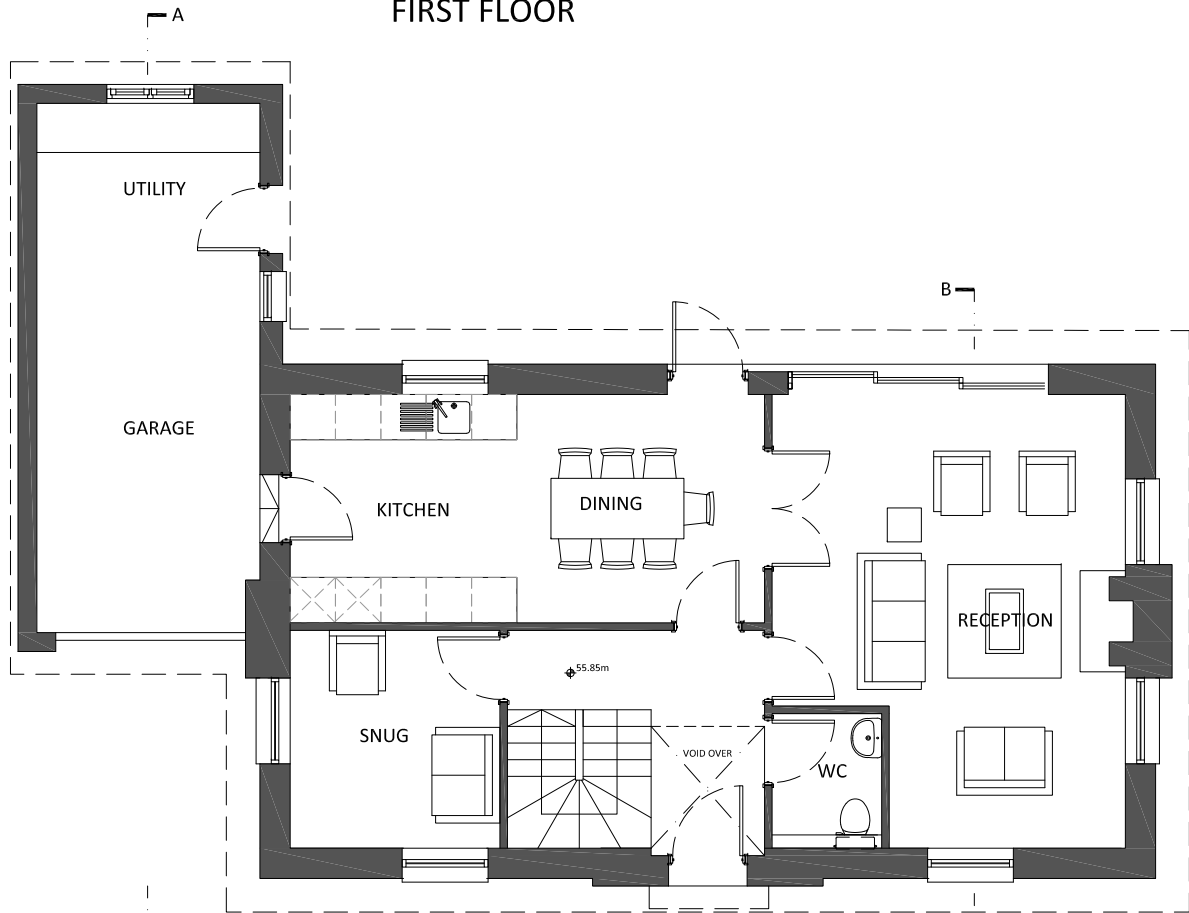


FIRST FLOOR

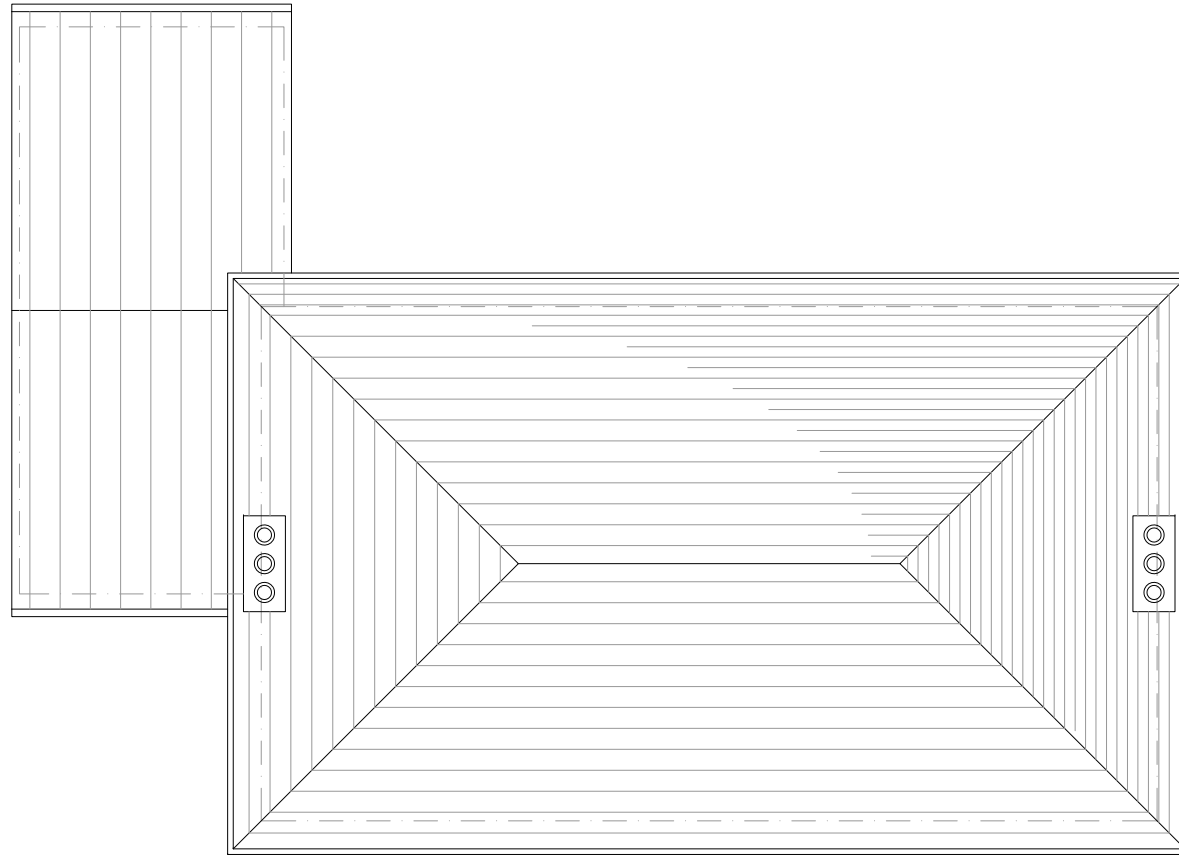

GROUND FLOOR



SECTION A - A

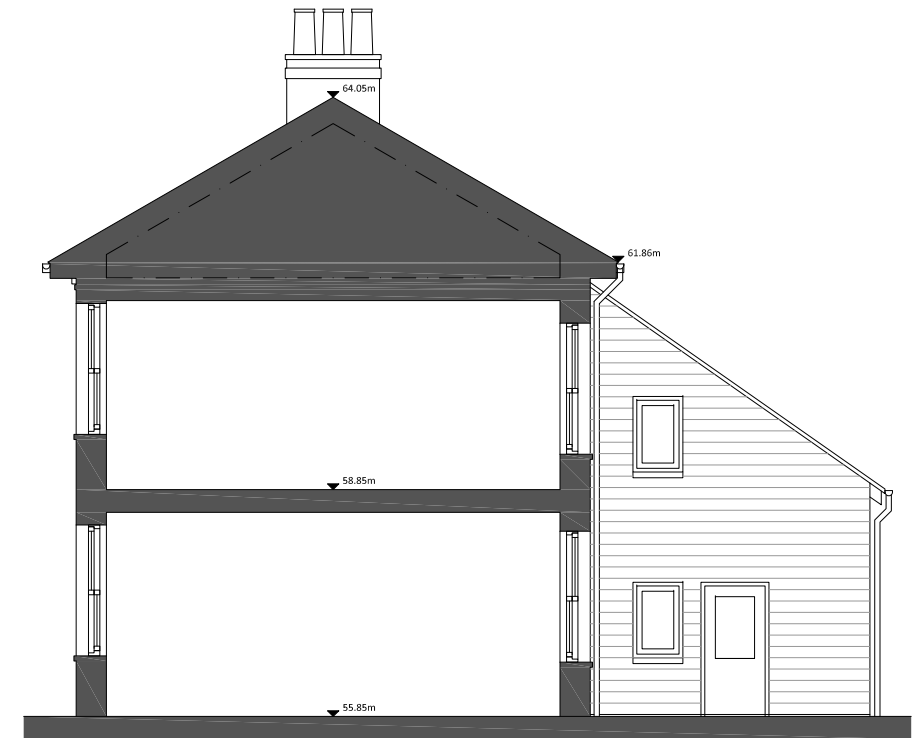

SECTION B - B


NOTES

- CONSULTANTS
- Refer to highways consultant's drawings for details
- Refer to landscape consultant's drawings for details
- Landscaping layout is indicative only

AREAS

- Refer to area schedule

Rev	Notes	dd.mm.yy	By	Auth

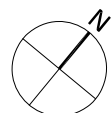

KING & CO
PROPERTY DEVELOPMENT & INVESTMENT
EST. 1920
Marquis House, 68 Great North Road, Hatfield, AL9 5ER
www.kingandcompany.co.uk

Date: Nov 2020
Drawn by: TA
Checked by: JC
Scale @A1: 1:50
Scale @A3: 1:100
CAD File No:

WELLS FARM
Northway Road East, Cuffley
PROPOSED H06
PLANS & SECTIONS
PLANNING
1718 P1-061

Revision