

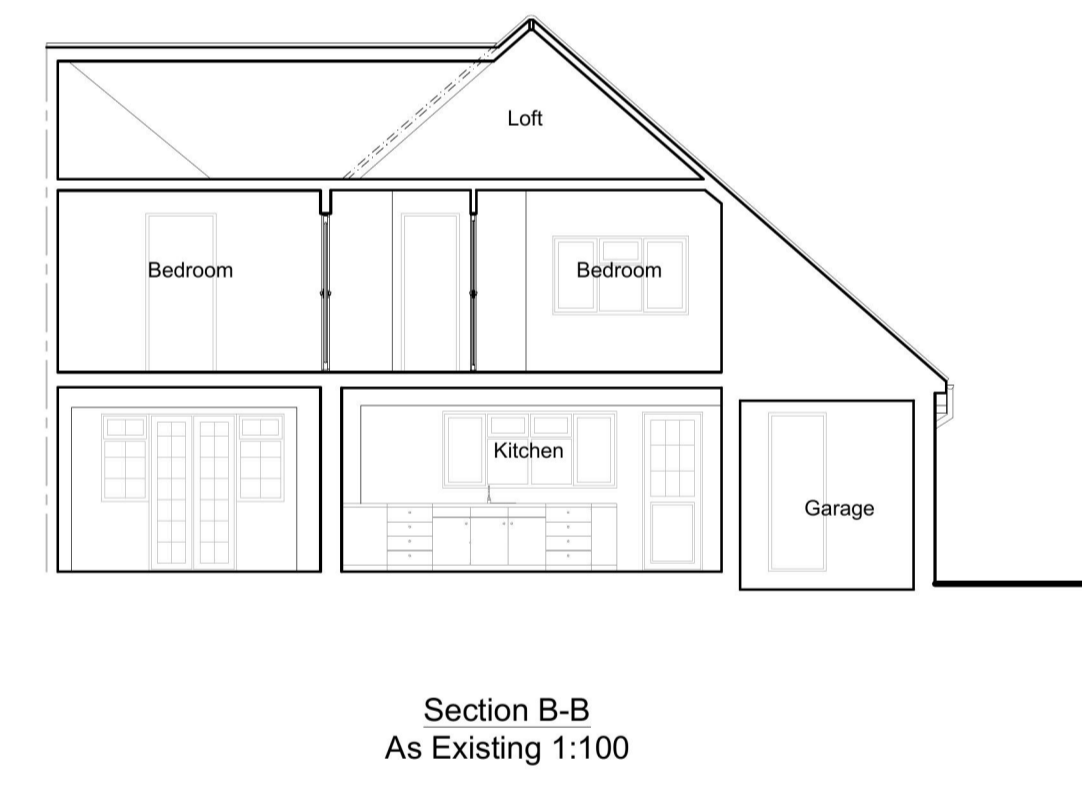
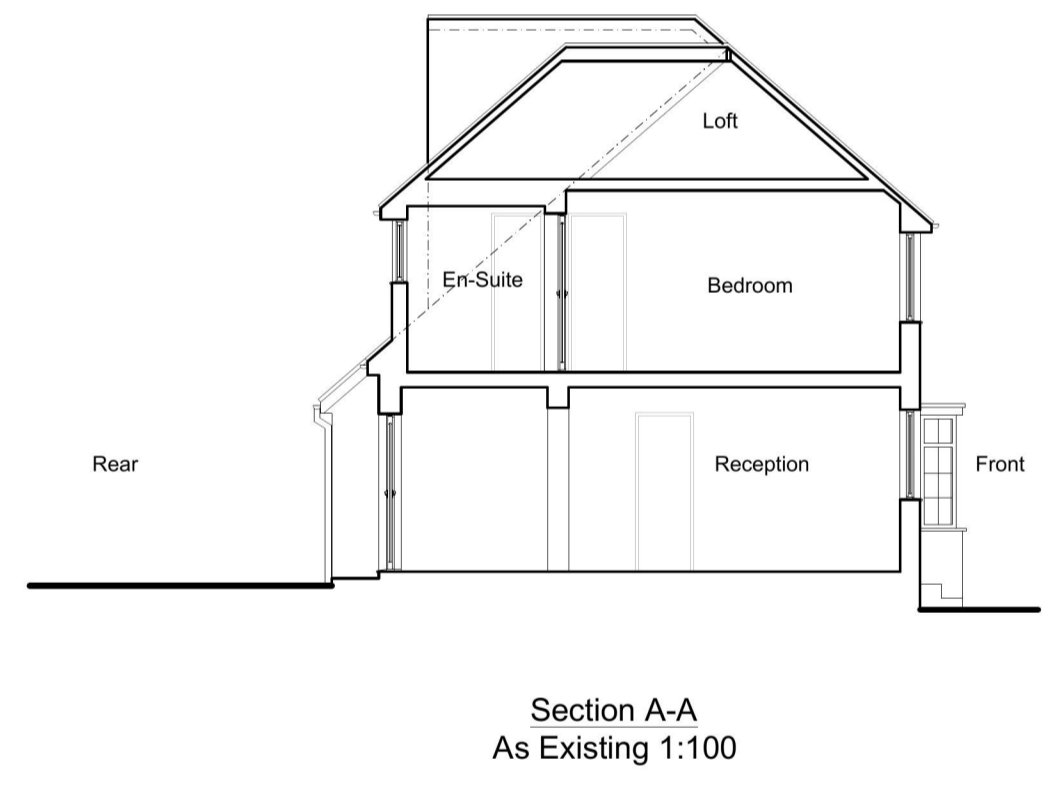
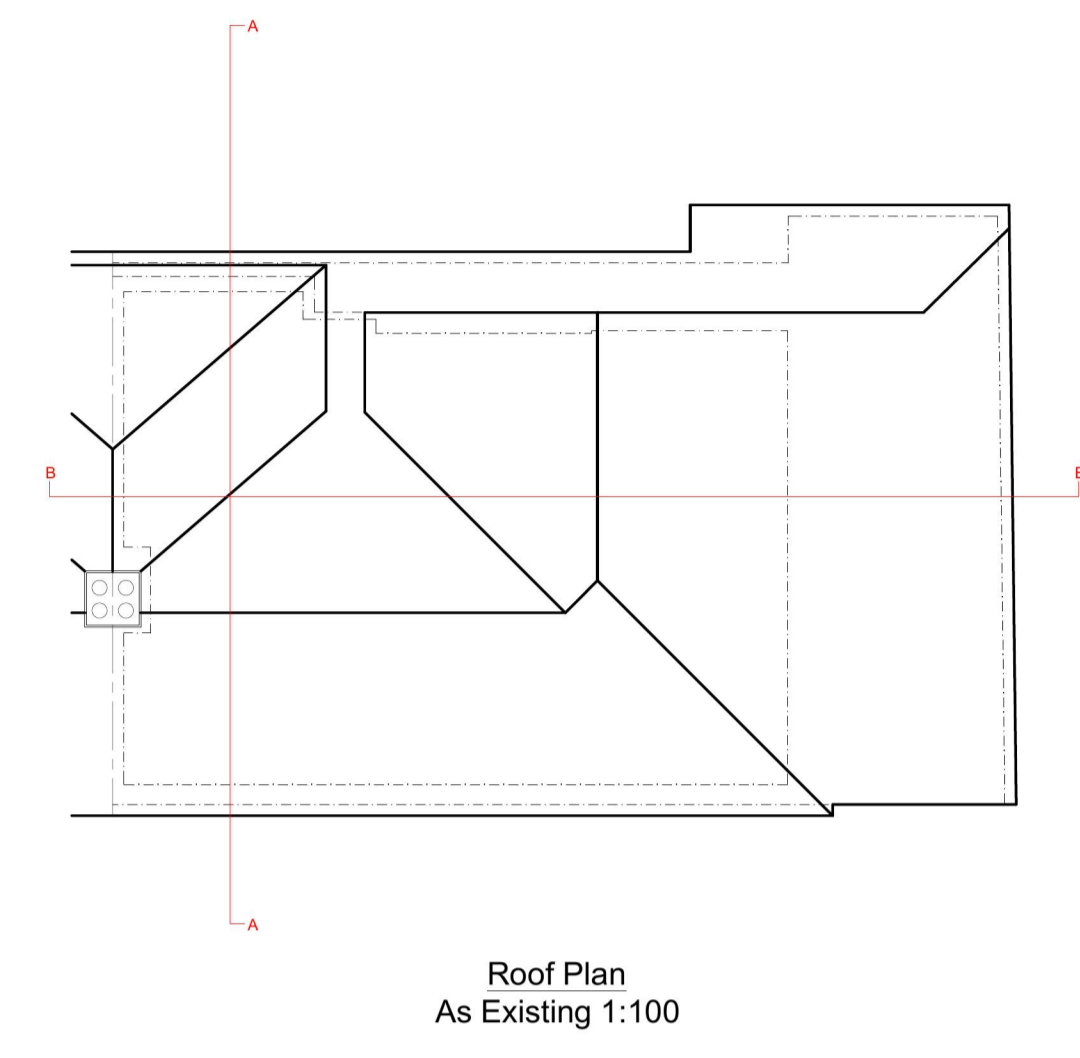
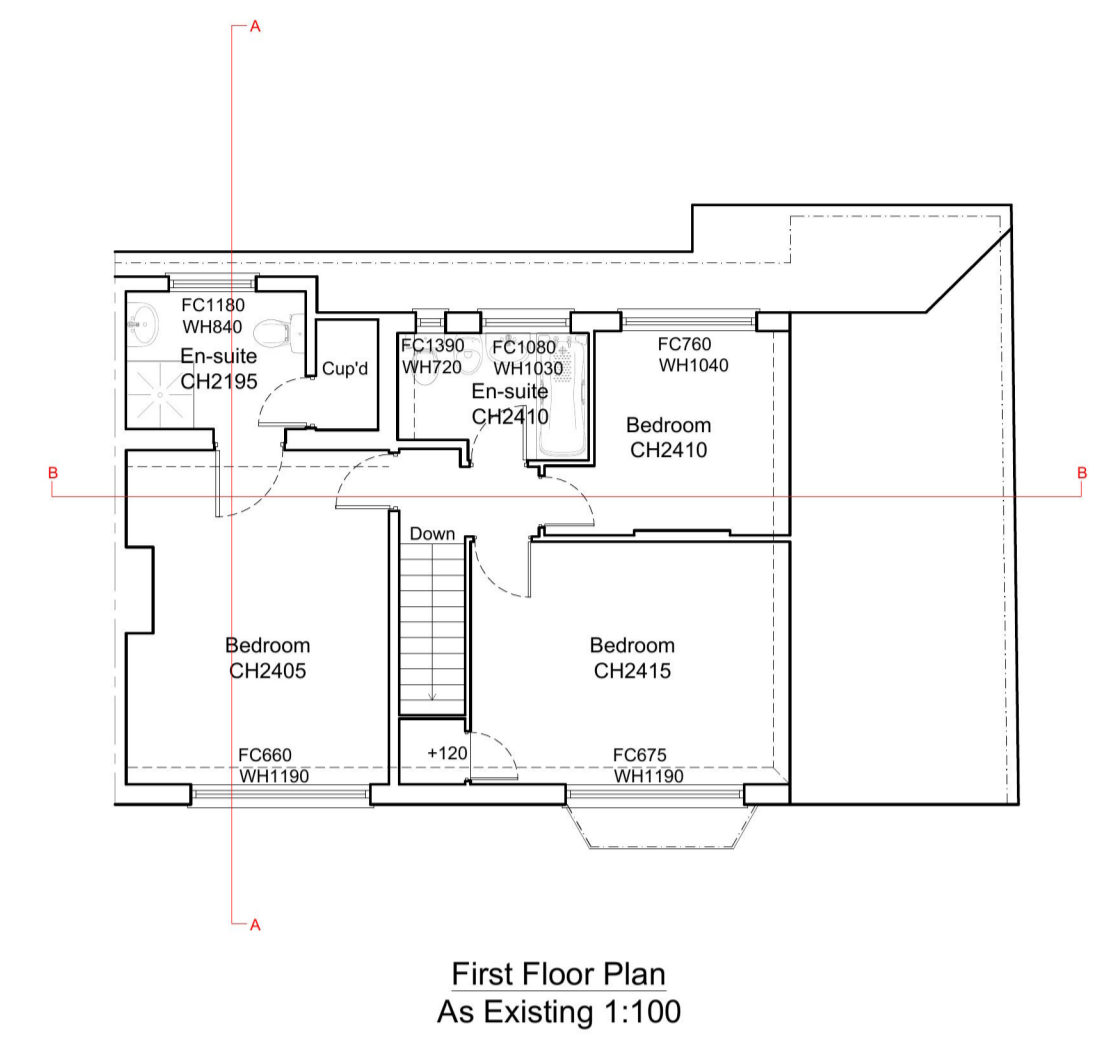
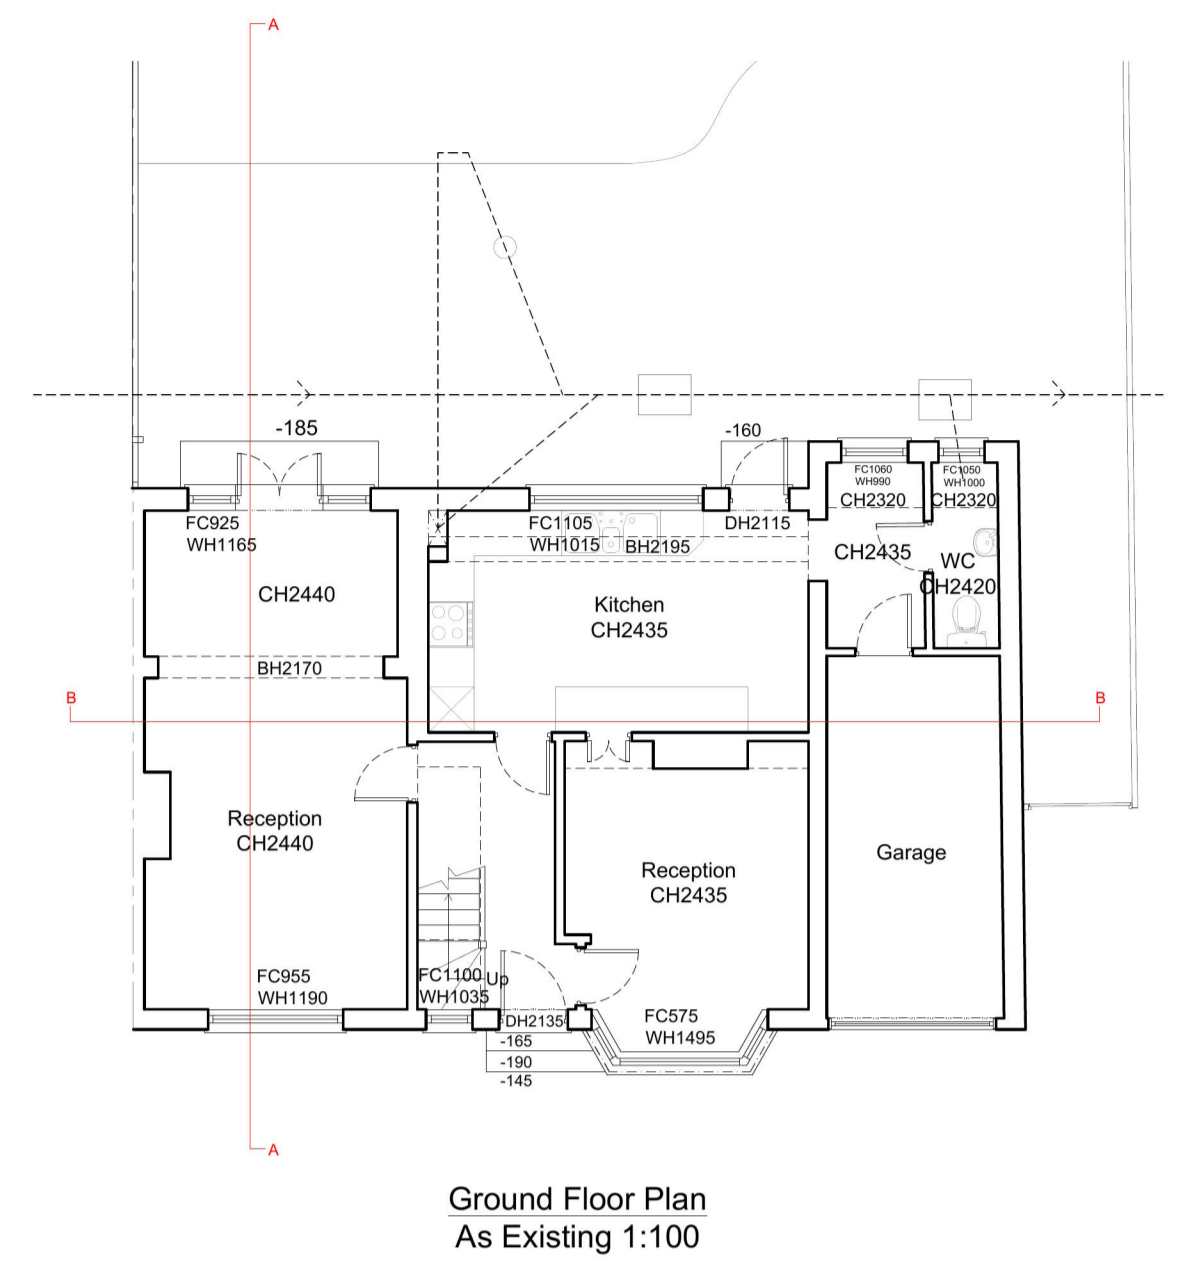
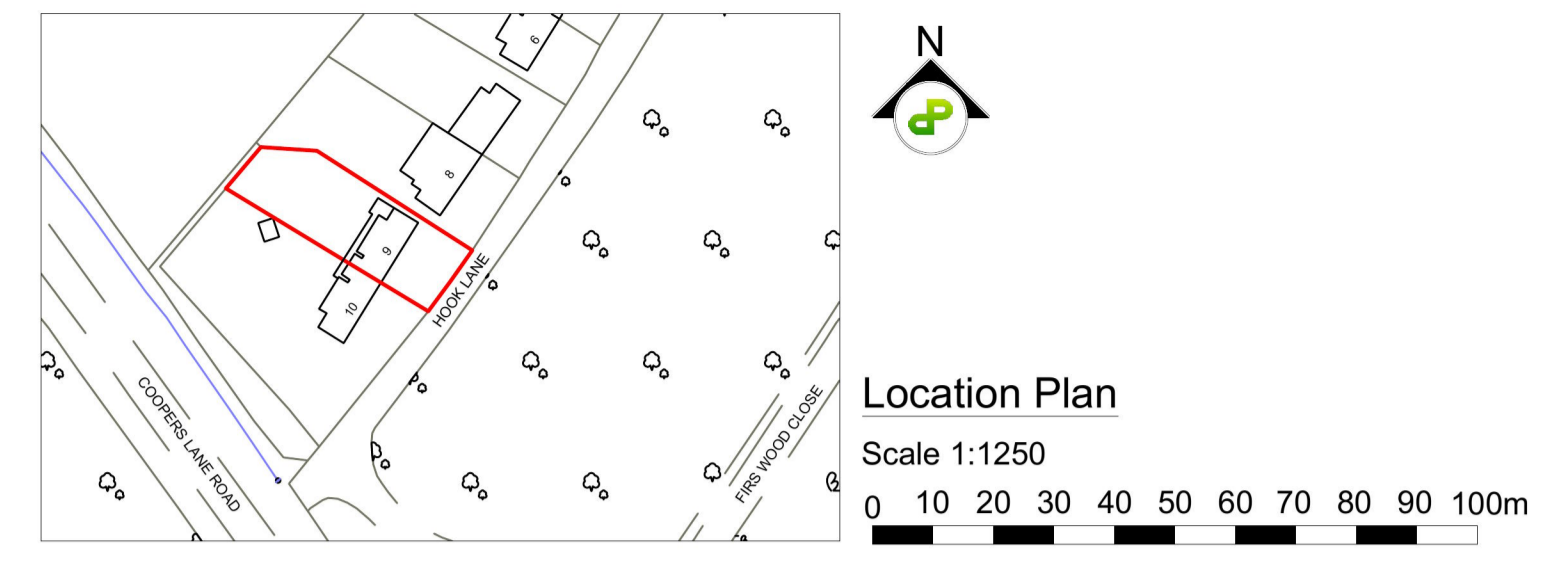


NOTES:  
 © COPYRIGHT - DETAILED PLANNING LTD  
 All dimension should be checked on site prior to works commencing. Variations in squariness, depth of plaster etc. must be checked for. Where new walls are shown all aligned with existing walls, physical removal of brickwork and / or plaster to establish the actual position of the wall being attached to must be checked.  
 Any discrepancies should be reported in writing immediately.  
 When printing off PDF's, check that the drawings are printed to correct paper size and scale.  
 Documents should be used as to the drawing status described.  
 Property owner to ensure that all aspects of the "party wall etc., act 1999" are complied with prior to any works commencing on site.  
 Client to be aware of CDM duties and appoint as appropriate.

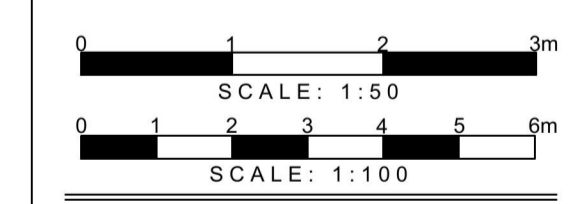

Site Photos

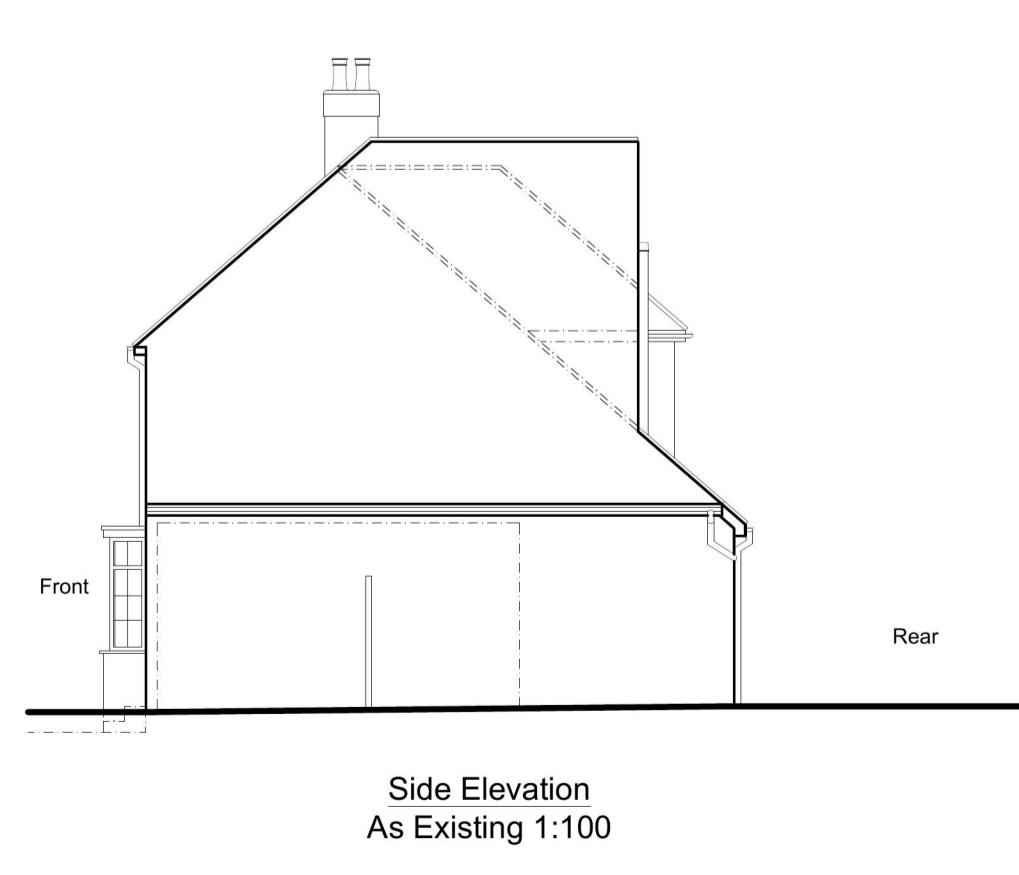

DETAILED PLANNING  
 1st FLOOR, 311 CHASE ROAD  
 SOUTHGATE  
 LONDON N14 6JS  
 T 0208 1500 494  
 E INFO@DETAILED-PLANNING.CO.UK  
 WWW.DETAILED-PLANNING.CO.UK

SITE  
 9 Hook Lane, Potters Bar EN6 4DA

DRAWING TITLE  
 Location Plan, Block Plan, Existing Drawings

DRAWINGS STATUS  
 Planning

SCALE	DATE	DRAWN	CHECKED
As Noted @ A1	Nov-2020	L.M.	P.C.

DRAWING NO.: 1780JY\_IHH1: SH1 REVISION 0