



© EIRENG CONSULTING ENGINEERS
 This drawing and any design hereon is the copyright of the Consultants and must not be reproduced without their written consent. All drawings remain the property of the Consultants.
 Figures dimension only to be taken from this drawing. All dimensions to be checked on site. Consultants to be informed immediately of any discrepancies before work proceeds.

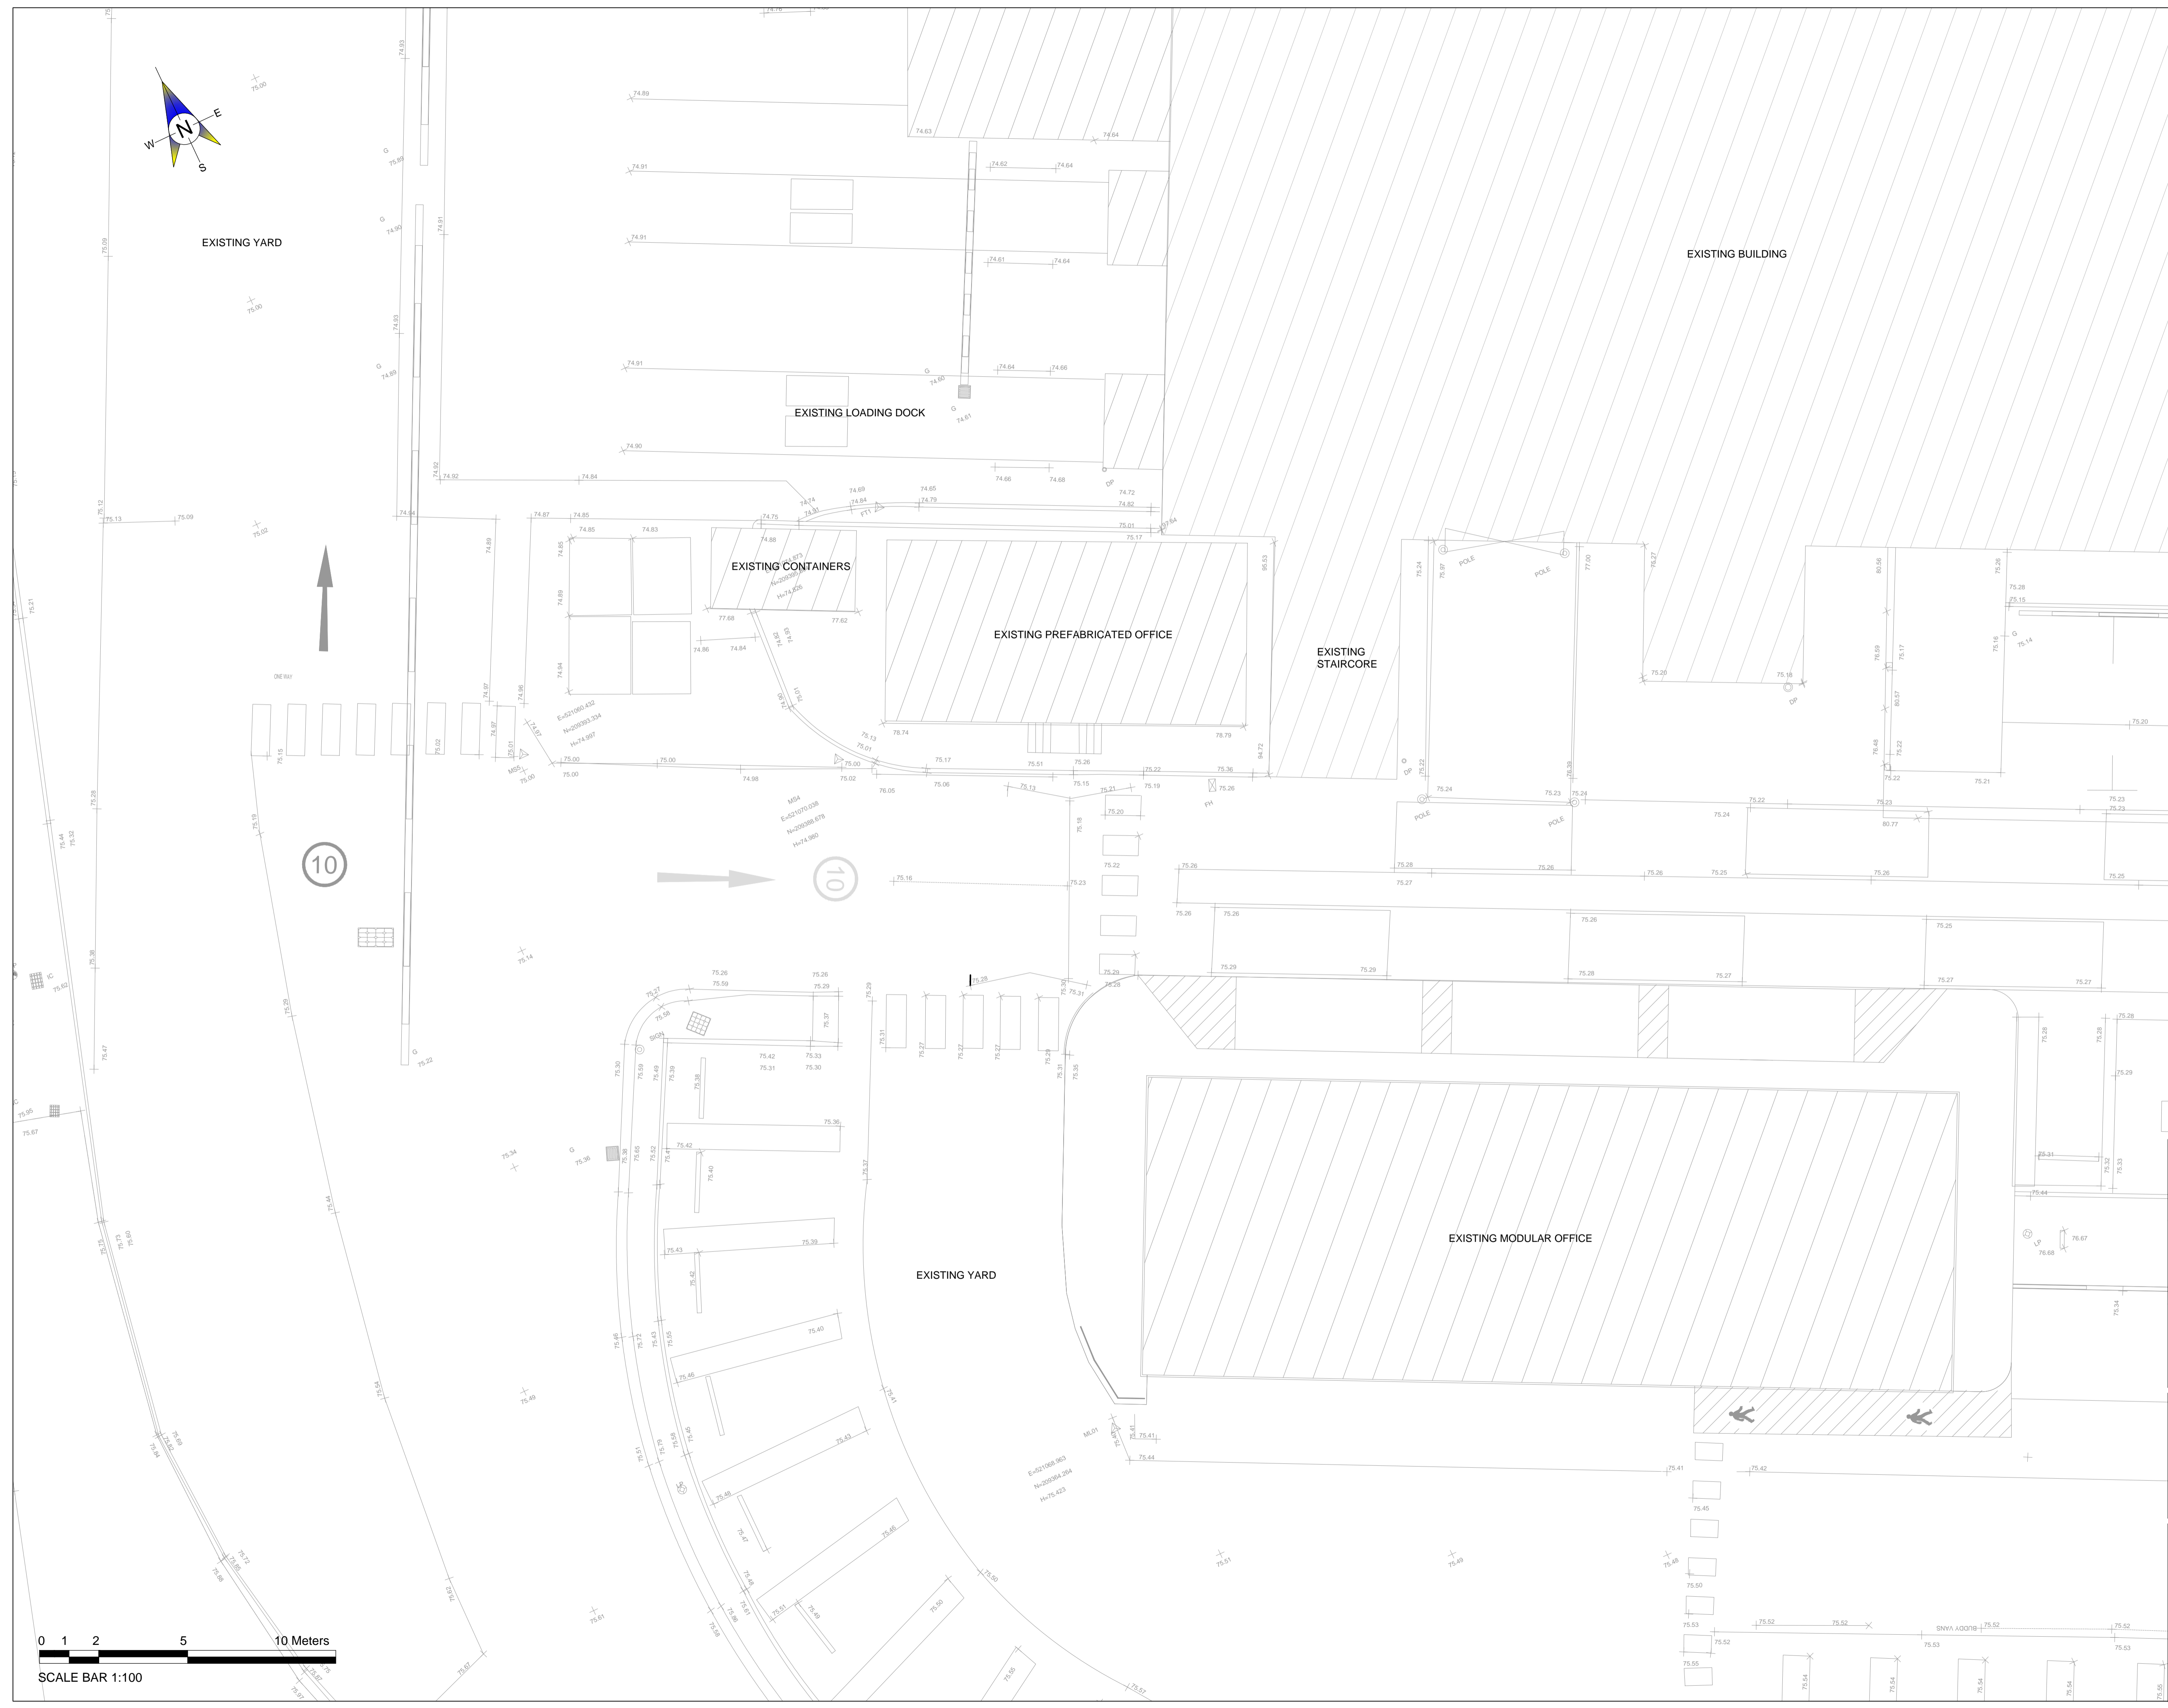

REV	DATE	BY	DESCRIPTION
PL3	29.08.18	LL	ISSUED FOR PLANNING
PL2	16.08.18	JC	ISSUED FOR PLANNING
PL1	25.06.18	LL	ISSUED FOR PLANNING

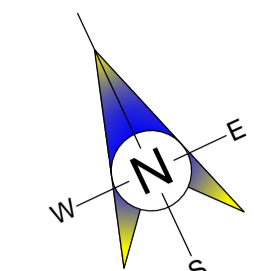

PROJECT TITLE
HATFIELD NEW VEHICLE MAINTENANCE UNIT (VMU)

DRAWING TITLE
EXISTING SITE LAYOUT AT PROPOSED WORKS LOCATION



DRAWN BY L Lonergan	DATE 10/08/18
ENG CHECK E Deasy	DATE 06.06.2018
APPROVED J Lamb	DATE 06.06.2018
SCALE 1:100	SHEET A1
STATUS PLANNING	
JOB NO. 182037	DRAWING NUMBER C002
	REVISION PL3

