



NOTES
 THE CONTRACTORS ARE TO CHECK ALL DIMENSIONS, DRAIN RUNS AND GENERAL CONDITIONS ON THE SITE BEFORE WORKS COMMENCE AND INFORM GV BUILDING SERVICES IMMEDIATELY UPON DISCOVERY OF ANY ERRORS, OMISSIONS OR DISCREPANCIES. ALL WORKS ARE TO BE CARRIED OUT IN ACCORDANCE WITH CURRENT BUILDING REGULATIONS, BRITISH STANDARDS, CODE OF PRACTICE AND LOCAL AUTHORITY REQUIREMENTS.


EXISTING SOUTH WEST ELEVATION

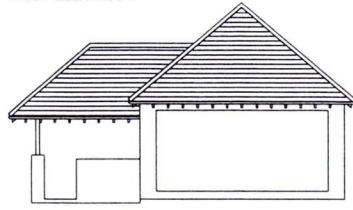


EXISTING NORTH WEST WEST ELEVATION

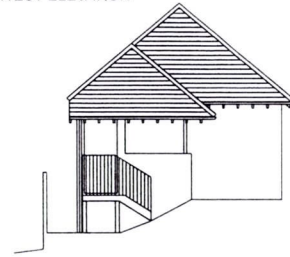


EXISTING NORTH EAST ELEVATION

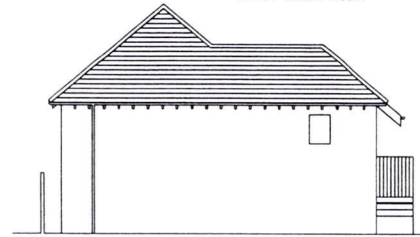


EXISTING SOUTH EAST ELEVATION

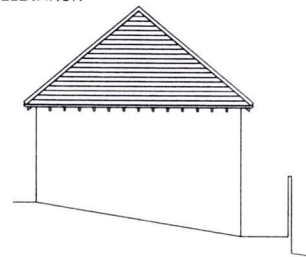


EXISTING ROOF PLAN

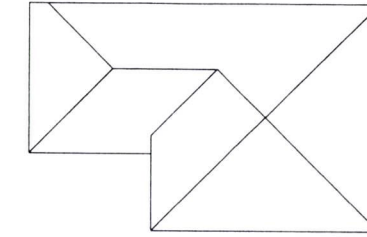


PROPOSED SOUTH WEST ELEVATION

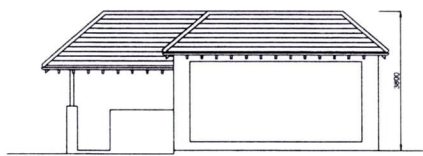


PROPOSED NORTH WEST WEST ELEVATION

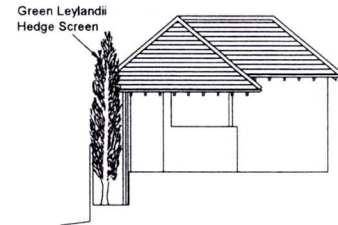


PROPOSED NORTH EAST ELEVATION

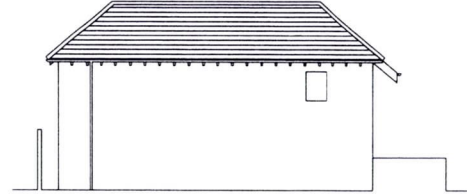


PROPOSED SOUTH EAST ELEVATION

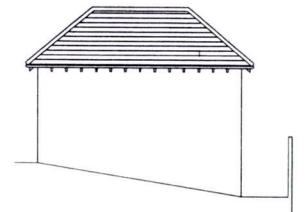


PROPOSED ROOF PLAN

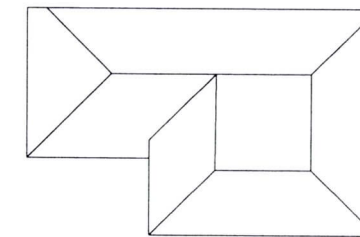

PROPOSED NORTH EAST ELEVATION

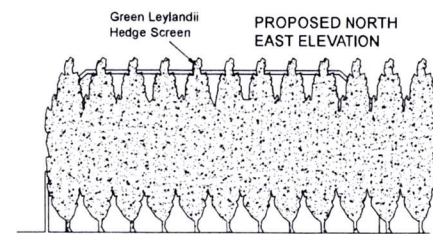

PROPOSED FLOOR PLAN WITH SCREENING

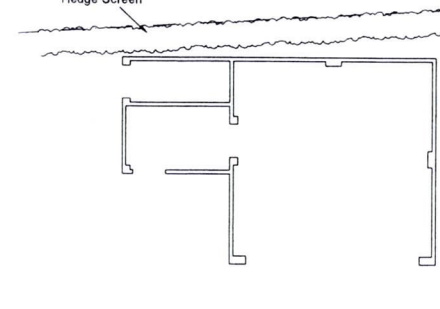

REV	DATE	AMENDMENT	ALTERED BY	CHECKED BY

THE CONTENTS OF THIS DRAWING INCLUDING THE PRINTED NOTES ARE COPYRIGHT AND REPRODUCIBLE IN WHOLE OR PART WITHOUT PERMISSION OF GV BUILDING SERVICES (UK) LTD BY WRITING.

PROJECT	
6B Hill Rise	Cuffley
Herts	EN6 4EE

DRAWING TITLE	
Garage	Floorplans & Elevations

REF NO	GVBS - 6B Hill Rise/REV1		
SCALE	DATE	DRAWN BY	CHECKED BY
1:100 @ A1	16/09/2016	Saidul Ak	V. Vashou