



19 - 25 SALISBURY SQUARE

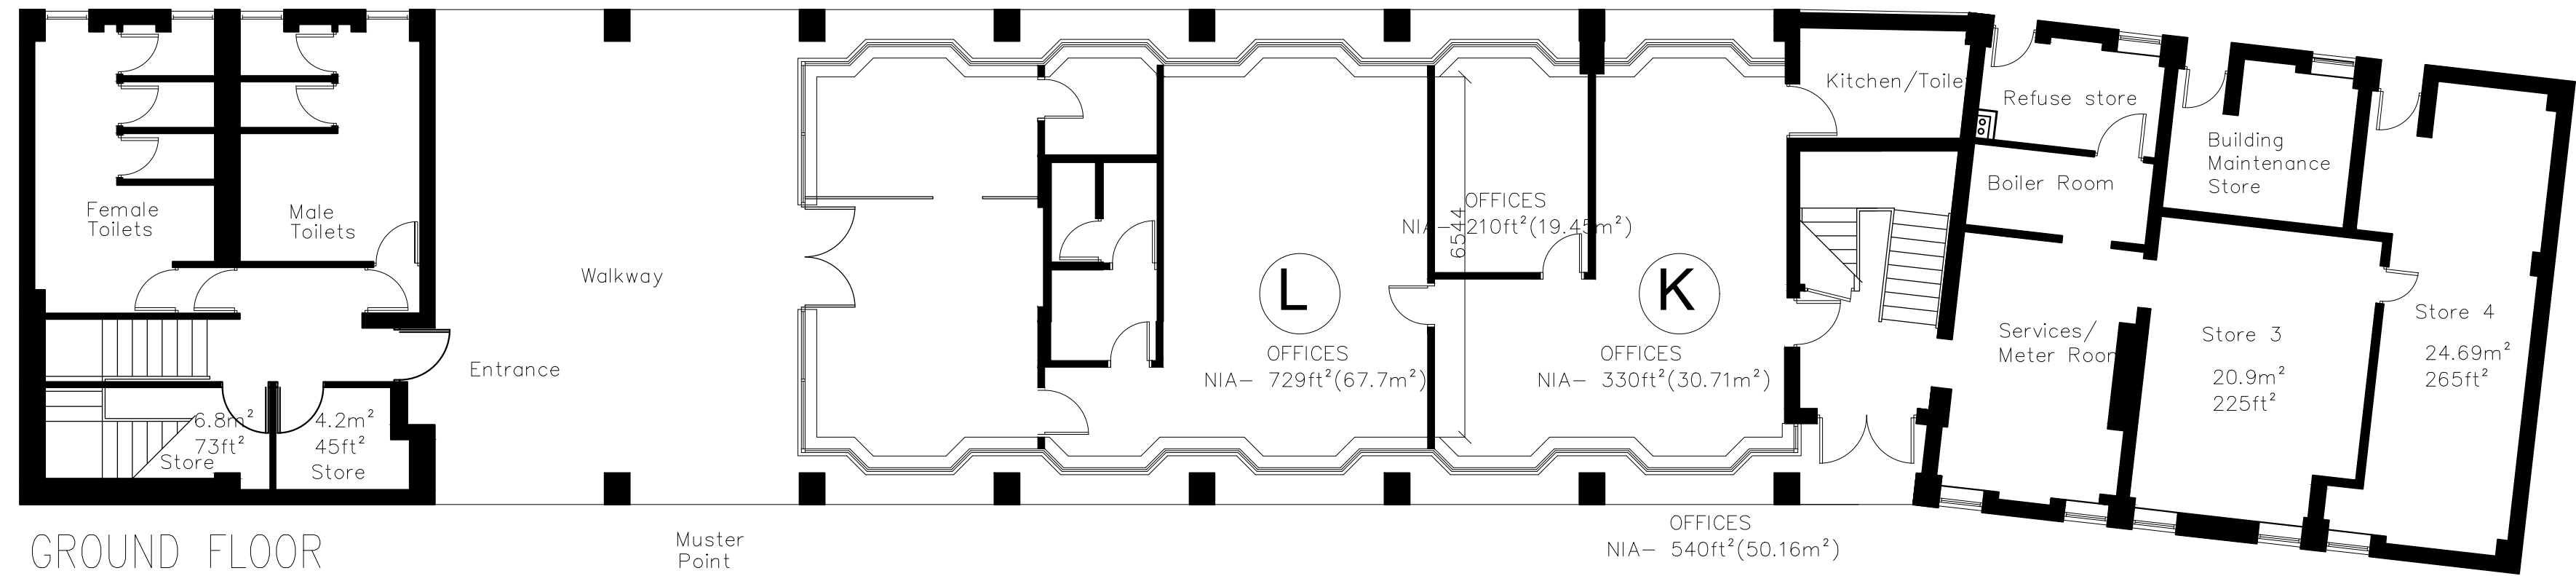

GROUND FLOOR

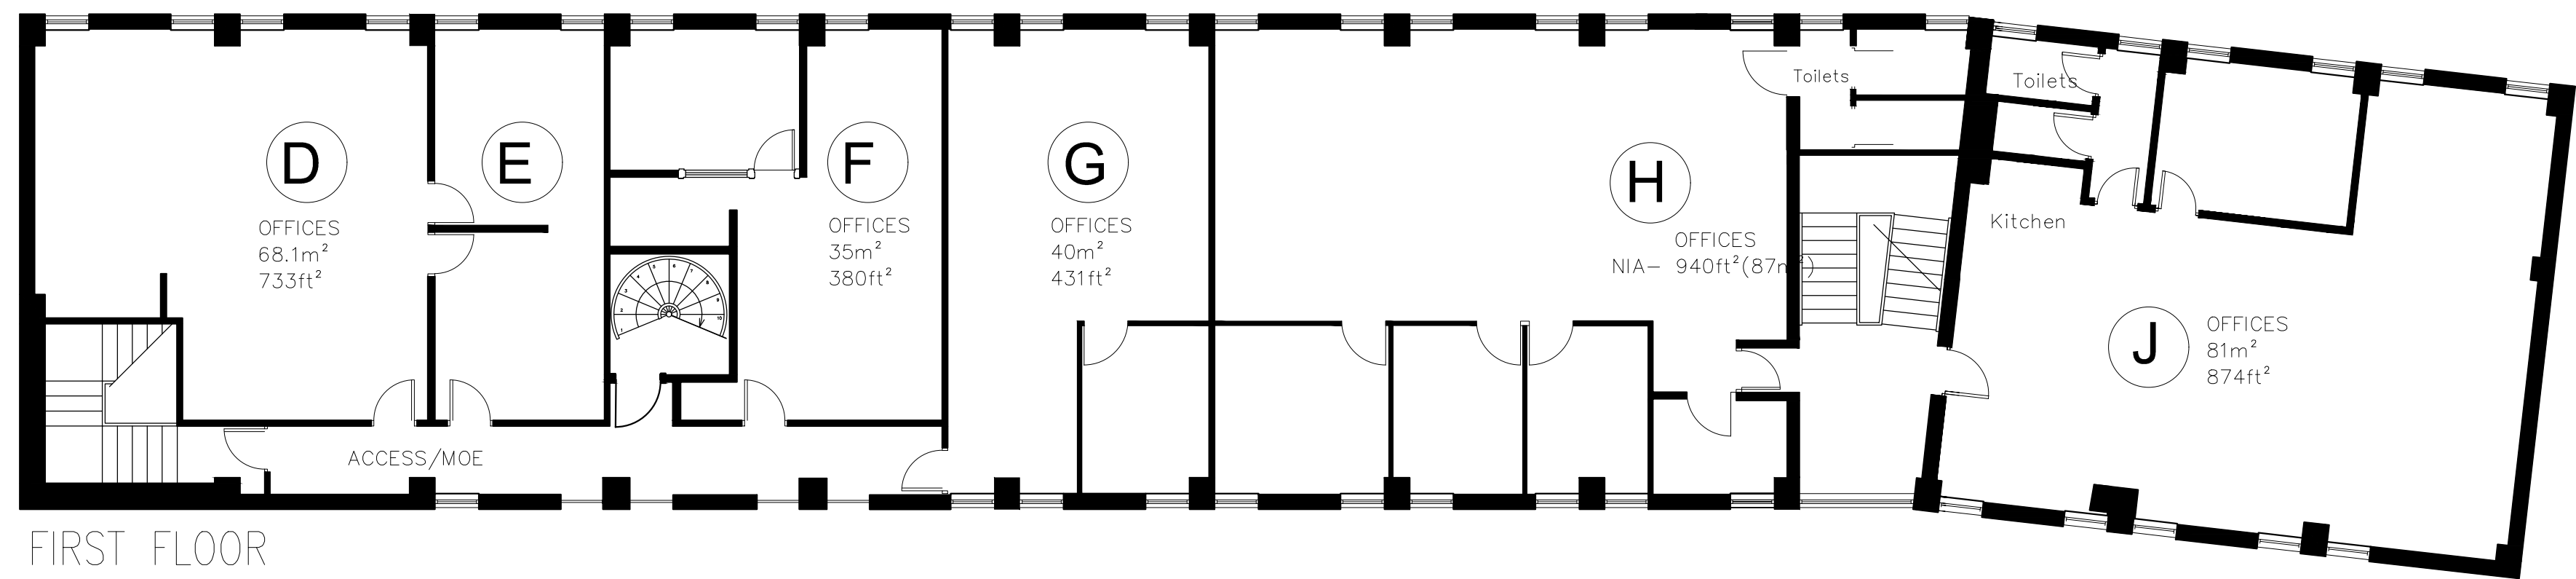

FIRST FLOOR

