



UNIT	GIA
01	58.89
02	65.11
03	87.38
04	65.02
05	73.31
06	93.01
07	87.38
08	75.29
09	90.74

TOTAL 696.13

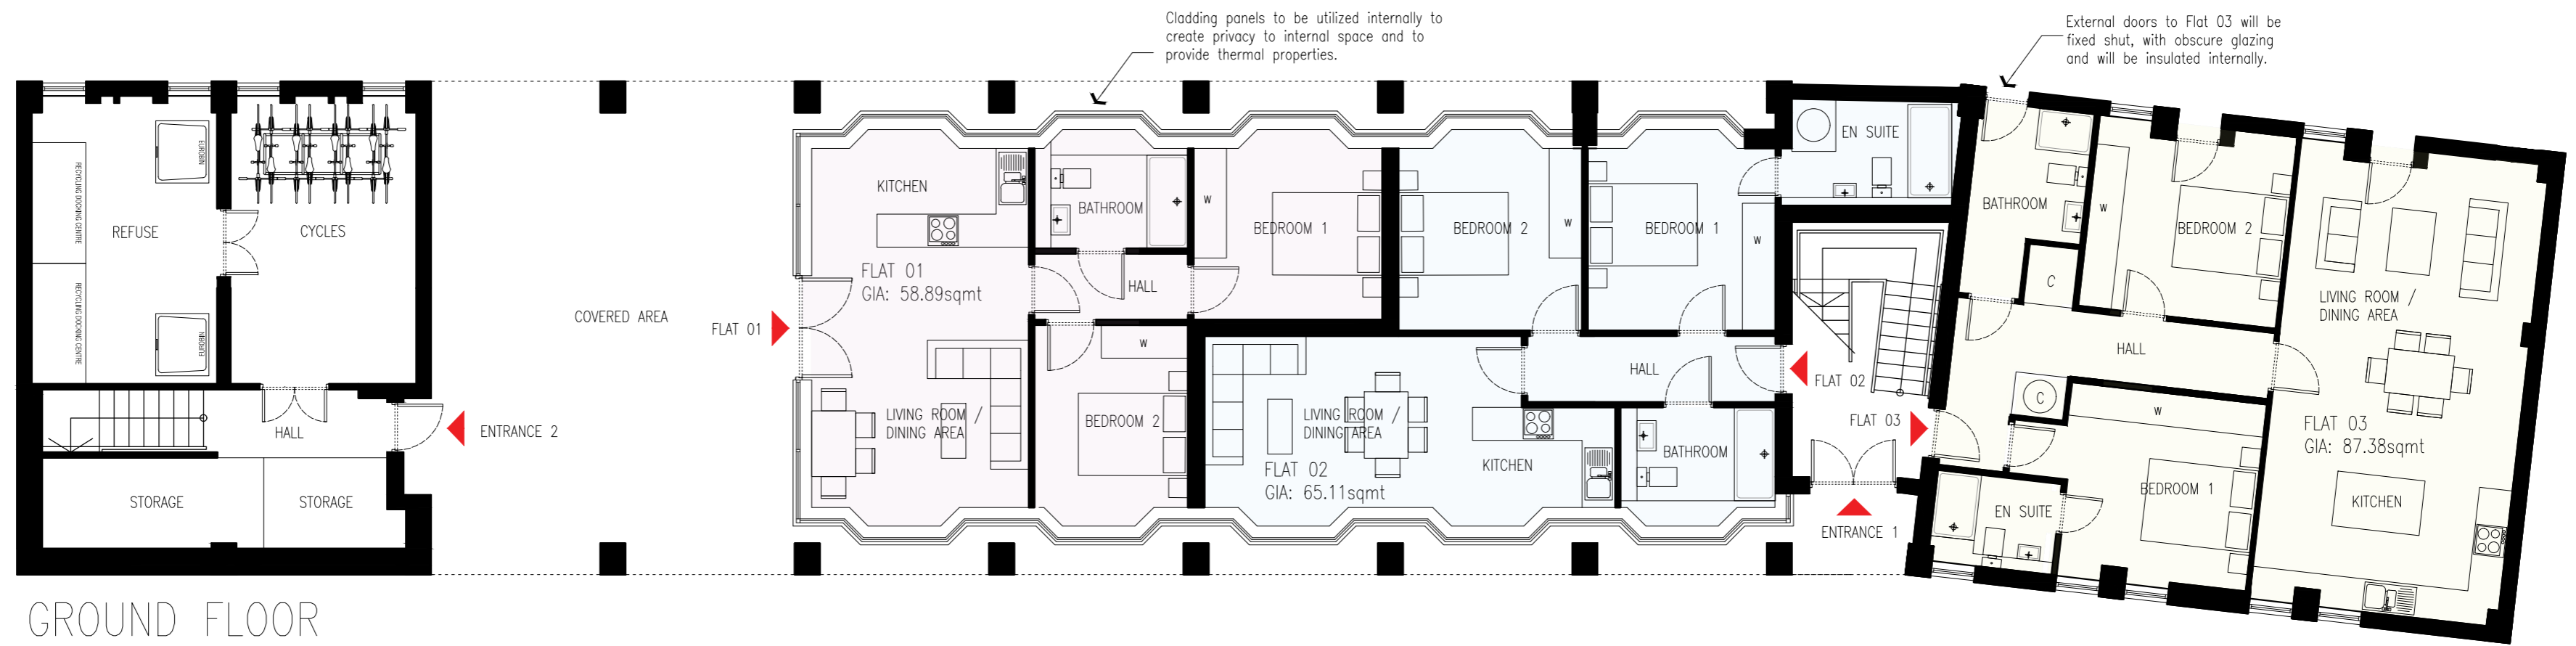

GROUND FLOOR

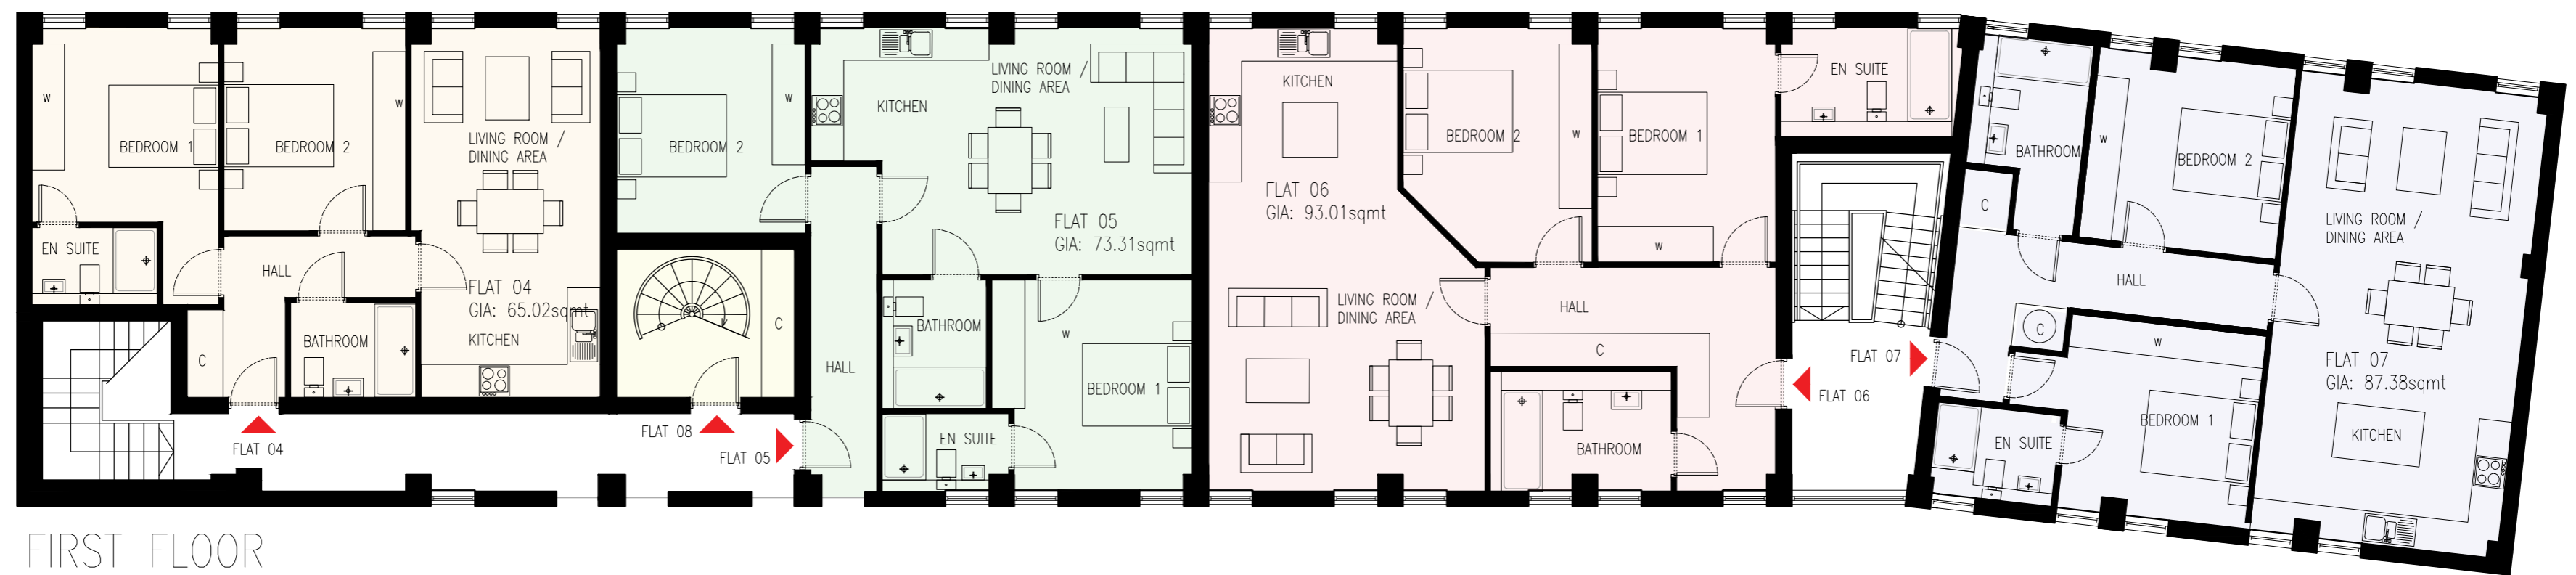

FIRST FLOOR

