




PLANNING

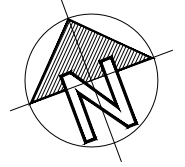


1:125

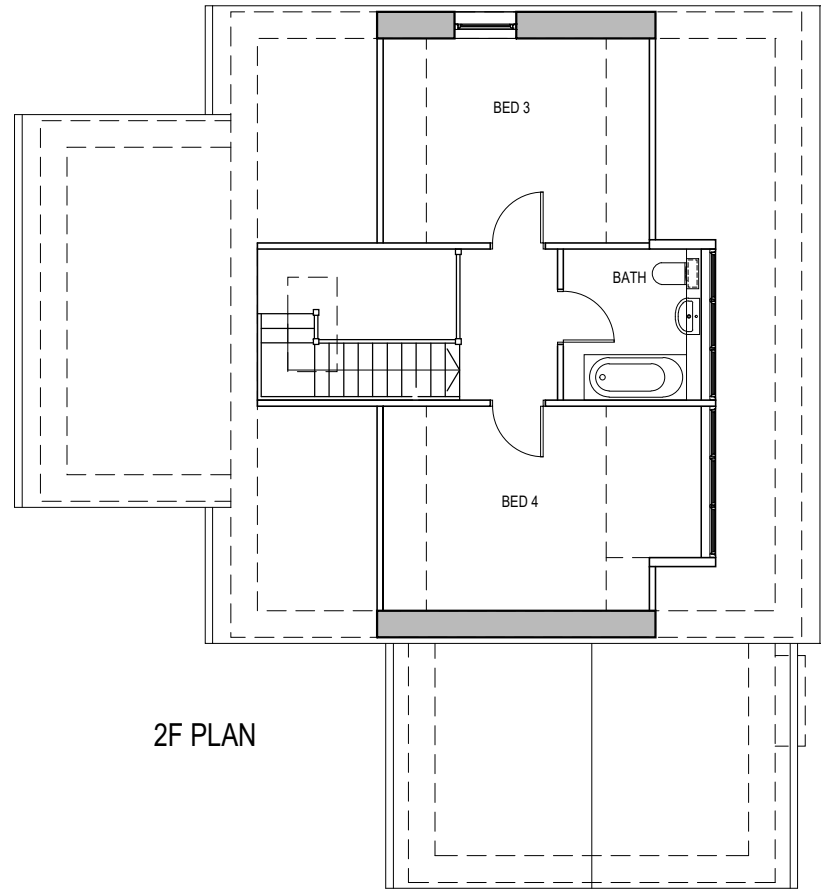


2F PLAN

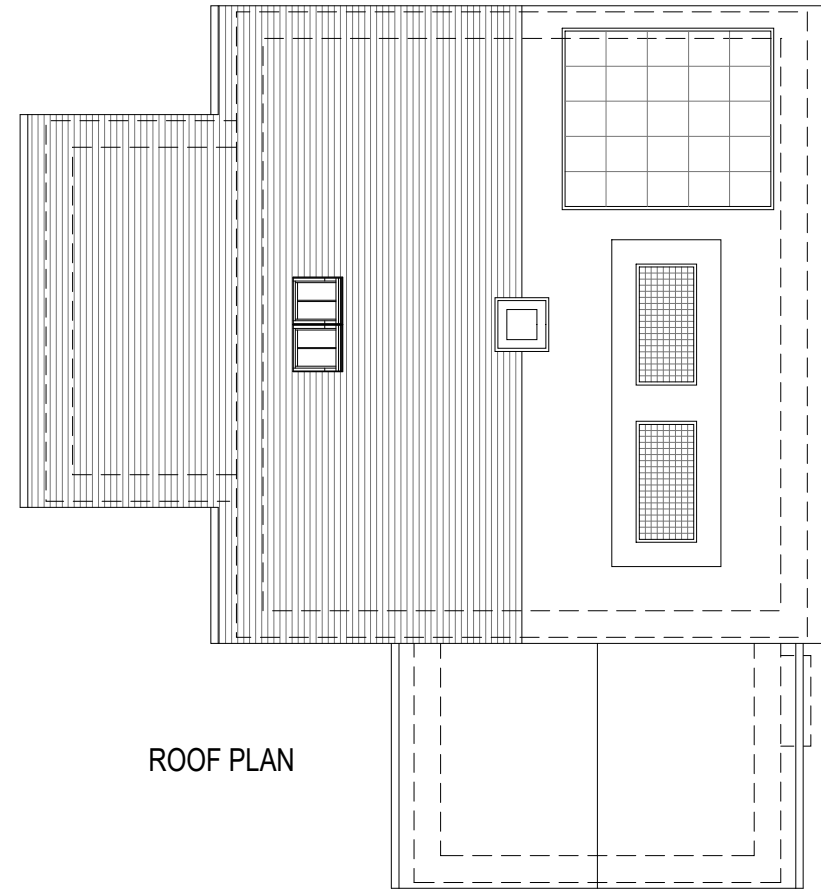

ROOF PLAN

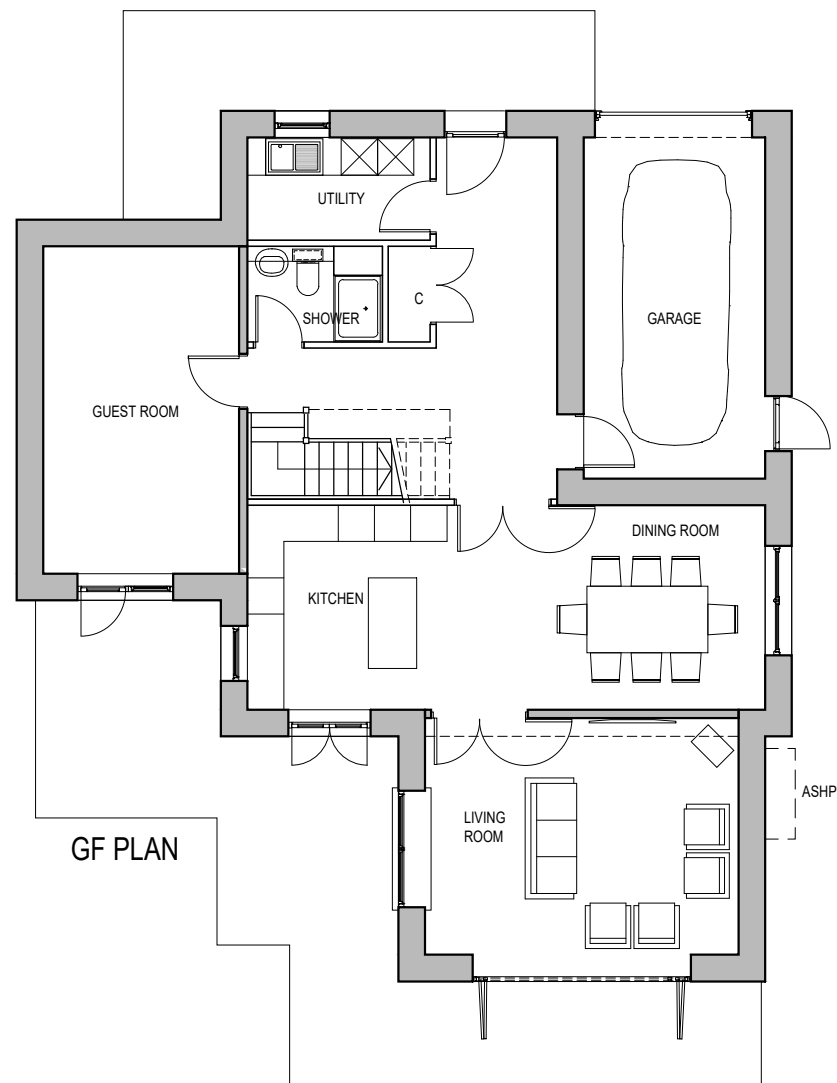

GF PLAN

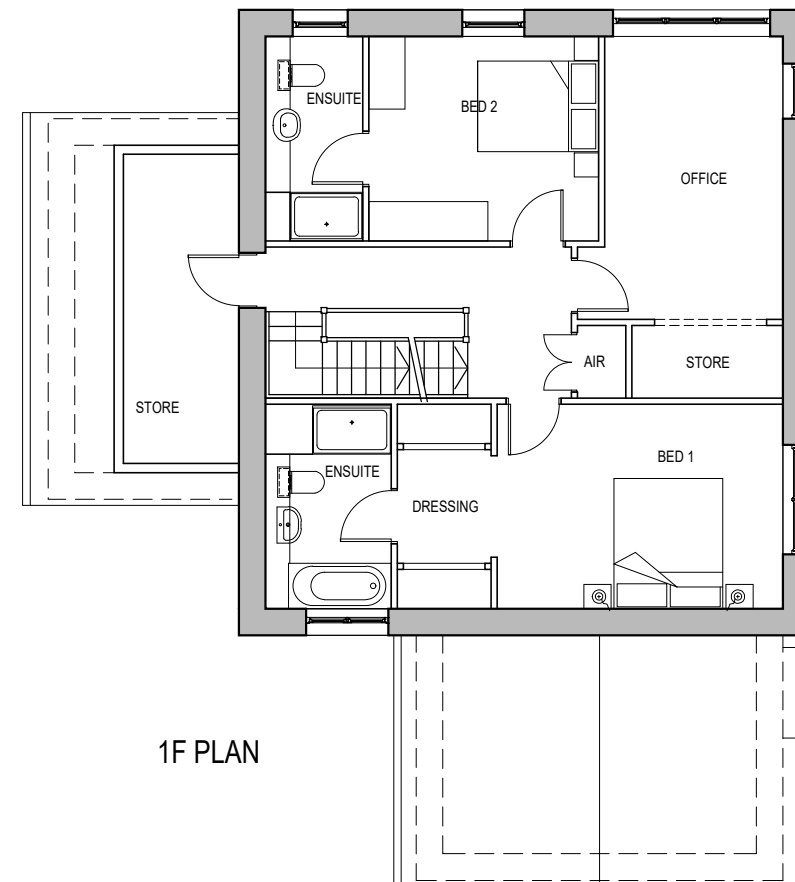

1F PLAN

Rev	Date	Description	Drawn	Checked
	14.03.2022	revised to suit clients comments;	CL	RM

Do not scale from this drawing
All dimensions are to be checked on site
Any discrepancies are to be reported immediately to the Architect or Main Contractor

COPYRIGHT © 2021
ALL RIGHTS DESCRIBED IN THE CHAPTER IV OF THE COPYRIGHT DESIGN AND PATENTS ACT 1988, HAVE BEEN GENERALLY ASSERTED

Richard Morton Architects Ltd

The Bungalow, Home Yard, Hatfield House, AL9 5NF
Tel: 0203 179 9030

Email: richard@rm-architects.com
Web: www.rm-architects.com



Client
Ellenbrook Consultant Ltd

Project
No. 1-2 Longcroft Green
Hertfordshire AL8 6EP

Drawing
House
Proposed Layout Plans

Scale
1:125@A3

Project No.	Drawing No.	Revision
192	108	-

Status	Date	Drawn by	Checked by
Planning	Apr22	CL	RM