

© EIRENG CONSULTING ENGINEERS
 This drawing and any design hereon is the copyright of the Consultants and must not be reproduced without their written consent. All drawings remain the property of the Consultants.
 Figured dimension only to be taken from this drawing. All dimensions to be checked on site. Consultants to be informed immediately of any discrepancies before work proceeds.

GENERAL NOTES:


Drawings are to be read in conjunction with all relevant Design drawings

All dimensions are in millimetres.


Do not scale, use figured dimensions only.

All levels are in metres relative to UK datum.

It is the contractors responsibility to verify or determine all dimensions and levels required prior to commencement of construction or production of fabrication drawings.

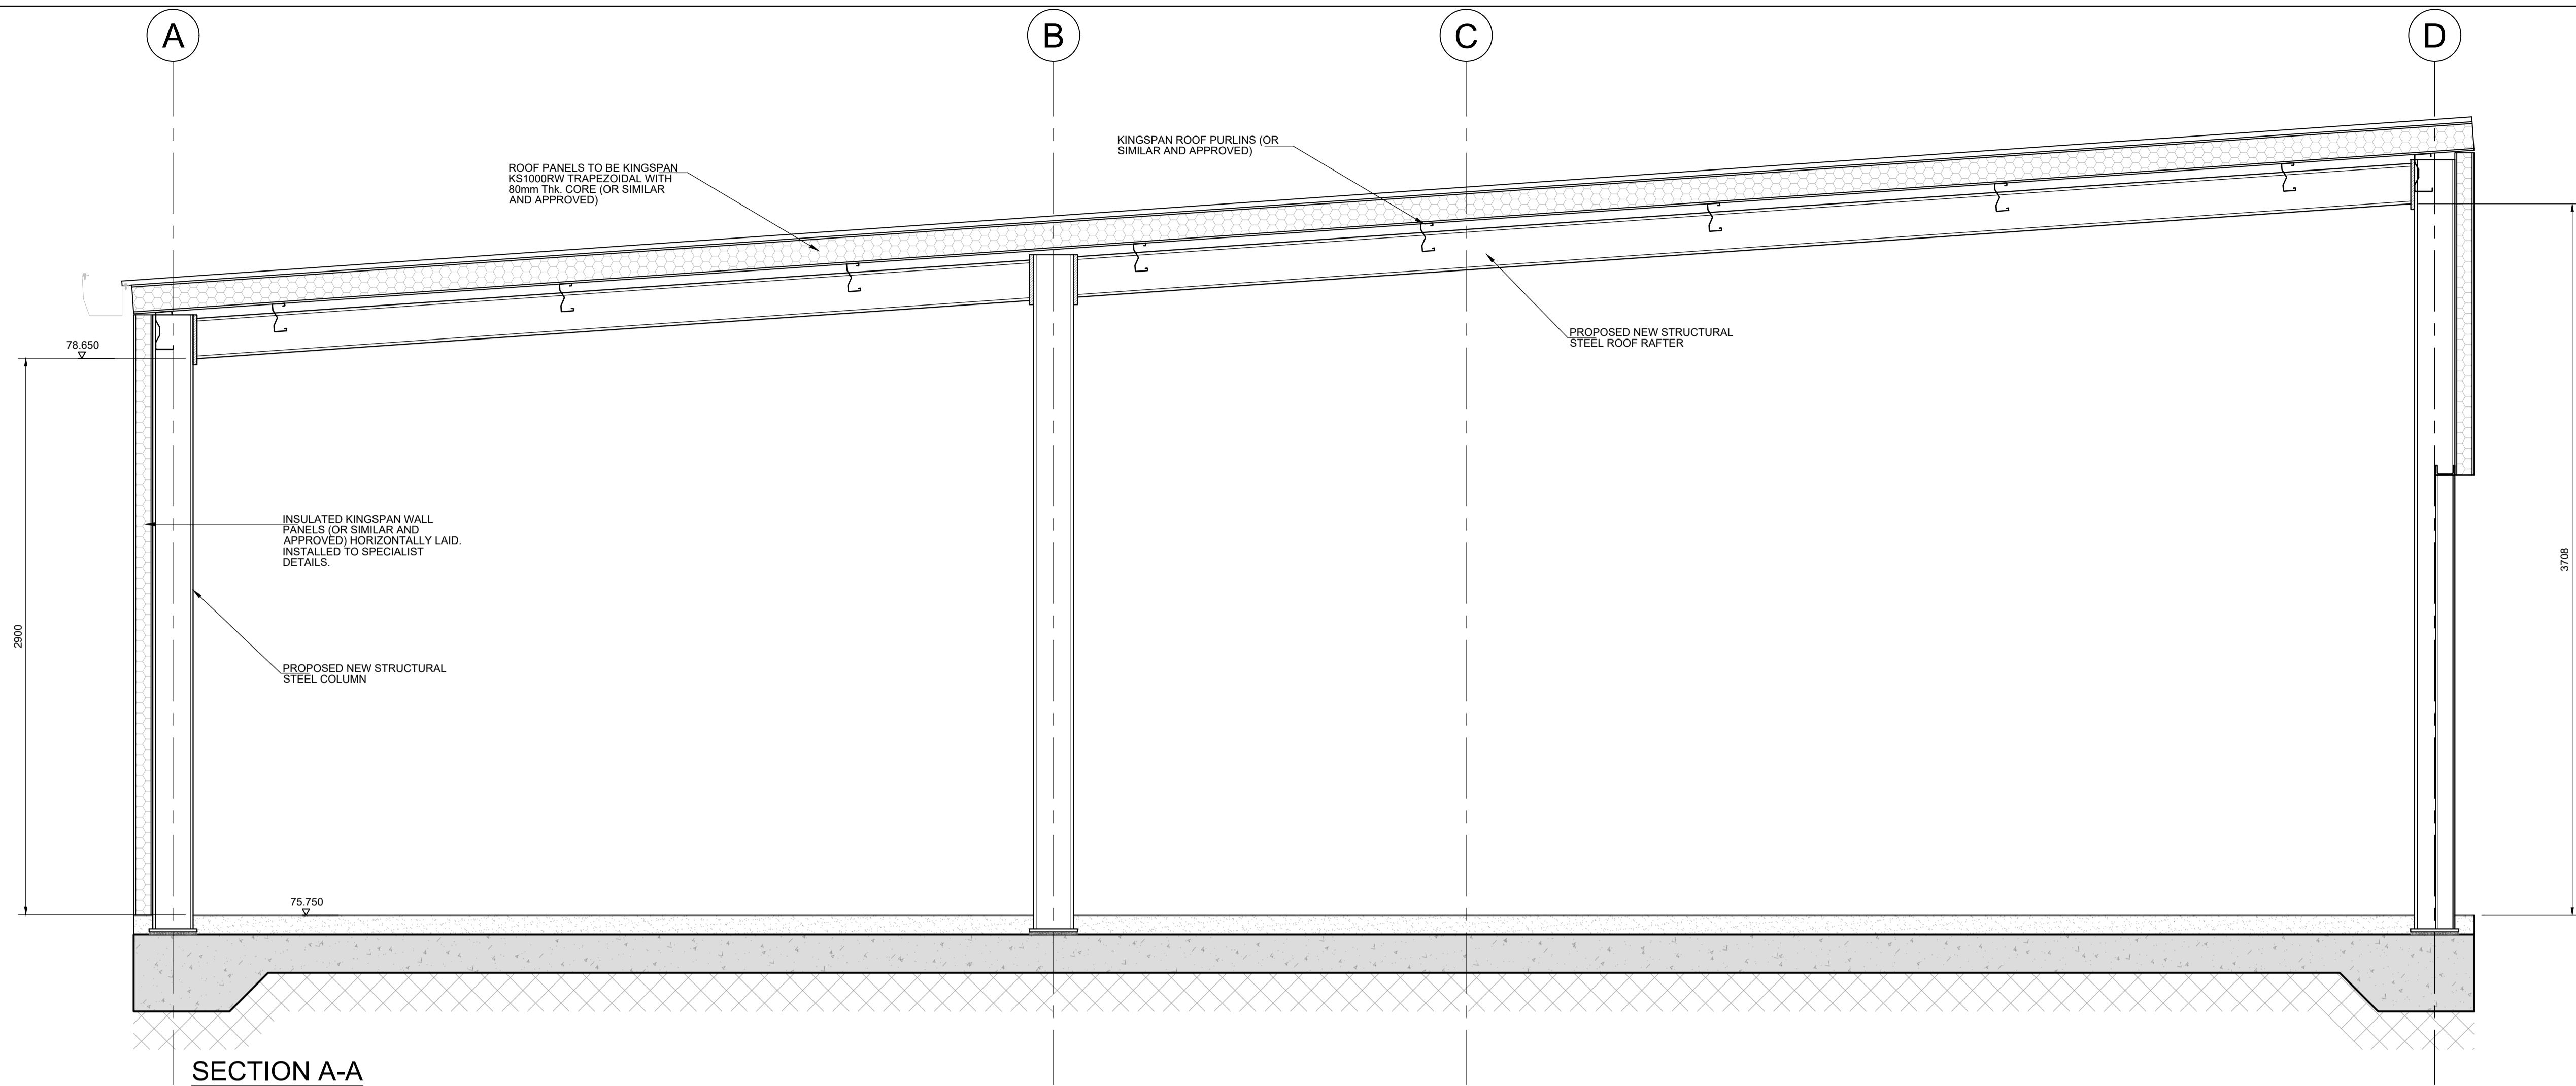

SECTION A-A
SCALE 1:20

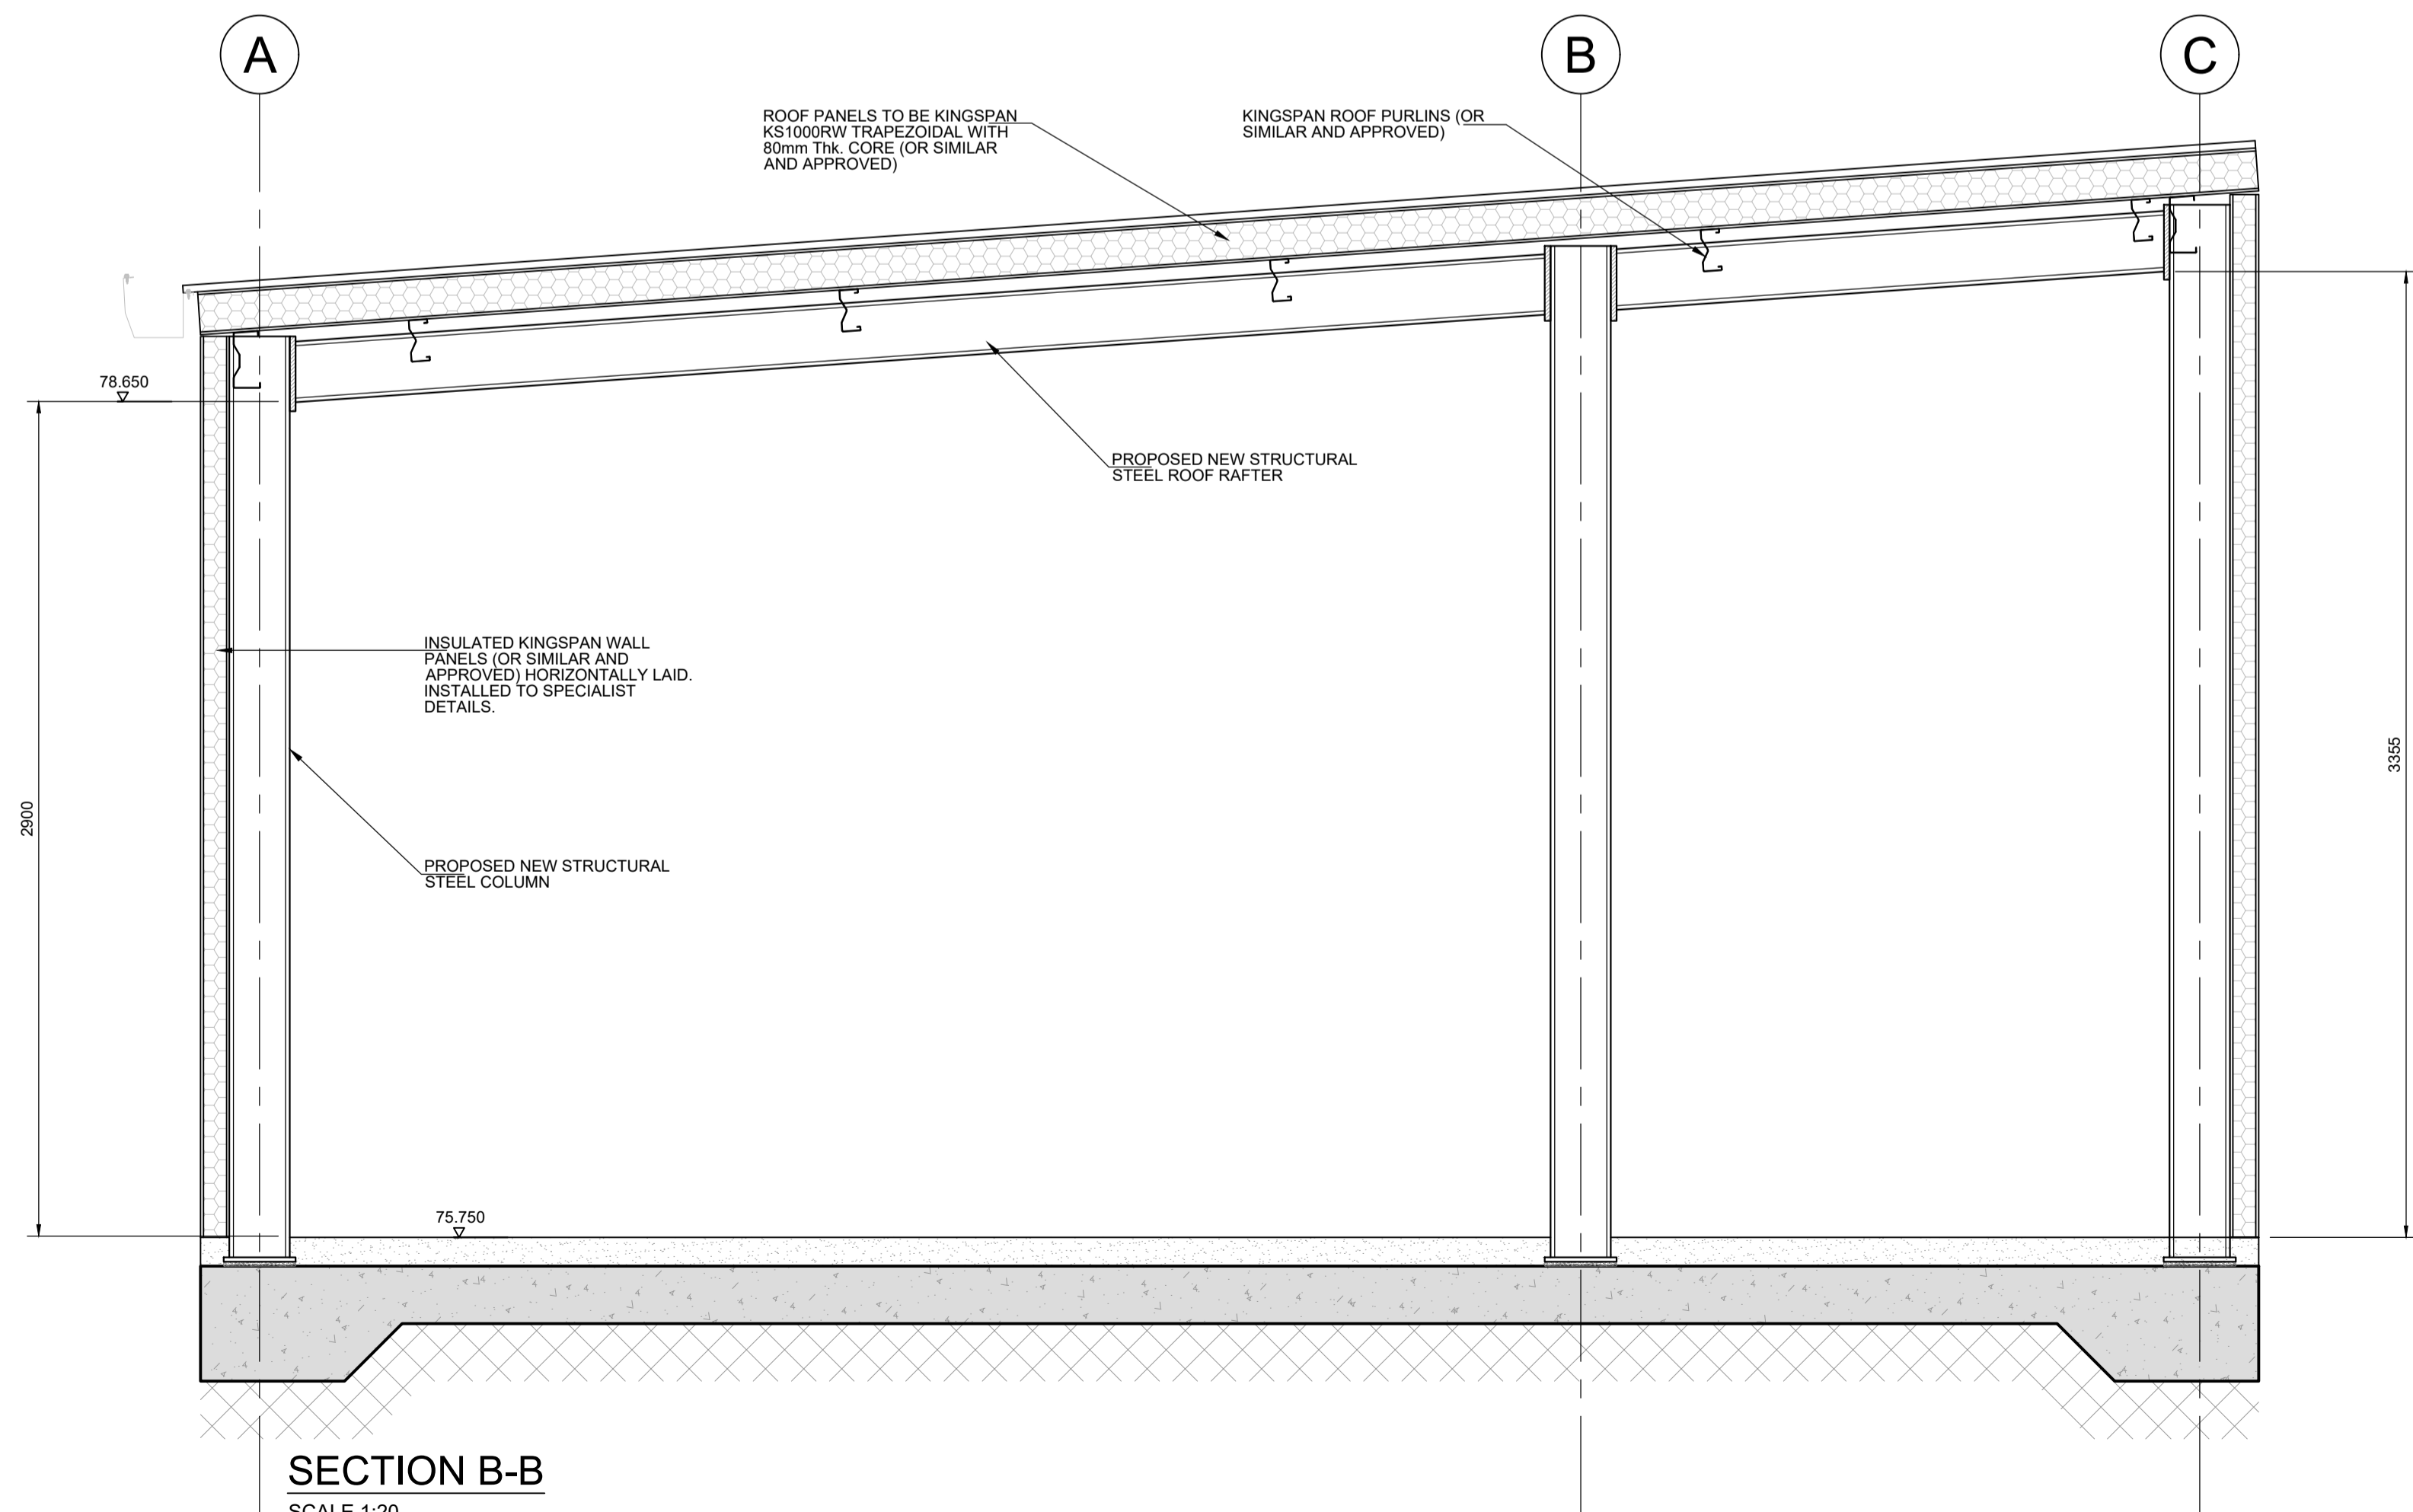

SECTION B-B
SCALE 1:20

REV	DATE	BY	DESCRIPTION
PL3	14/05/19	LL	Scale Bar Added As Clouded
PL2	10/04/19	JK	Planning Issue.
PL1	20/03/19	JK	Planning Issue.

REVISIONS

CLIENT



PROJECT TITLE

OCADO CFC1 COMPANY SHOP

DRAWING TITLE

PROPOSED SECTIONS

eireng
 CONSULTING ENGINEERS
 2 Rogan's Court, Patrick Street, Dun Laoghaire,
 Co. Dublin, Ireland.
 Tel: +353 1 6638957 Email: info@eireng.ie

DRAWN BY	J. Kavanagh	DATE	13-03-19
ENG CHECK	E Deasy	DATE	13-03-19
APPROVED	J Lamb	DATE	13-03-19
SCALE	1:20	SHEET	A1

STATUS **PLANNING**

JOB NO.	DRAWING NUMBER	REVISION
192022	C006	PL3

