

Do not scale this drawing or associated computer digital data, and use figured dimensions only. All dimensions are in millimetres and levels in metres unless noted otherwise. All dimensions should be checked on site prior to works commencing. Any discrepancies or omissions where dimensions cannot be determined should be reported to KSS. Dimensions shown on drawing refer to changes against previous revision.



REV	DATE	DESCRIPTION	DRWN	CHKD
P1	17.05.19	PLANNING ISSUE	MVB	PY



REVISIONS

REVISION NOTES

NO.	DESCRIPTION

GENERAL NOTES AND LEGEND

**KEY**  
 DEVELOPMENT BOUNDARY  
 SITE OWNERSHIP BOUNDARY

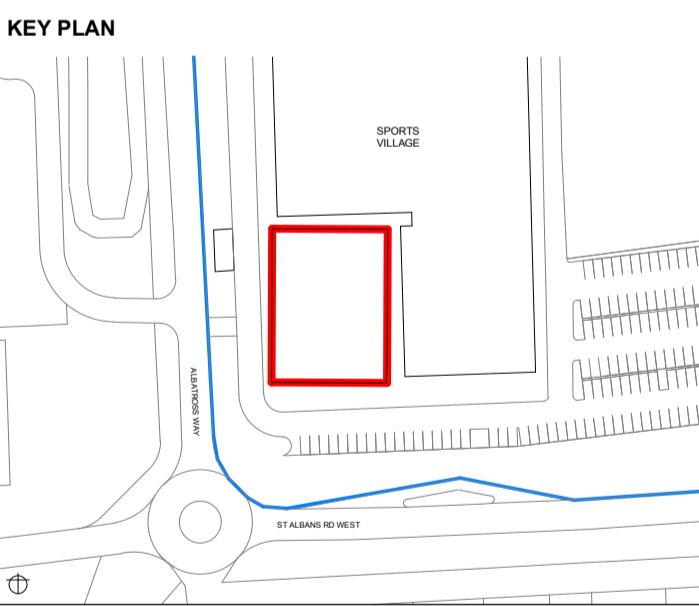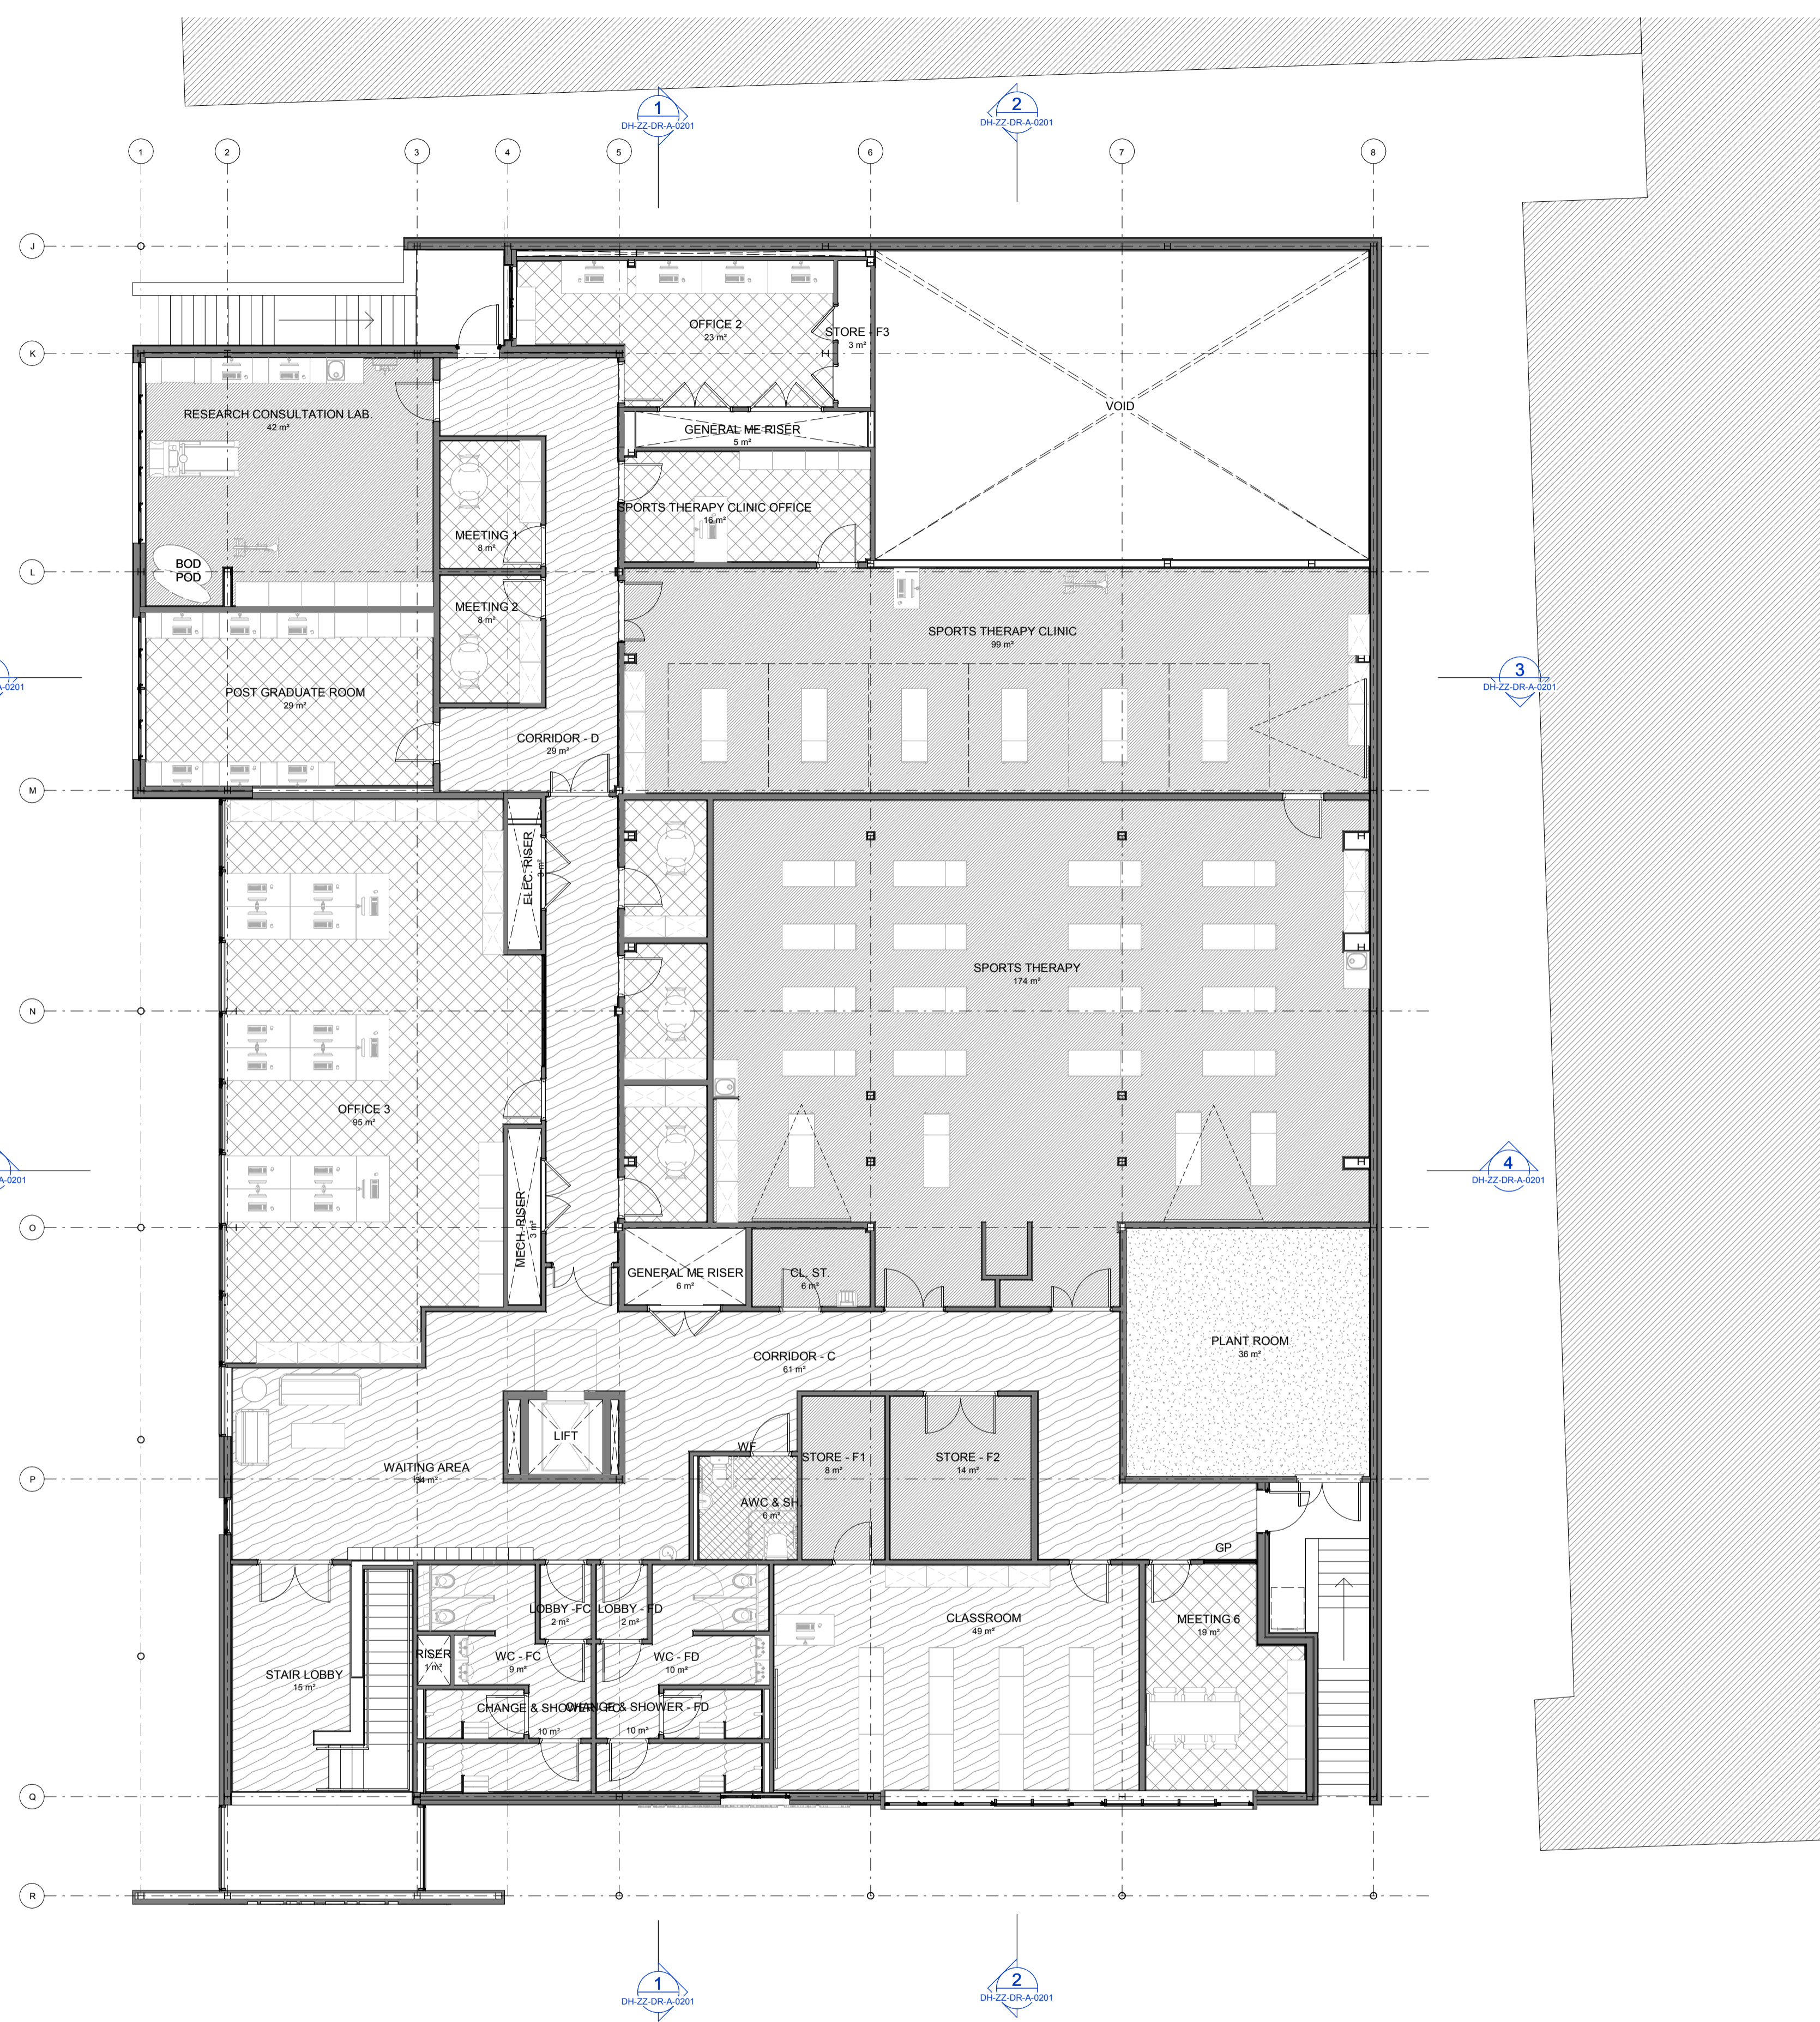

**KSS** London 1 James Street London W1U 1DR  
 Kent 7 Blighs Walk Sevenoaks TN13 1DB  
 KSS GROUP.COM T+44(0)20 7907 2222

CLIENT  
**WILLMOTT DIXON CONSTRUCTION**

PROJECT  
**UNIVERSITY OF HERTFORDSHIRE**

DRAWING TITLE  
**SPORTS SCIENCE BUILDING  
 PROPOSED GA PLAN  
 FIRST FLOOR**

DRAWING DATA & REFERENCE		DRAWING DATA & REFERENCE	
Scale	Sheet Format	Drawn By	Date Drawn
1 : 100	@ A1	MVB	24.04.19
File Ref	Checked By	Date Checked	
19861-KSS-DH-ZZ-M3-A-0001	PY	17.05.19	
Status	Suitability	Revision	
FOR PLANNING	S2	P1	

Project Ref. Originator Vol. Level Type Role Series & Sequence  
**19861-KSS-DH-01-DR-A-9102**

**1** PLAN  
 FIRST FLOOR  
 1 : 100

