



Do not scale this drawing or associated computer digital data, and use figured dimensions only. All dimensions are in millimetres and levels in metres unless noted otherwise. All dimensions should be checked on site prior to works commencing. Any discrepancies or omissions where dimensions cannot be determined should be reported to KSS. Revision sheets on drawing refer to changes against previous revision.

REV	DATE	DESCRIPTION	DRWN	CHKD
P1	17.05.19	PLANNING ISSUE	MVB	PY

REVISION NOTES

GENERAL NOTES AND LEGEND

- KEY**
- DEVELOPMENT BOUNDARY
 - SITE OWNERSHIP BOUNDARY

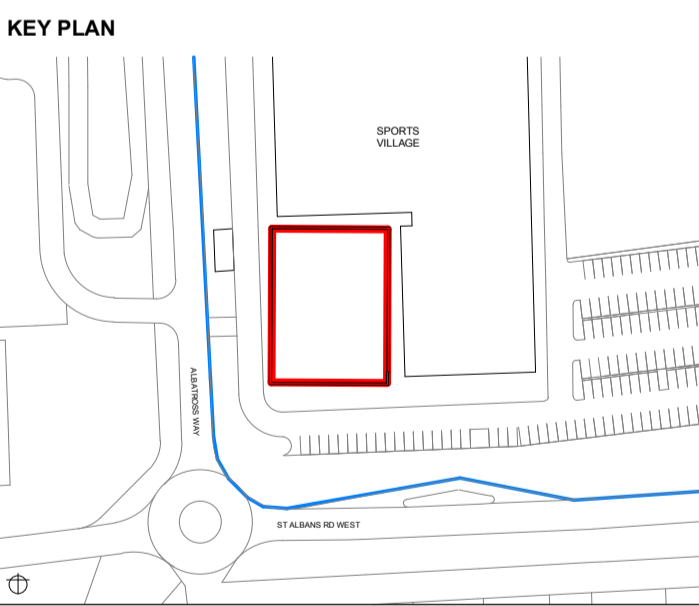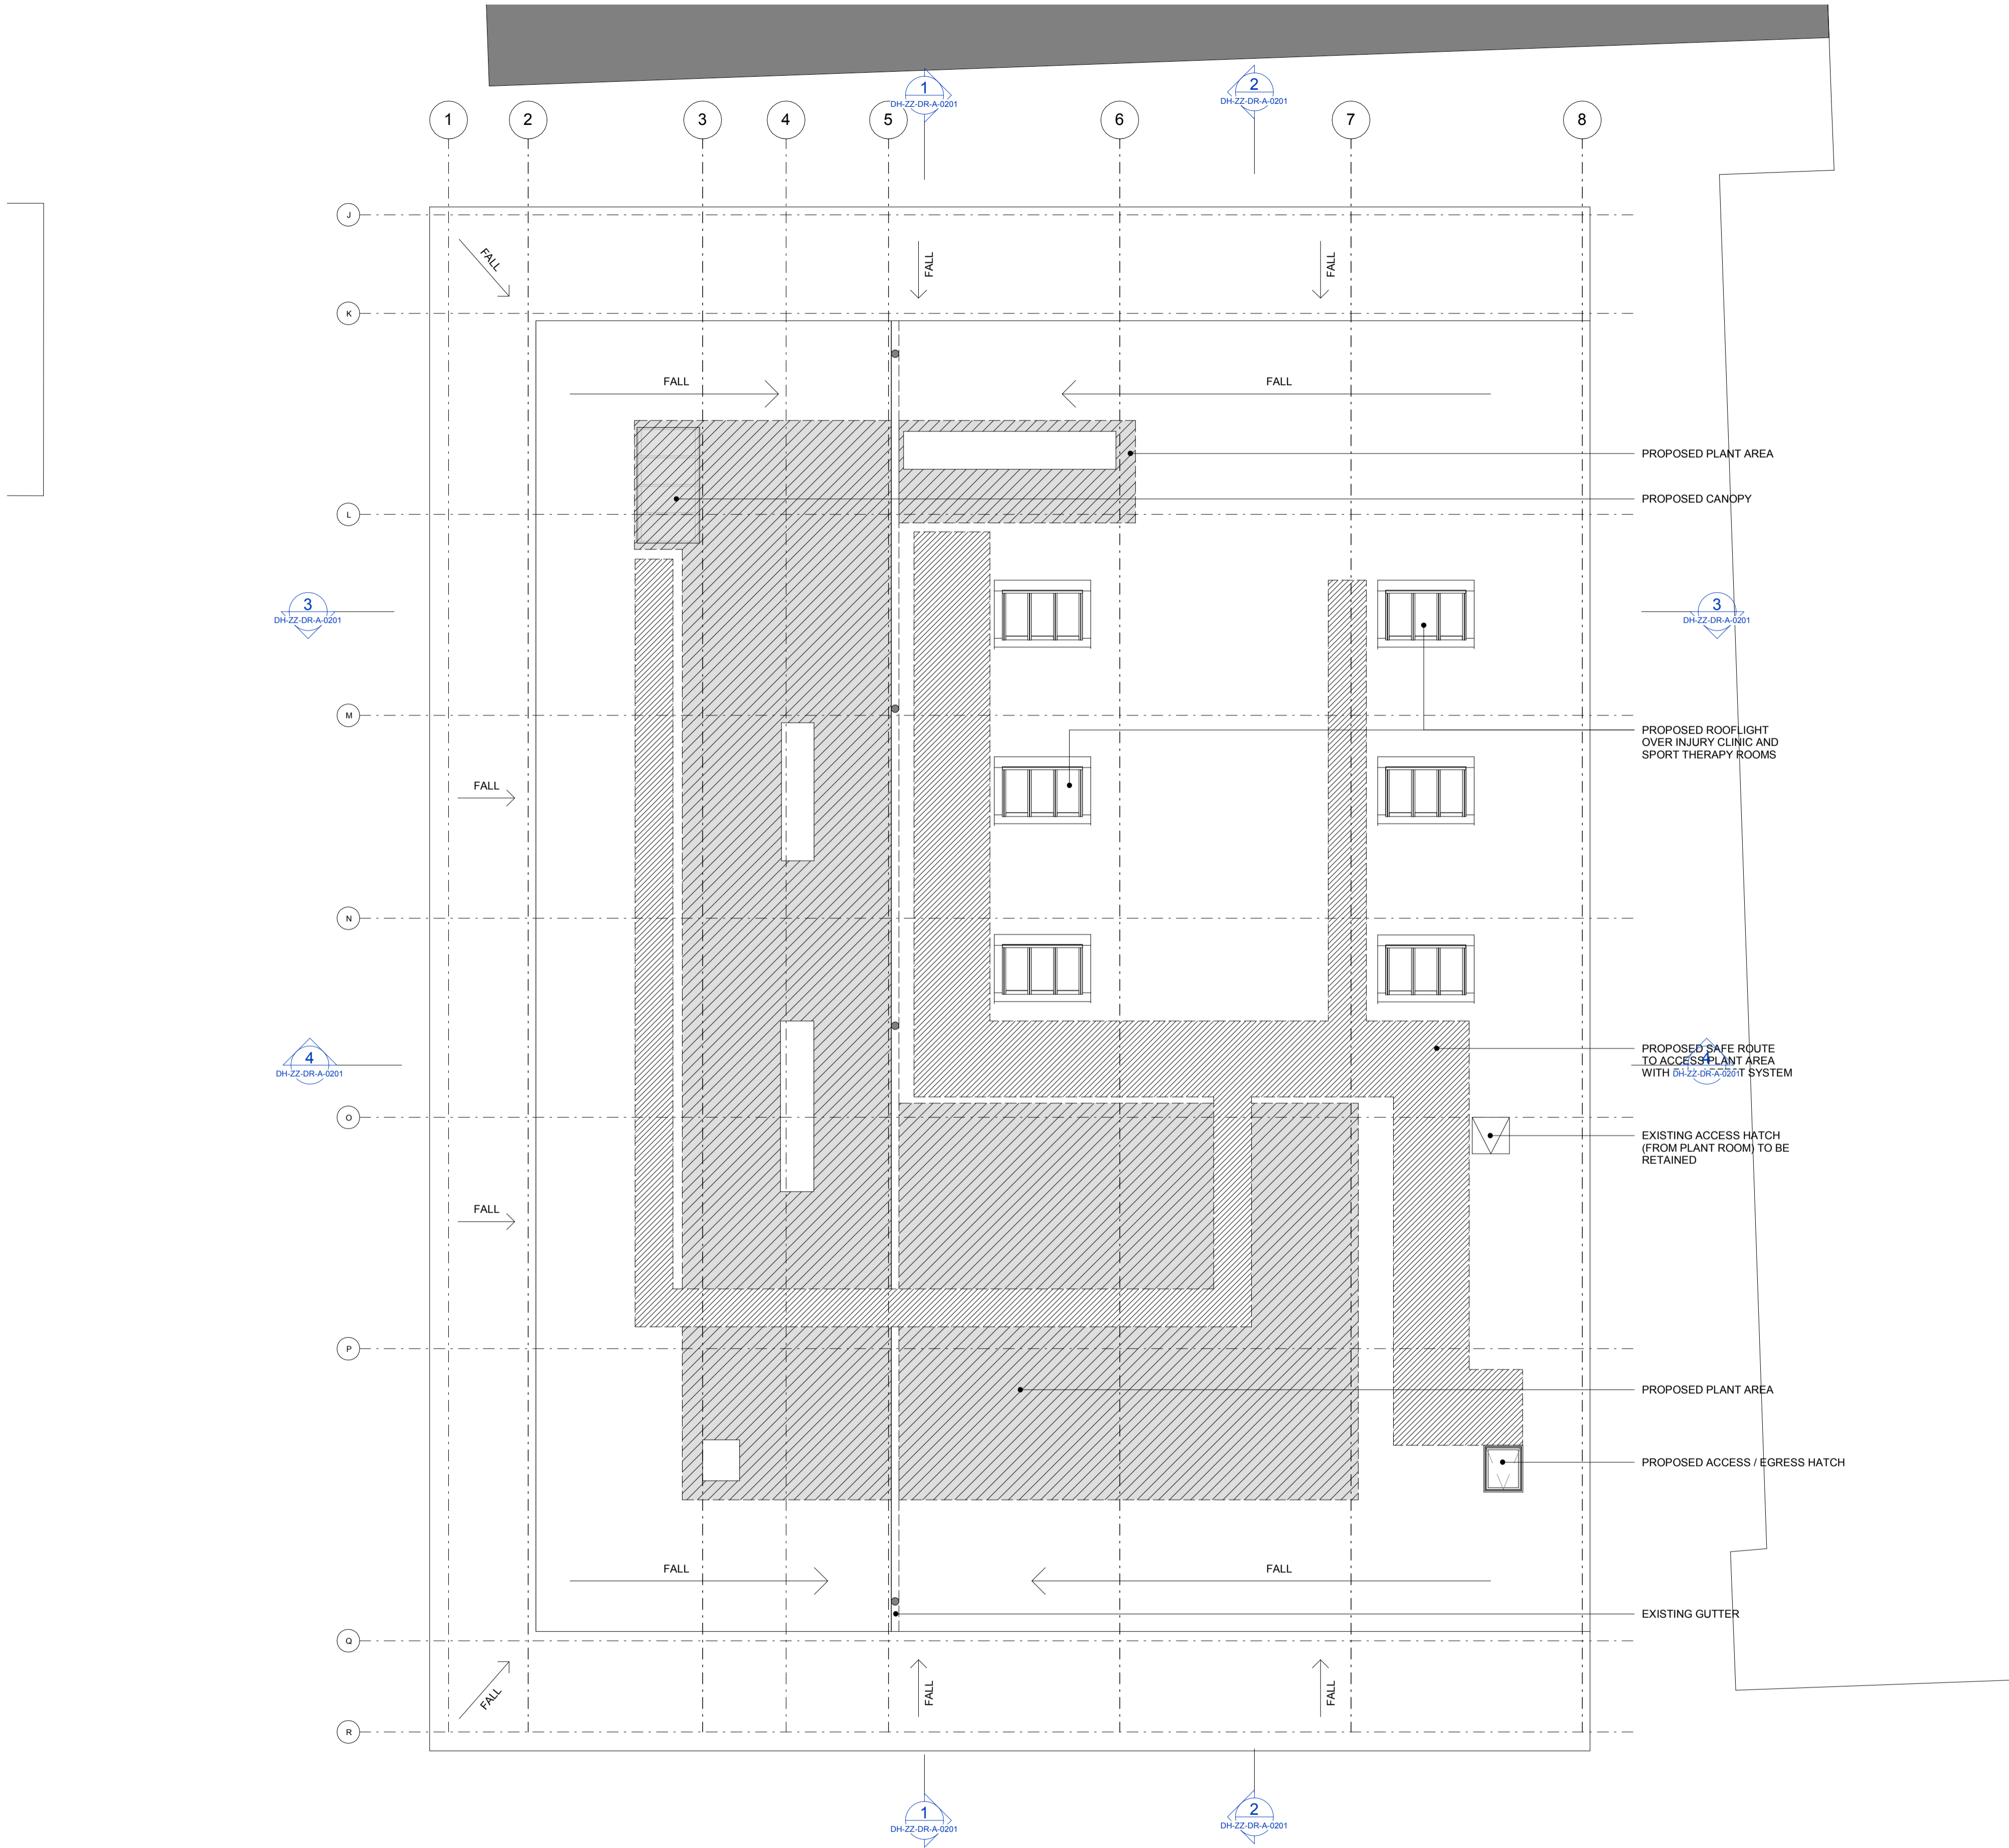

KSS London 1 James Street London W1U 1DR
 Kent 7 Blighs Walk Sevenoaks TN13 1DB
 KSS GROUP.COM T+44(0)20 7907 2222

CLIENT
WILLMOTT DIXON CONSTRUCTION

PROJECT
UNIVERSITY OF HERTFORDSHIRE

DRAWING TITLE
**SPORTS SCIENCE BUILDING
 PROPOSED GA PLAN
 ROOF**

DRAWING DATA & REFERENCE			
Scale	Sheet Format	Drawn By	Date Drawn
1 : 100	@ A1	MVB	24.04.19
File Ref	Checked By	Date Checked	
19861-KSS-DH-ZZ-M3-A-0001	PY	17.05.19	
Status	Suitability	Revision	
FOR PLANNING	S2	P1	

Project Ref.	Originator	Vol.	Level	Type	Role	Series & Sequence
19861-KSS-DH-02-DR-A-9102						

1 PLAN
 SECOND FLOOR
 1 : 100

