



SKETCH WALL PLAN - NOT TO SCALE

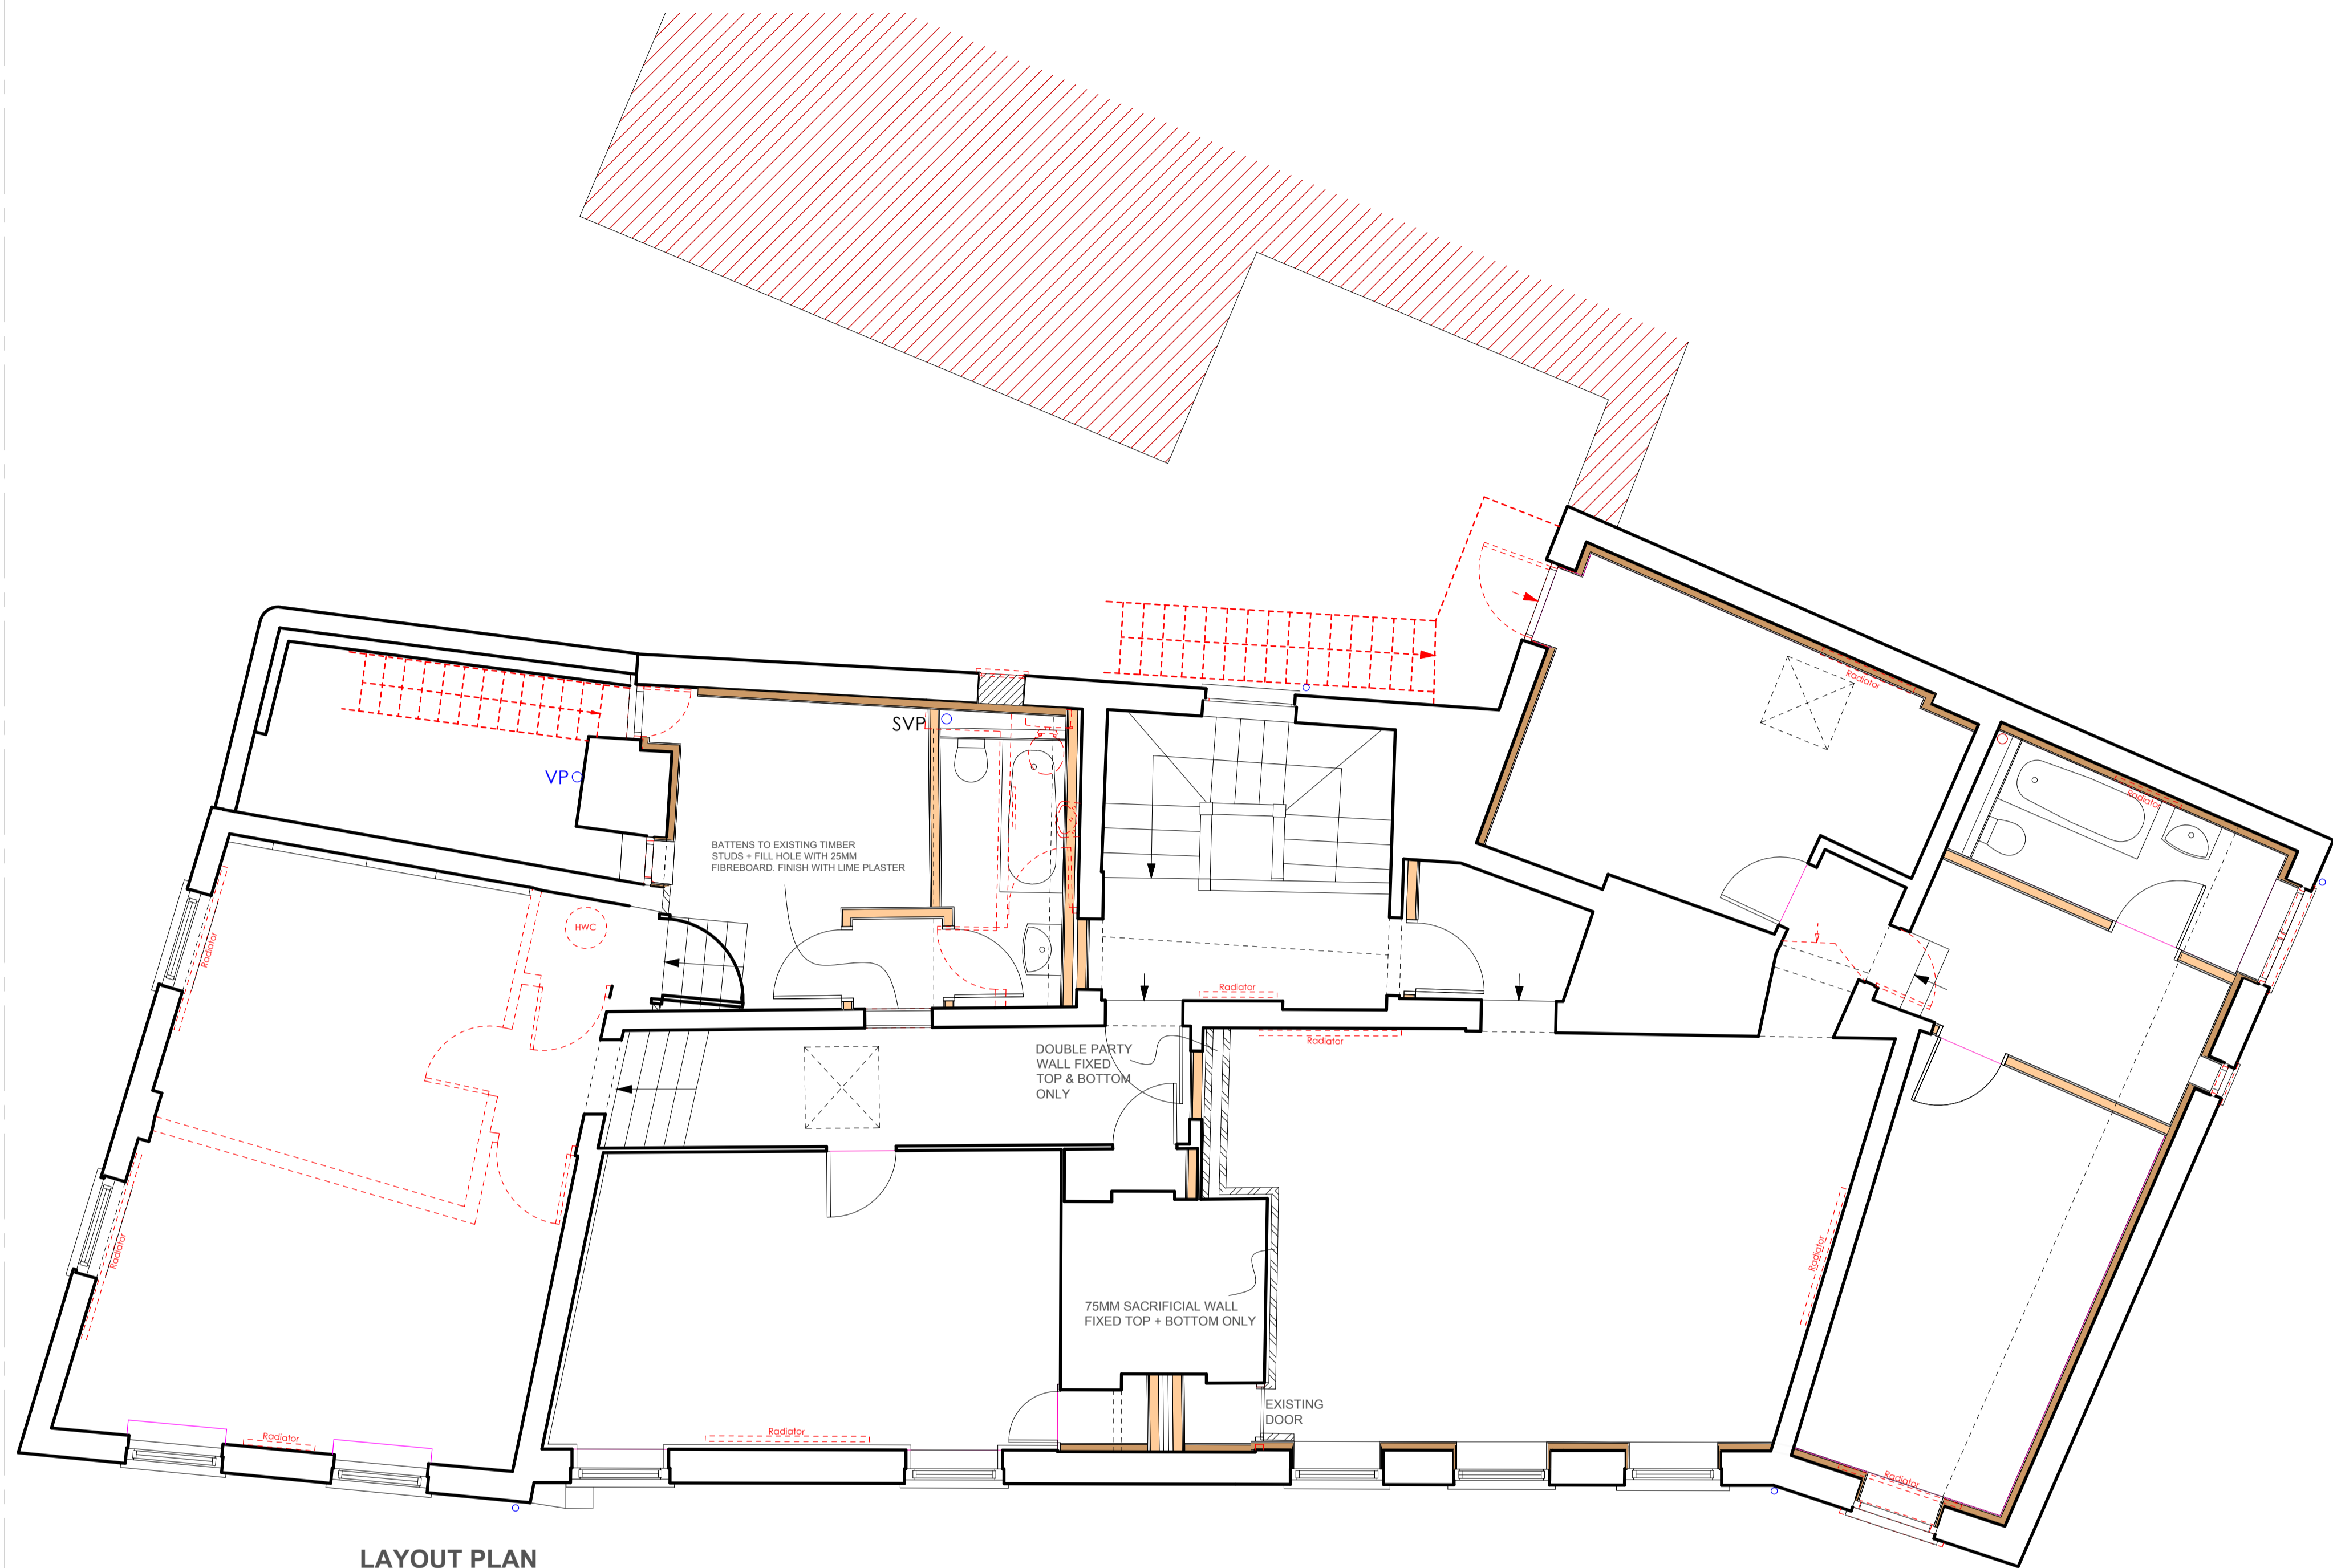

LAYOUT PLAN

SKETCH ELEVATION - NOT TO SCALE

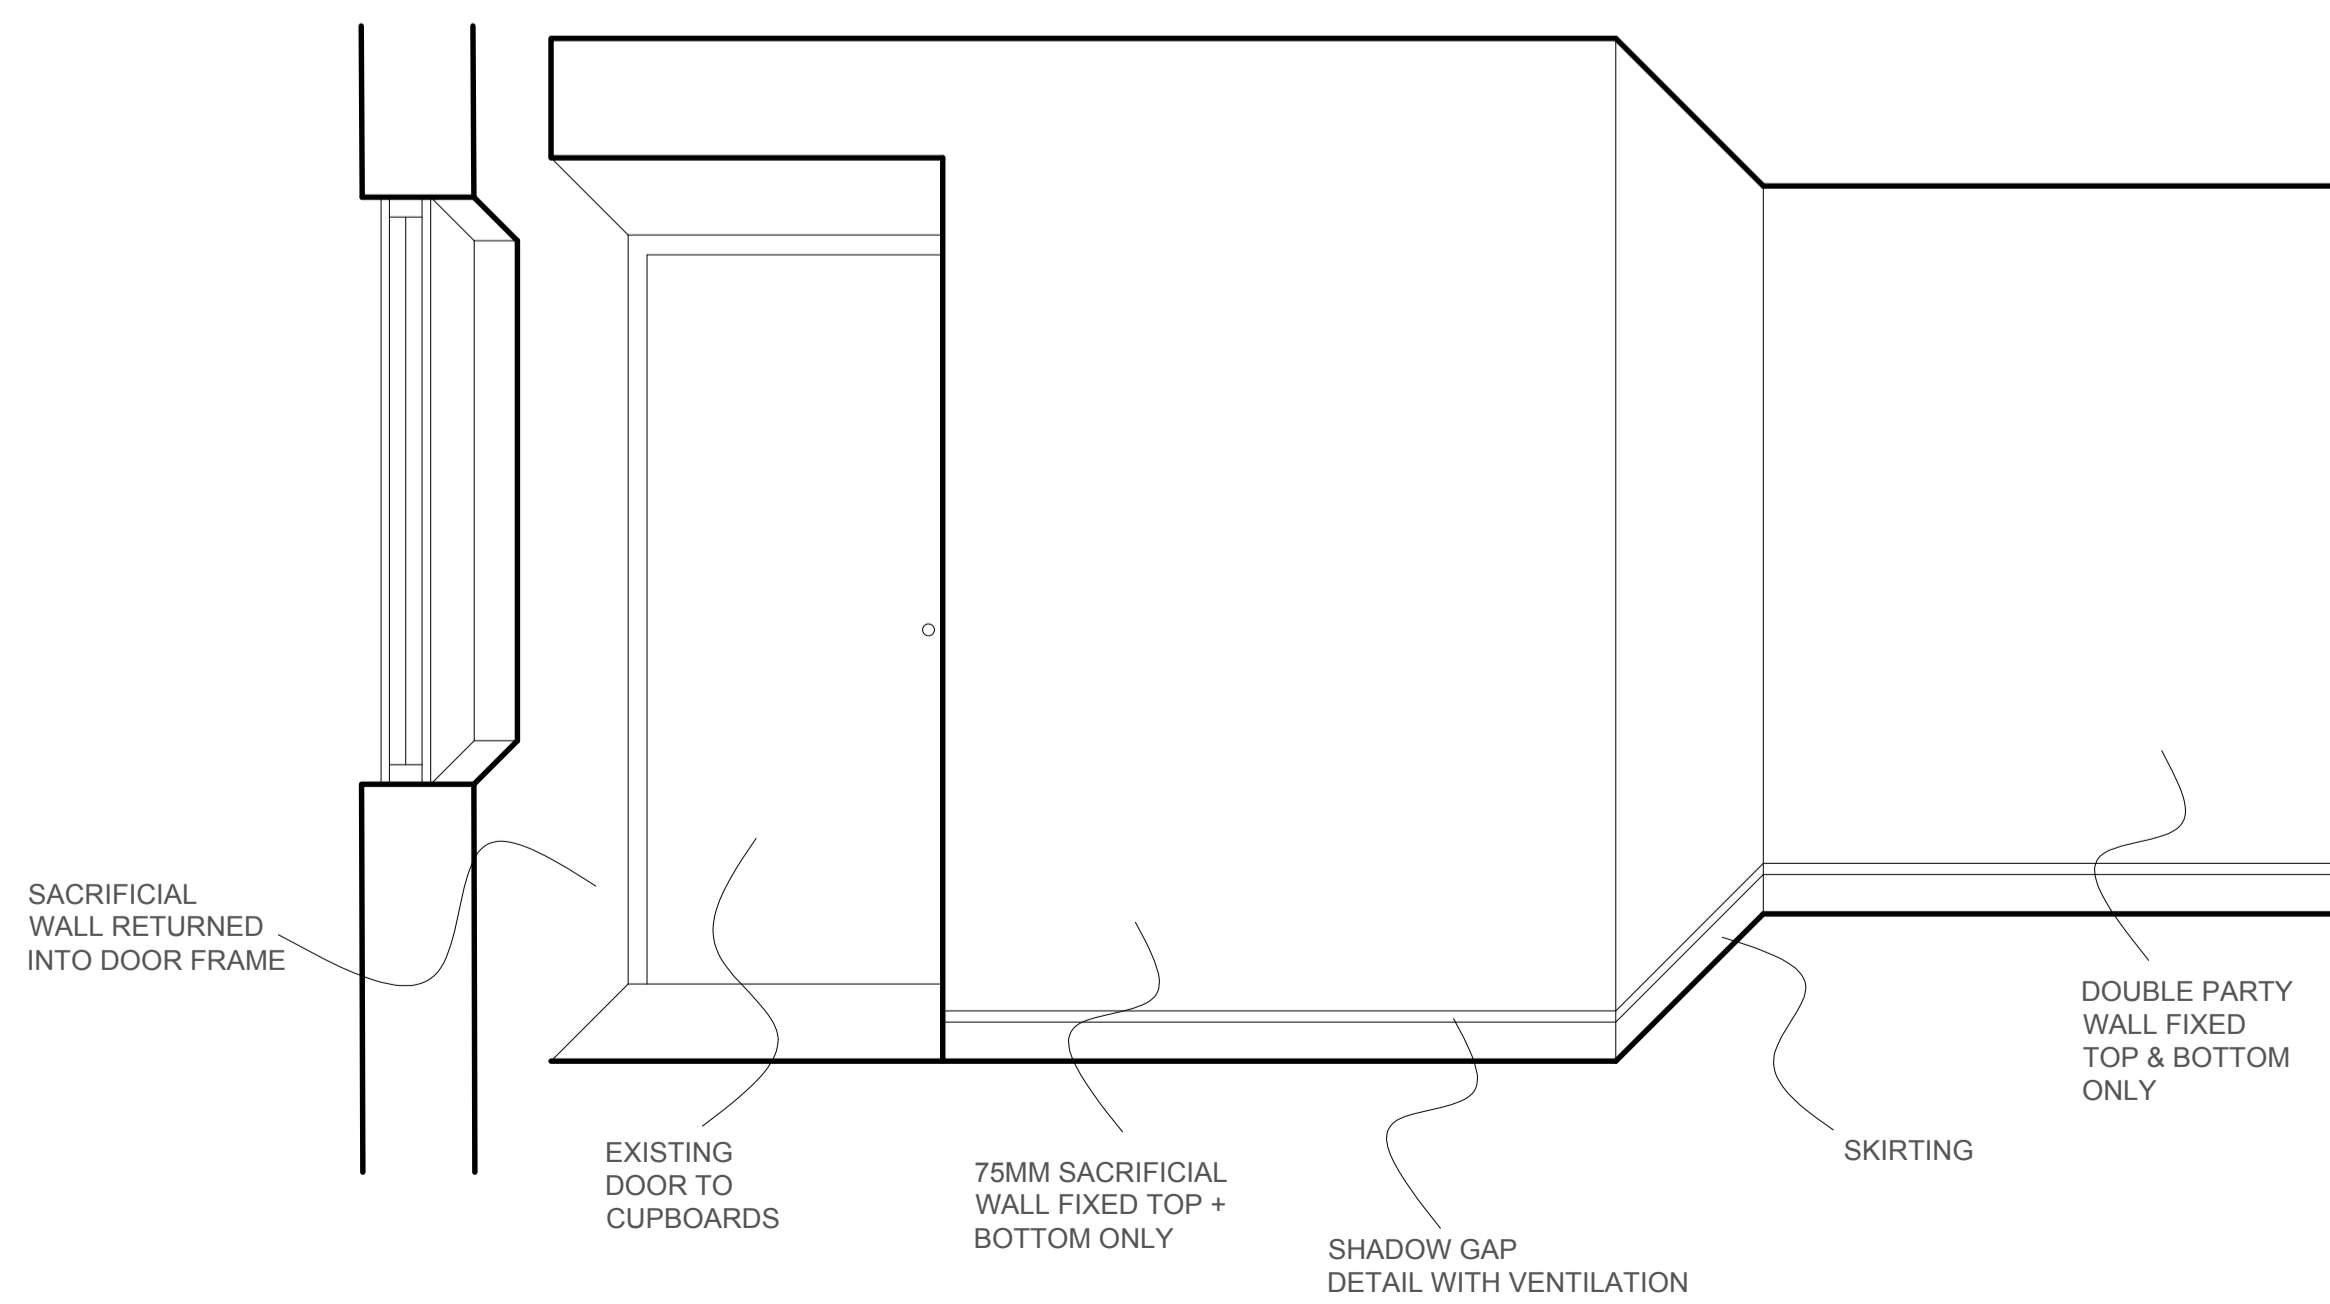

B	NEW DOOR ADDED HOME OFFICE	25.06.20
A	PARTY WALL RELOCATED	12.02.20

No REVISION DATE

Hog Group
 Humphrey's Barn, Green Man Road
 Magdalen Laver, Ongar
 Essex, CM5 0ER

CLIENT

PROJECT

1.3&5 PARK STREET
OLD HATFIELD, AL9 5AT

DETAIL

PROPOSED
1st FLOOR
WALL DETAIL

SCALE **NTS** DRAWN

DATE **05.02.20** APPROVED

FILE REF 200625 1ST FLOOR WALL.dwg

DATE PLOTTED

PLOT No

JOB NO.	DRAWING NO.	REVISION
	SP_00_01	B

delivering your vision

nog
 interiors

Hog Group
 Humphrey's Barn, Green Man Road
 Magdalen Laver, Ongar
 Essex, CM5 0ER