



Do not scale from this drawing.
Contractors must confirm site dimensions before starting work on shop drawings.

Rev.	Description	Date	Aut.
P01	For Planning	Aug 22	RS

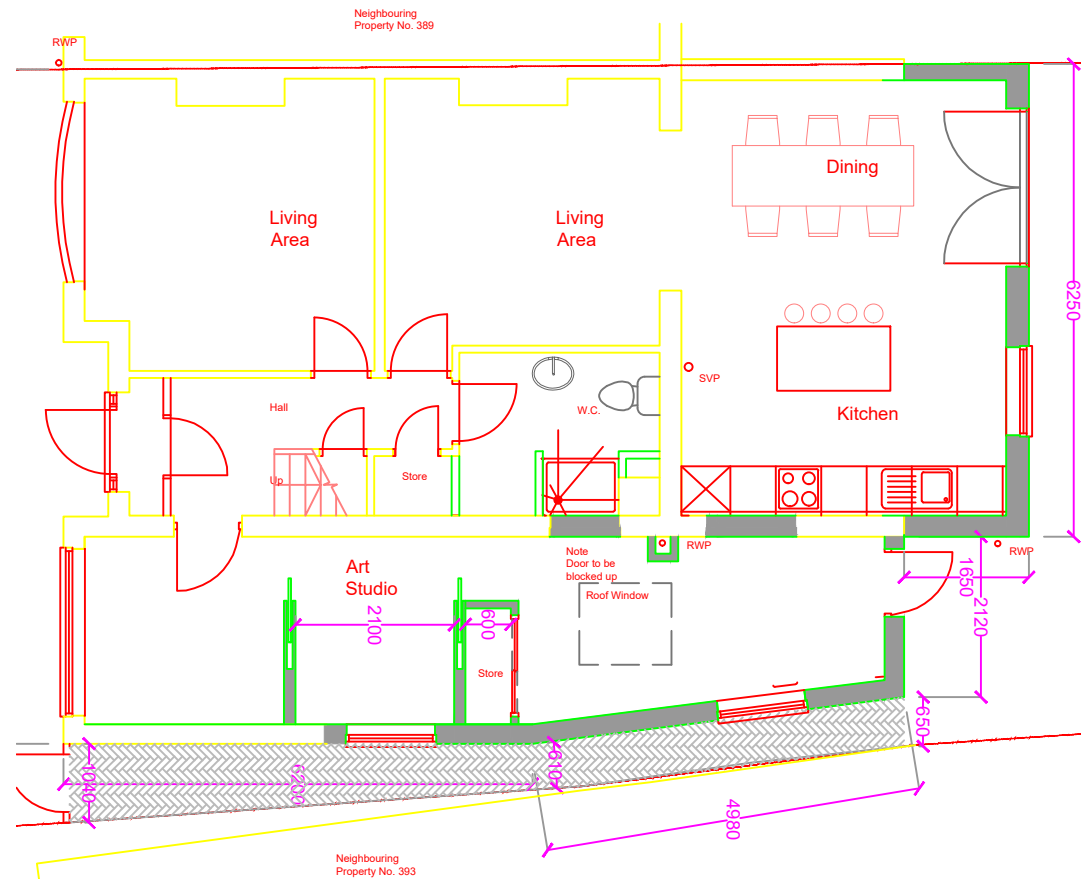


Proposed Ground Floor Plan

Scale 1/100

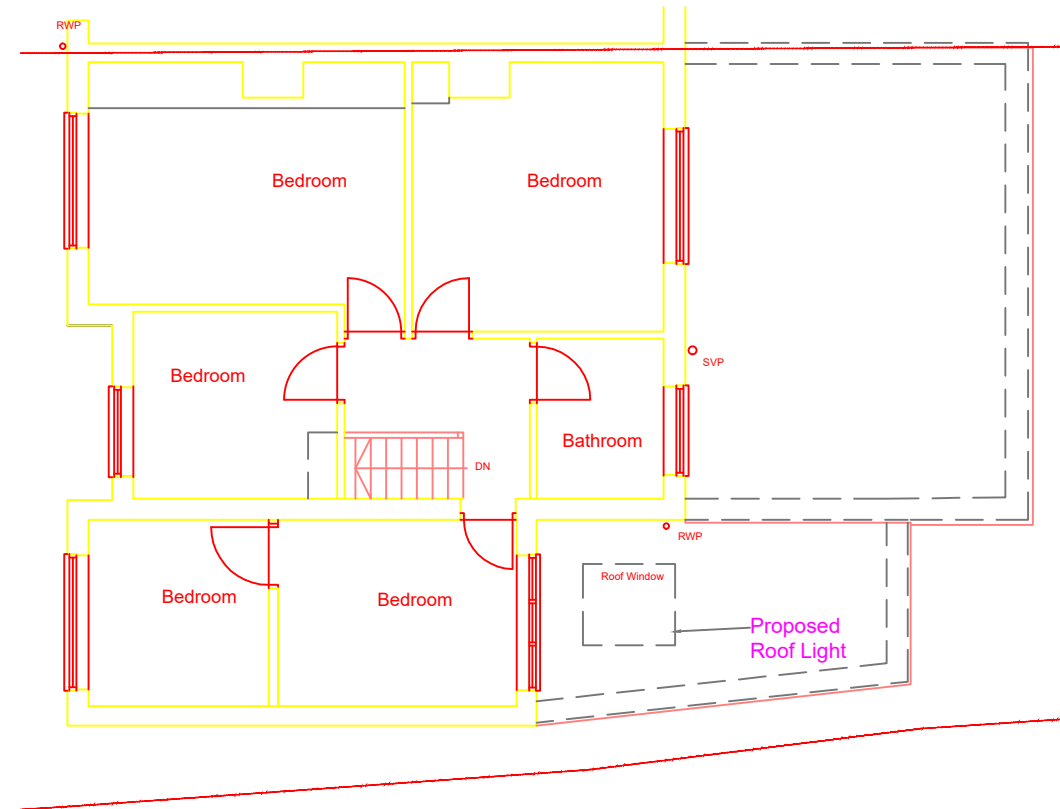


Proposed First Floor Plan

Scale 1/100

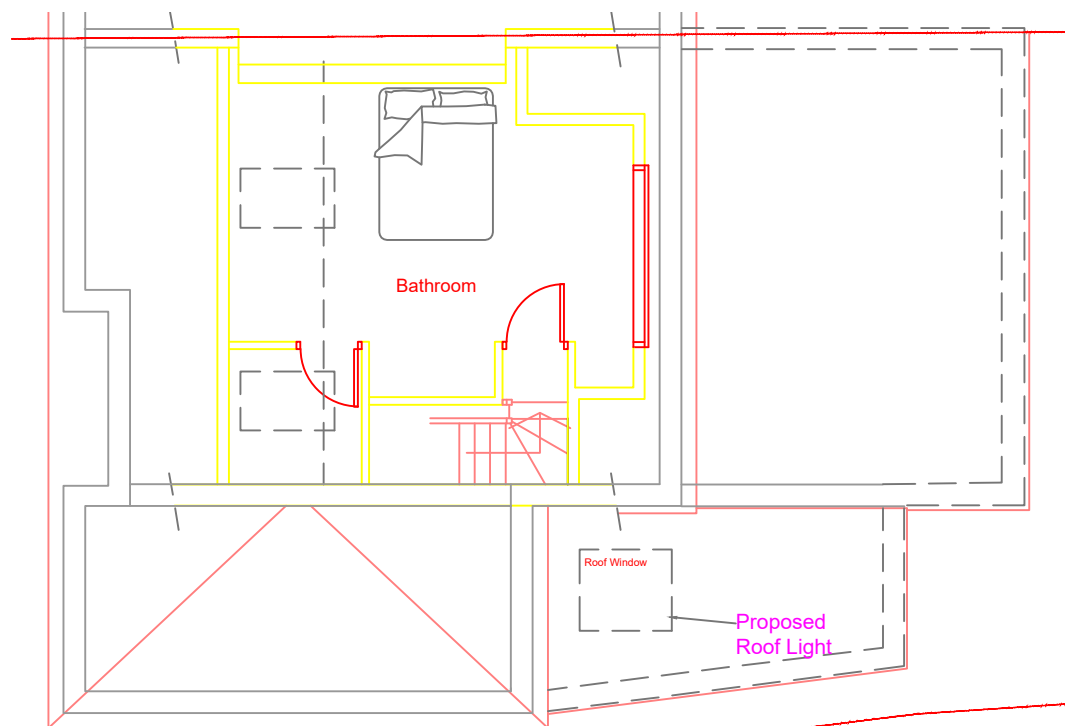


Proposed Second Floor Plan

Scale 1/100

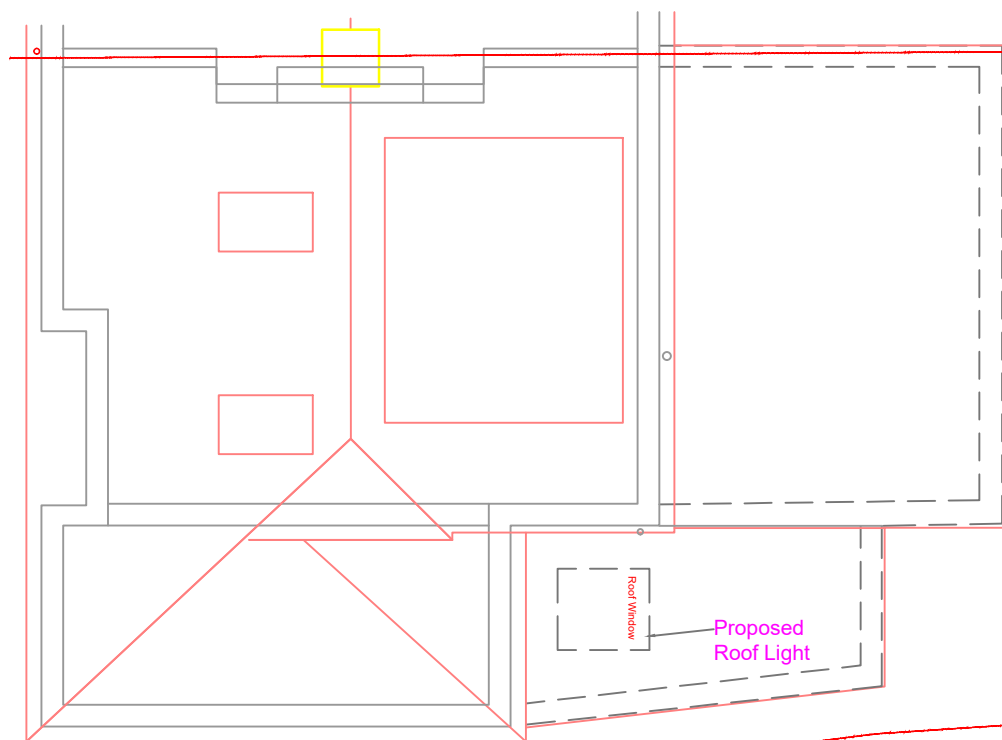

Proposed Roof Plan

Scale 1/100

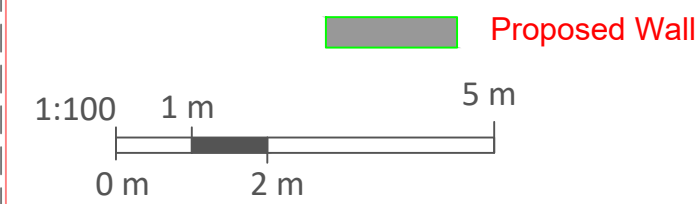

Purpose of Issue:	Job No.
PLANNING	2011

MRS GLORIA ROWLAND
Home Extension
391 St Albans Road West, Hatfield, AL10 9RU
Proposed Gound, First & Roof Plan

Drawing Number:	Suit.	Rev.
2011-CKD-ZZ-XX-DR-A-1150		P1
Drawn:	Approved:	Scale:
RS		1:100
		Date:
		Jan 2023

CKRAFT
DESIGN & BUILD
E: info@ckraftdesigns.com
W: ckraftdesign.com
© ALL RIGHTS RESERVED

