



Do not scale from this drawing.  
Contractors must confirm site dimensions before starting work on shop drawings.

Rev.	Description	Date	Aut.
P01	For Planning	Aug 22	RS

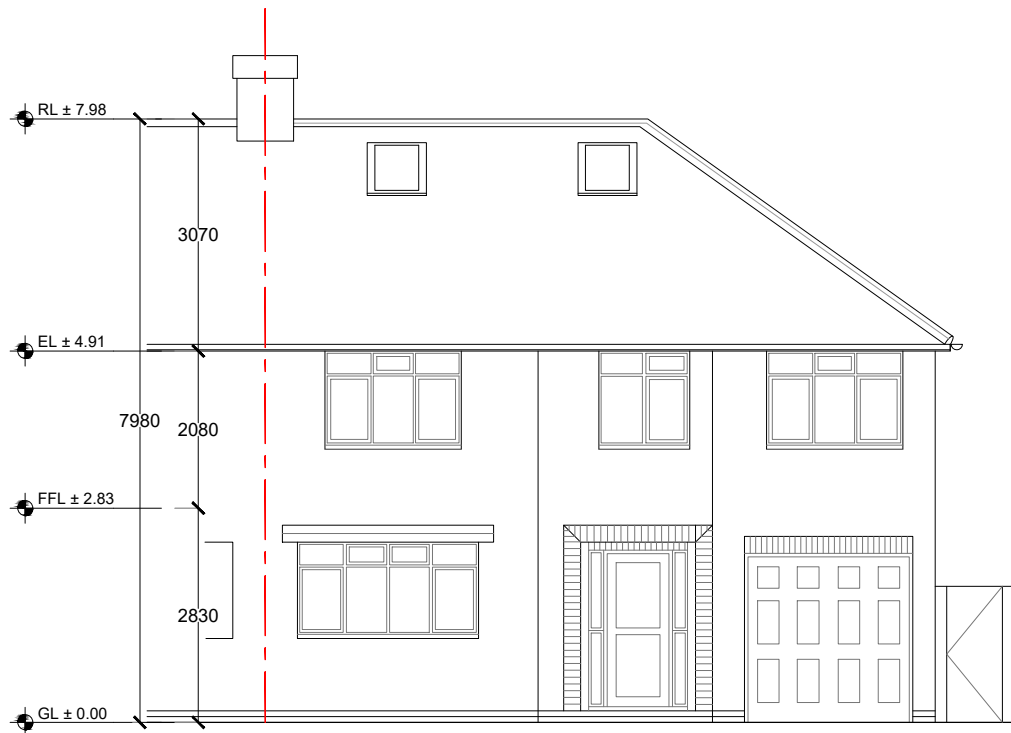


Existing Front Elevation (North)

Scale 1/100

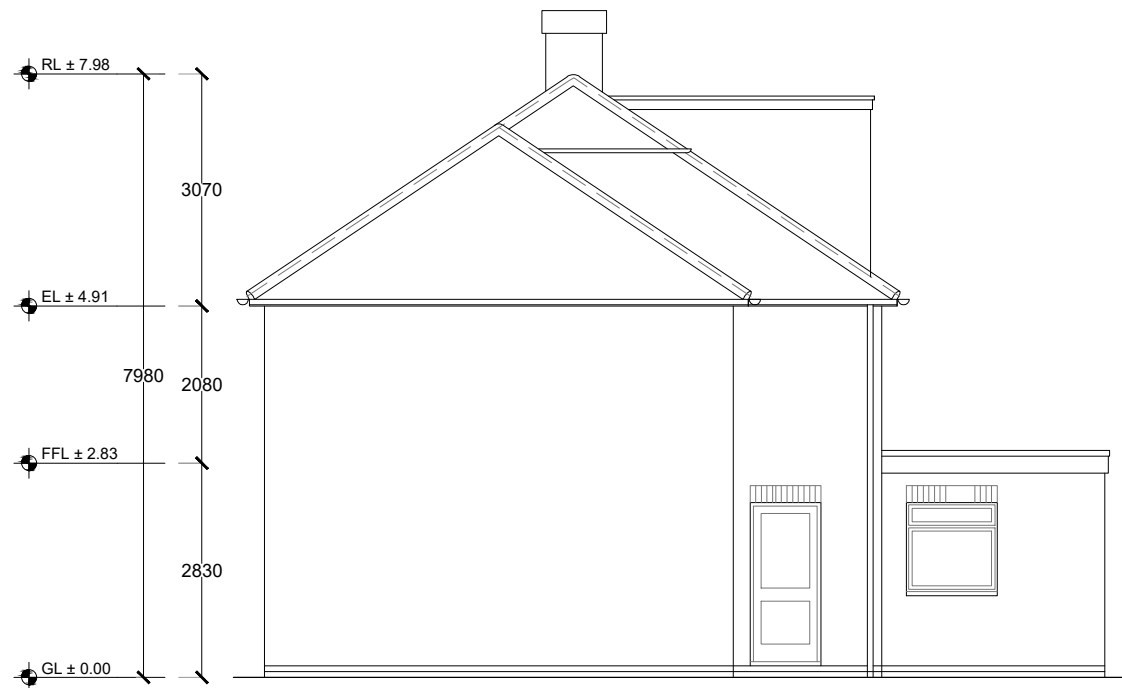


Existing Side Elevation (West)

Scale 1/100

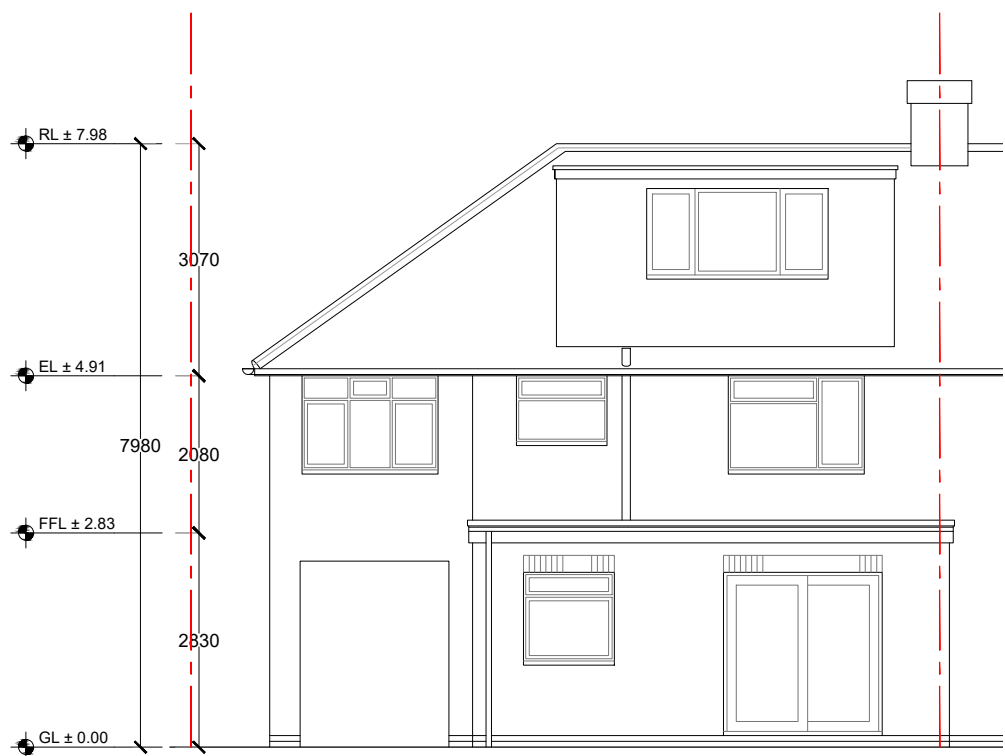


Existing Rear Elevation (South)

Scale 1/100

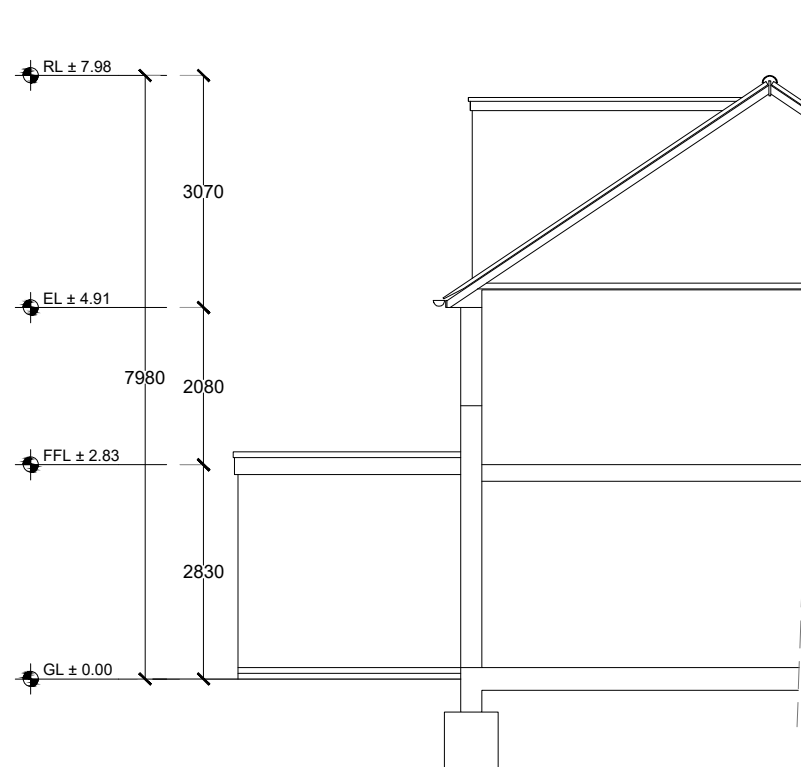

Existing Side Elevation (Section A-A)

Scale 1/100

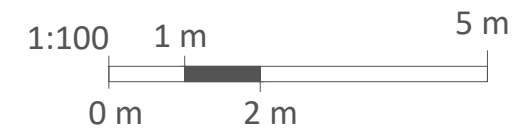

Purpose of Issue:	Job No.
<b>PLANNING</b>	<b>2011</b>

MRS GLORIA ROWLAND  
Home Extension  
391 St Albans Road West, Hatfield, AL10 9RU  
Existing Elevations

Drawing Number:	Suit.	Rev.
2011-CKD-ZZ - XX - DR - A - 1200		P1
Drawn:	Approved:	Scale:
RS		1:100
		Date:
		@A3 Aug 2022

**CKRAFT**  
DESIGN & BUILD  
E: info@ckraftdesigns.com  
W: ckraftdesigns.com

© ALL RIGHTS RESERVED