



Do not scale from this drawing.
Contractors must confirm site dimensions before starting work on shop drawings.

Rev.	Description	Date	Aut.
P01	For Planning	Aug 22	RS

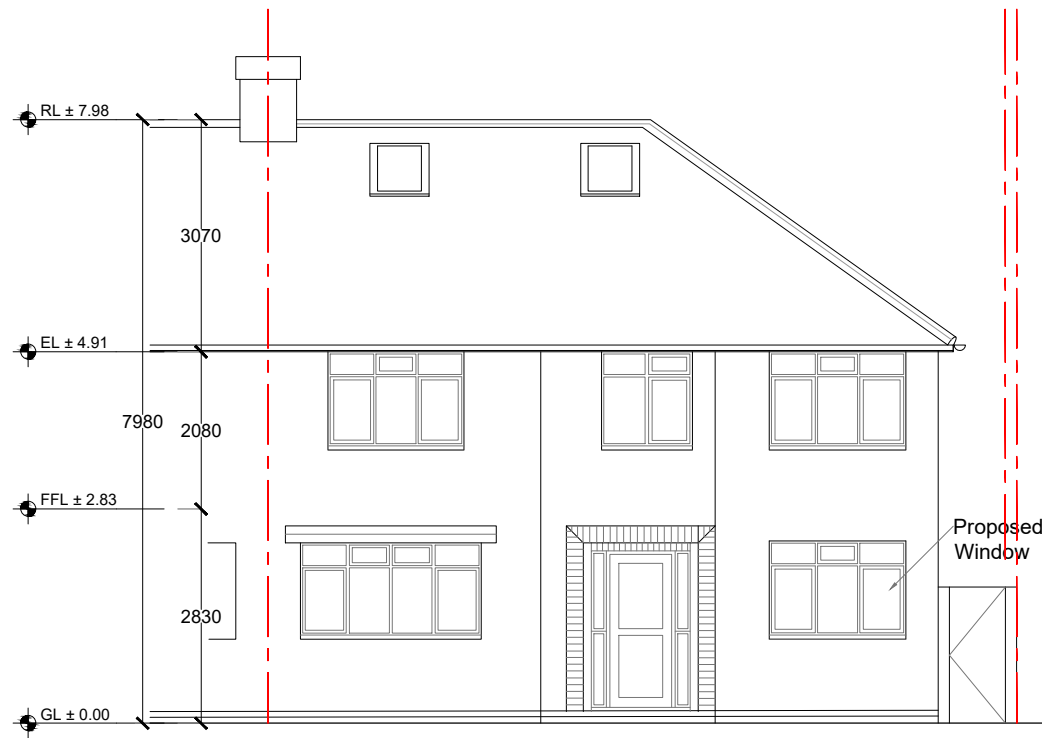


Proposed Front Elevation (North)

Scale 1/100

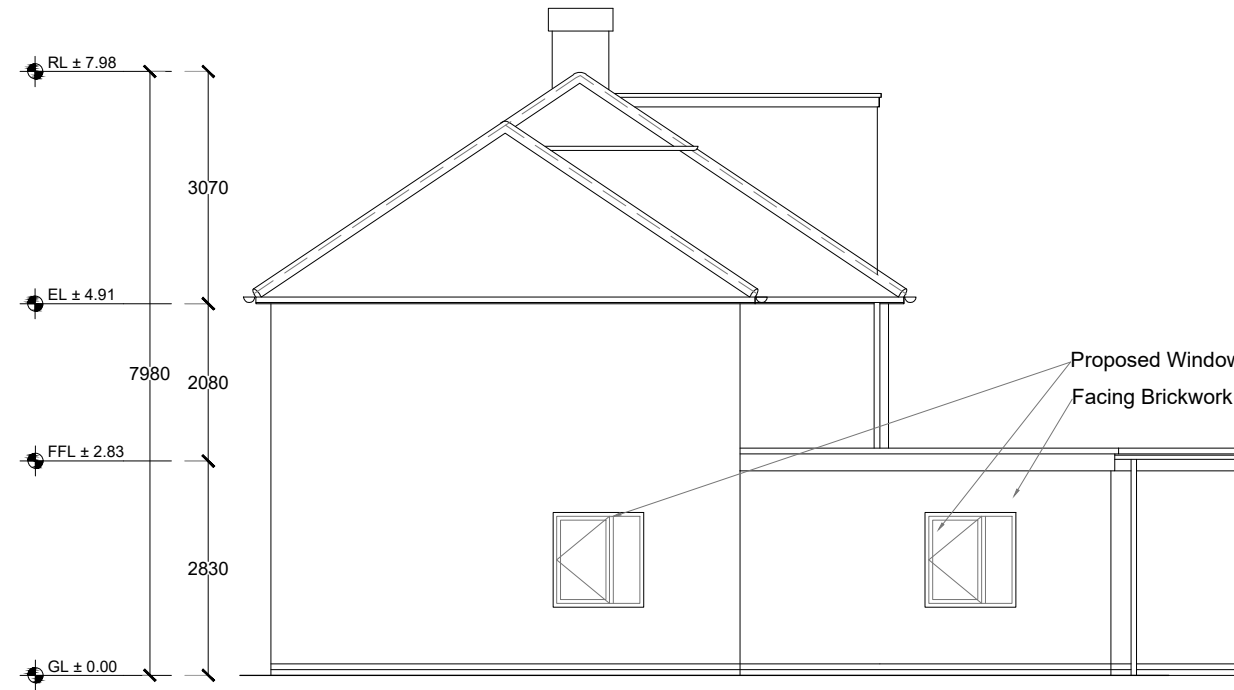


Proposed Side Elevation (West)

Scale 1/100

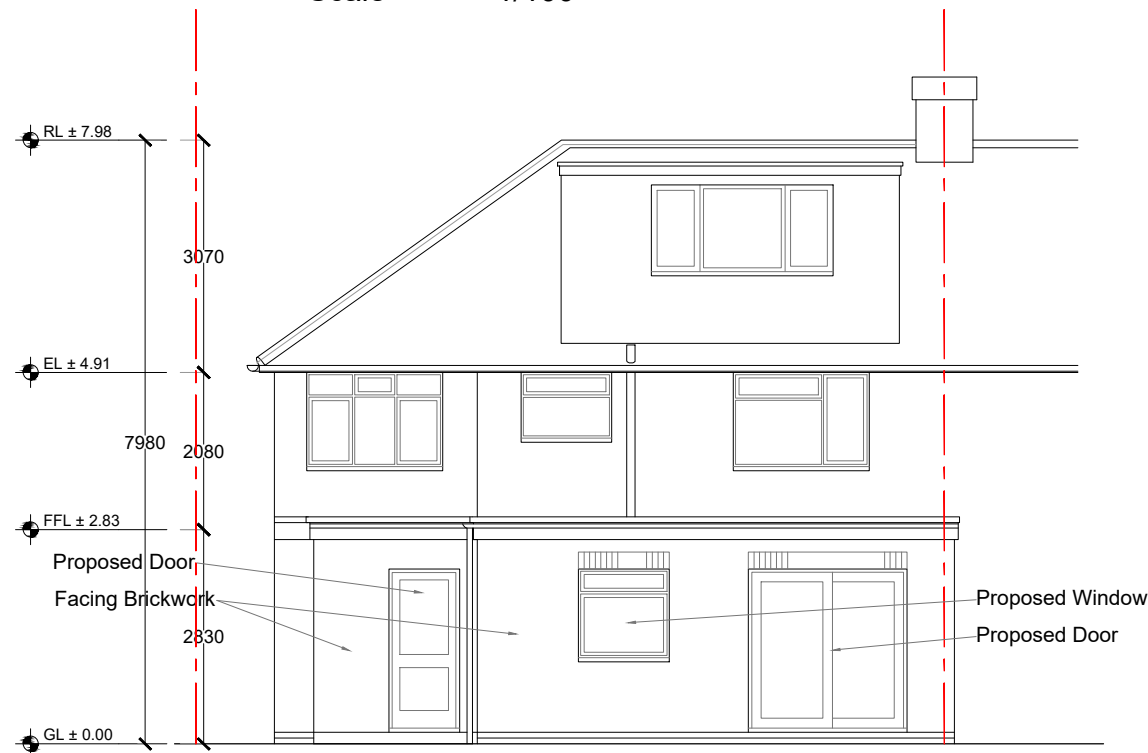


Proposed Rear Elevation (South)

Scale 1/100

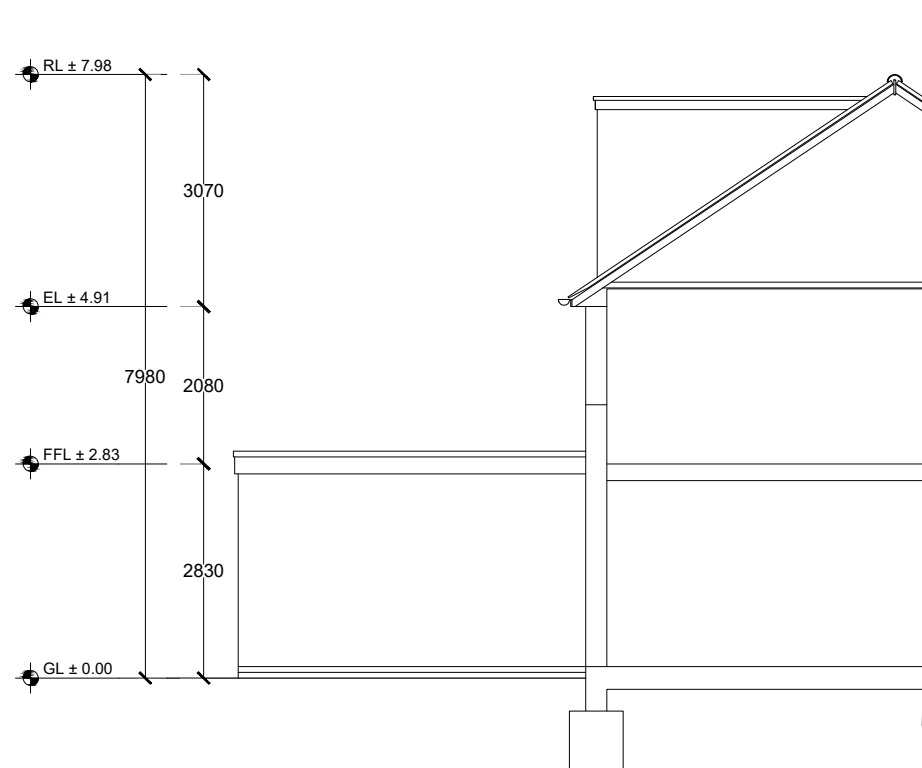

Proposed Side Elevation (Section A-A)

Scale 1/100

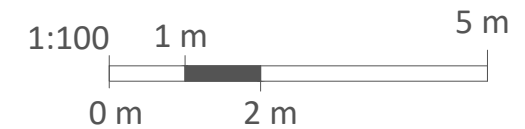

Purpose of Issue:	Job No.
PLANNING	2011

MRS GLORIA ROWLAND
Home Extension
391 St Albans Road West, Hatfield, AL10 9RU
Main House
Proposed Elevations

Drawing Number:	Suit.	Rev.
2011-CKD-ZZ - XX -DR -A - 1201		P1
Drawn:	Approved:	Scale:
RS		1:100
		@A3
		Date:
		Aug 2022

CKRAFT
DESIGN & BUILD
E: info@ckraftdesigns.com
W: ckraftdesign.com

© ALL RIGHTS RESERVED