



Rev.	Description	Date	Aut.
P01	For Planning	Aug 22	RS

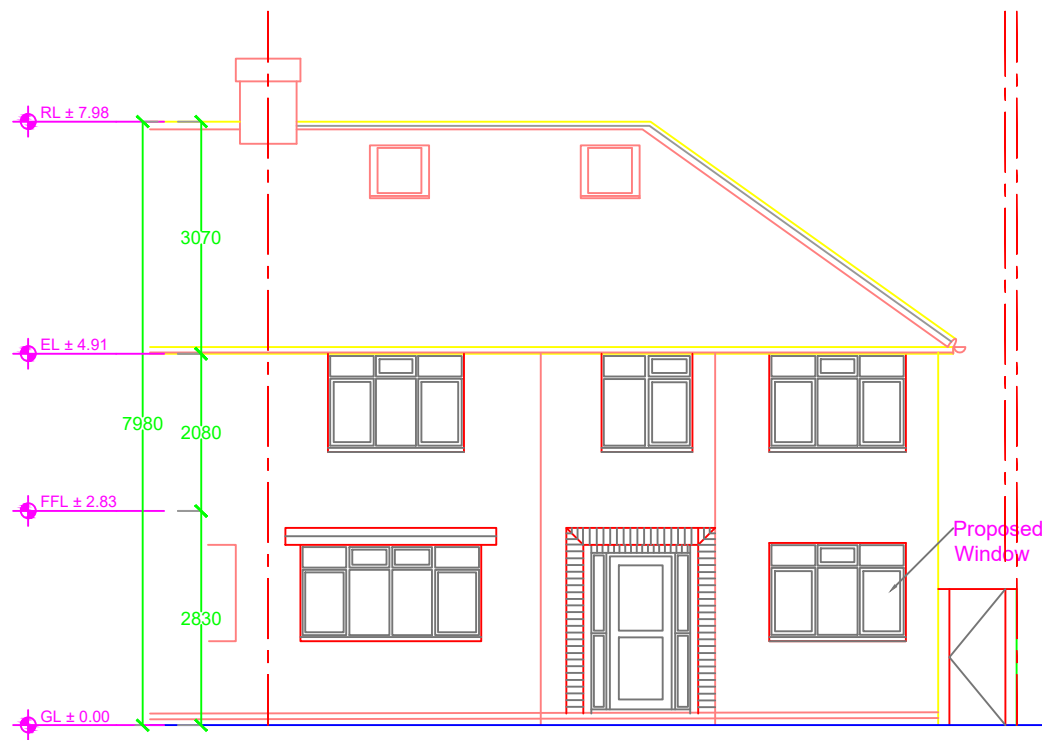

**Proposed Front Elevation (North)**

Scale 1/100

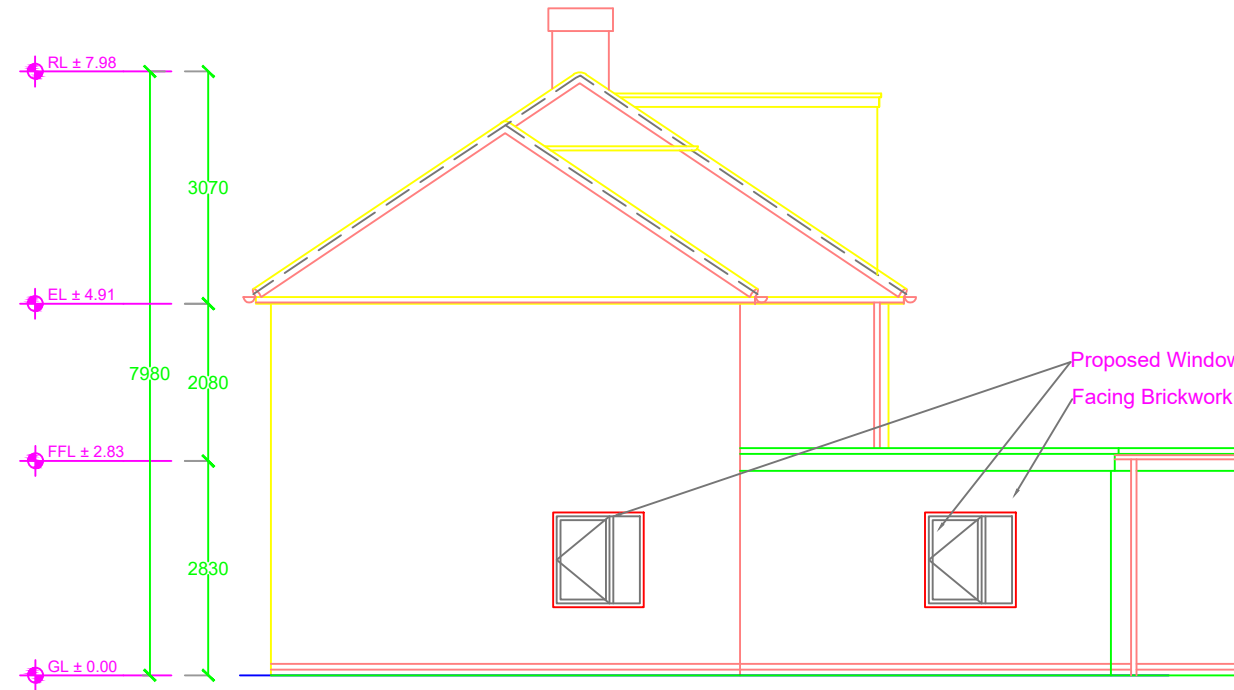


**Proposed Side Elevation (West)**

Scale 1/100




**Proposed Rear Elevation (South)**

Scale 1/100

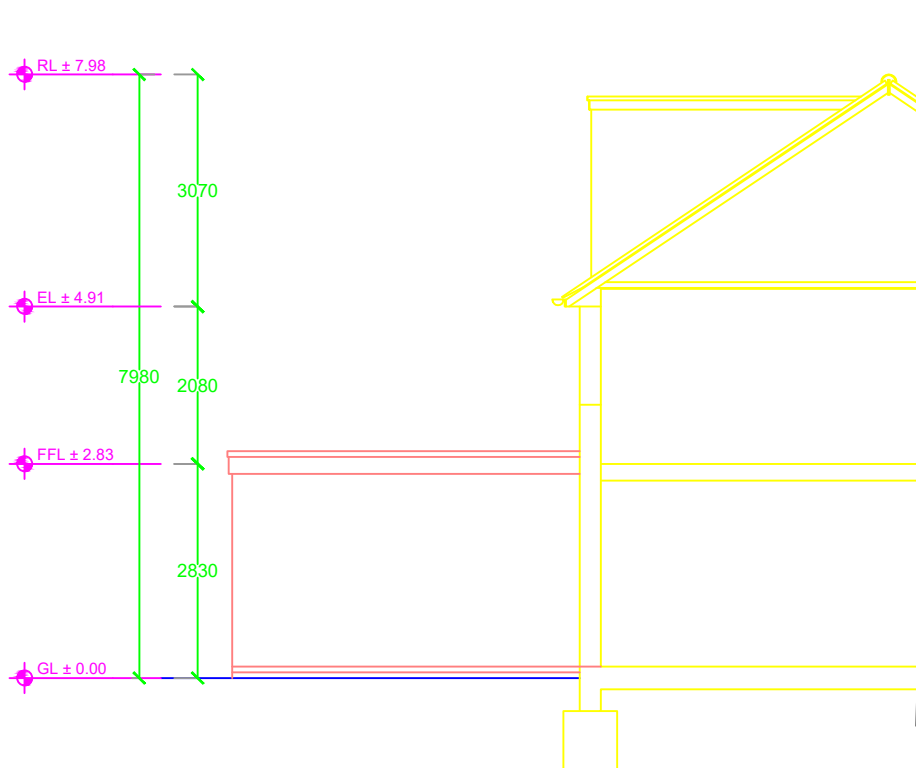

**Proposed Side Elevation (Section A-A)**

Scale 1/100

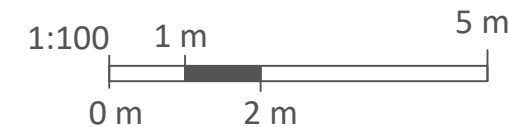

Purpose of Issue:	Job No:
<b>PLANNING</b>	<b>2011</b>

MRS GLORIA ROWLAND  
Home Extension  
391 St Albans Road West, Hatfield, AL10 9RU

Proposed Elevations

Drawing Number:	Suit.	Rev.
2011-CKD-ZZ - XX -DR -A - 1201		P1
Drawn:	Approved:	Scale:
RS		1:100
		Date:
		Jan 2023

**CKRAFT**  
DESIGN & BUILD

E: info@ckraftdesigns.com  
W: ckraftdesign.com  
© ALL RIGHTS RESERVED

