



Elevation A

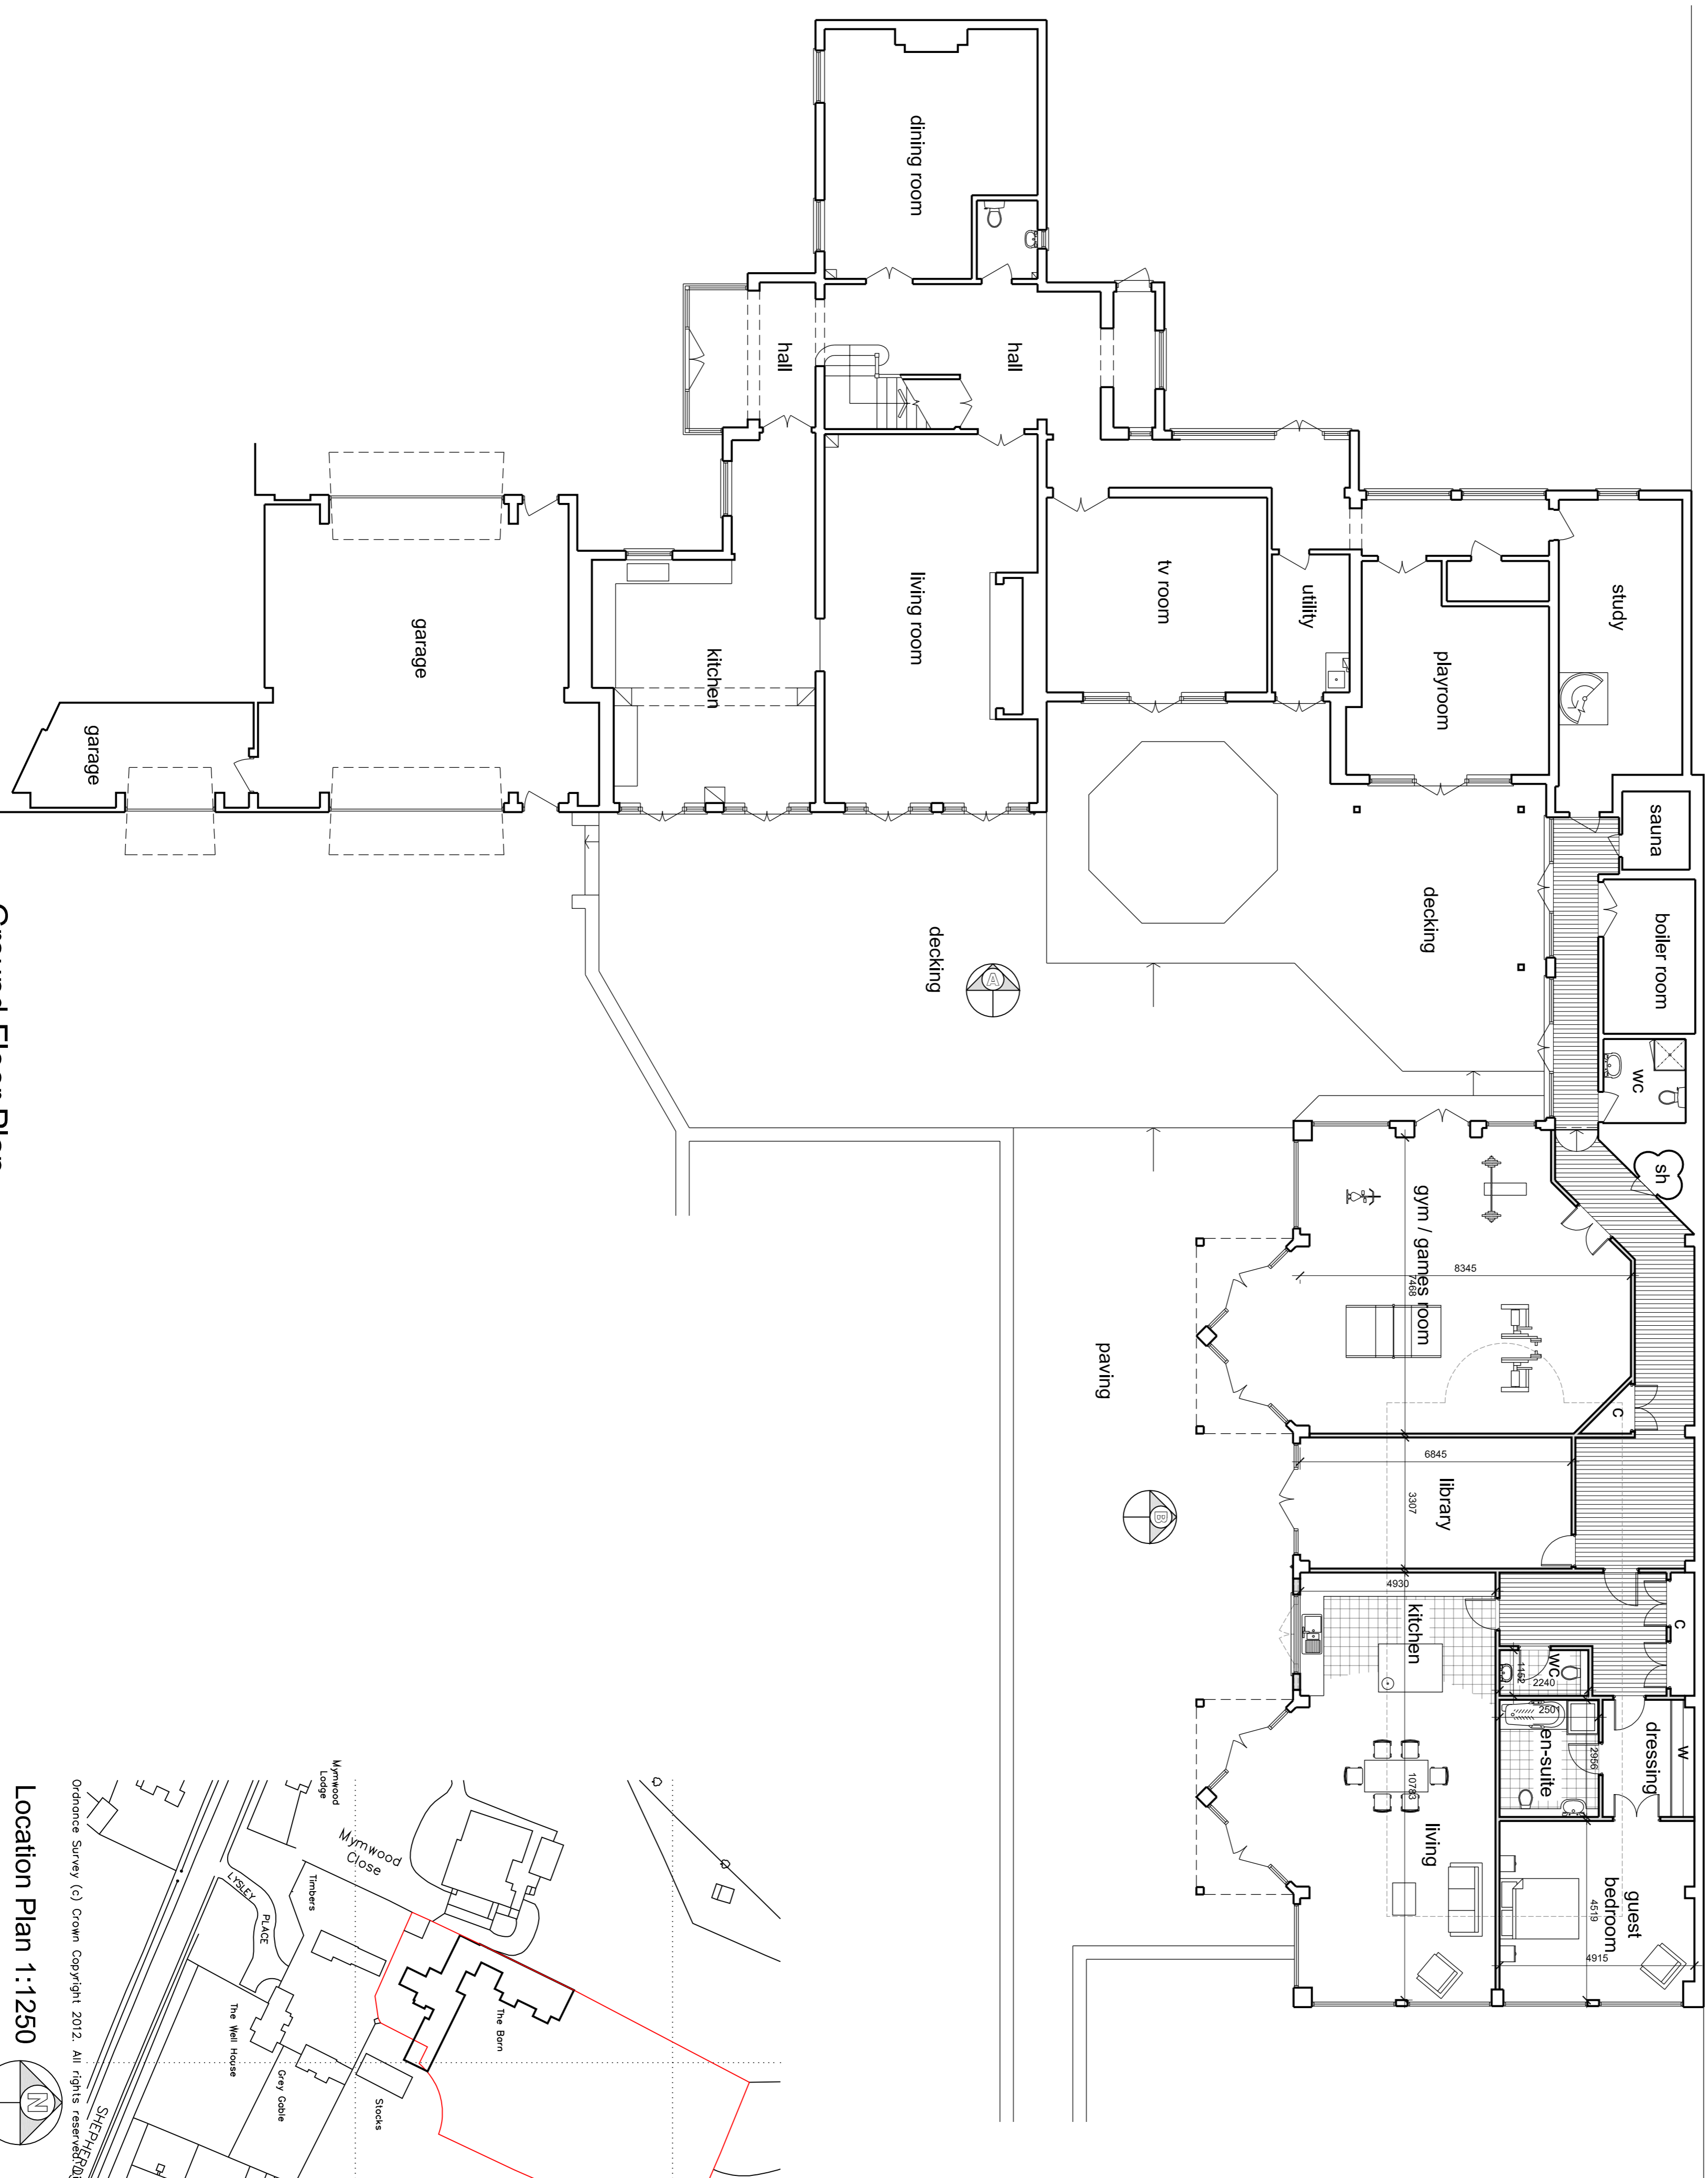

Ground Floor Plan

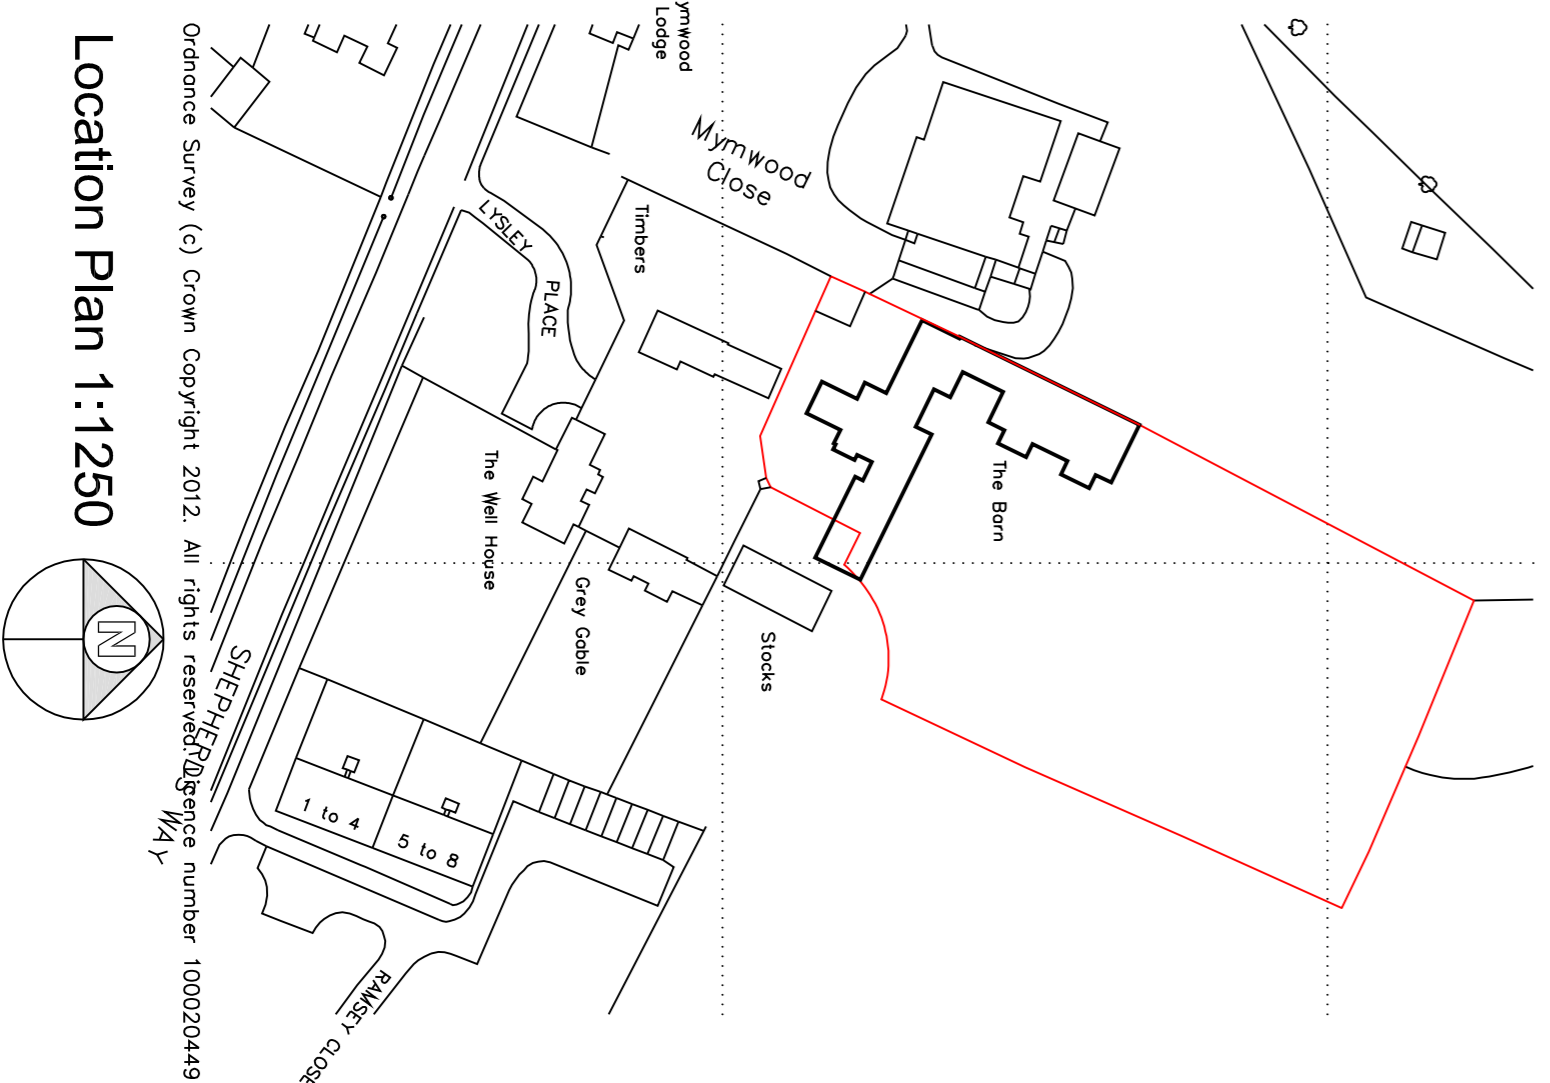

Location Plan 1:1250

1:2500	0	1	50m	100m	200m
1:1250	0	1	25m	50m	100m
1:500	0	1	12.5m	25m	50m
1:250	0	1	6.25m	12.5m	25m
1:125	0	1	3.125m	6.25m	12.5m

notes:
 any discrepancies should be reported immediately
 all dimensions should be checked on site prior to commencement of work
 site/survey based on ordnance survey information provided by prodat systems plc. (www.promap.co.uk) product does not guarantee that all past or current uses or features will be identified in the product.
 the product does not give details about the actual state or condition of the site nor should it be used or taken to indicate or exclude actual suitability or unsuitability of the site for any particular purpose, or used as a substitute for any physical investigation or inspection.
 drawings to be read in accordance with the dwelling emission rate (denr) calculation, the building must be built 'as designed' meeting the criteria set for air permeability.
 © HERTFORD PLANNING SERVICE

note
 when printing off pdf's
 it is the responsibility of the user to verify that the
 drawings and plans are to scale on the appropriate
 sized sheet
 also that the scale bars on the plan measure
 correctly.

Date	07/02/12
Scale	1:100
Sheet size	A1
Drawn	GPS
10825-P001	
Westgate House, 37-41 Castle Street, Hertford, Herts SG1 4 1HH Tel: 01 992 552173 Fax: 01 992 587643 Email: contact@hertfordplanning.co.uk www.hertfordplanning.co.uk	
Client	White
Description	The Barn Brookmans Park AL9 6NZ
Project	PROPOSED Plan & Elevation