



TYPICAL SECTION
Scale 1:20

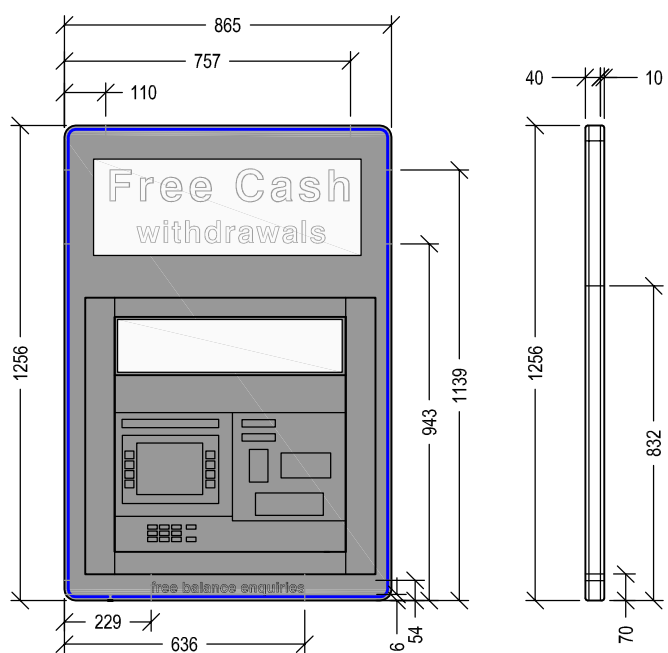

ELEVATION ON SURROUND
Scale 1:20
FONT: Eurostile
FONT COLOUR: cmyk = 0,0,0,0, (white)
SURROUND COLOUR - cmyk = 0,0,0,100 (black)
NOTE MACHINE RED - cmyk = 15,100,100,0
NOTEMACHINE BLUE - cmyk = 100,90,10,0

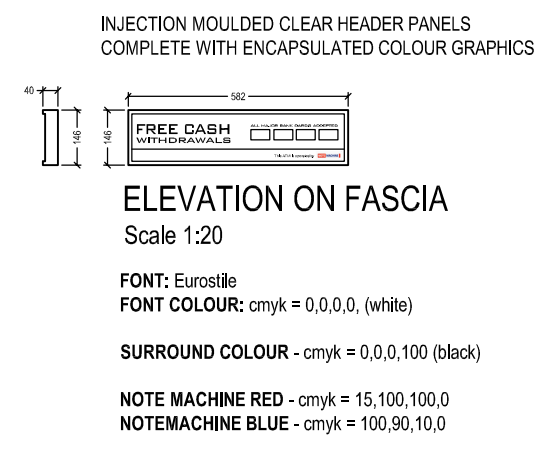

Date:	Comments:	By:
-------	-----------	-----

GENERAL NOTES:
1) All dimensions in millimeters unless otherwise stated.

Project:
NOTE MACHINE
GENERAL SITE INSTALLATION
ARRANGEMENTS

Drawing Title:
TYPICAL DETAILS

Ref: NM-10-2013-GA-6	Date: 16-02-2015	Rev:
Scale: 1:20	Paper: A3	Date Rev: