


TYPICAL SECTION
Scale 1:20

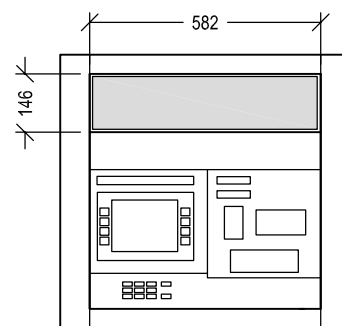

ELEVATION ON FASCIA
Scale 1:20

INJECTION MOULDED CLEAR HEADER PANELS
COMPLETE WITH ENCAPSULATED COLOUR GRAPHICS



ELEVATION ON FASCIA
Scale 1:20

FONT: Eurostile

FONT COLOUR: cmyk = 0,0,0,0, (white)

SURROUND COLOUR - cmyk = 0,0,0,100 (black)

NOTE MACHINE RED - cmyk = 15,100,100,0

NOTEMACHINE BLUE - cmyk = 100,90,10,0

Date: Comments: By:

GENERAL NOTES:

1) All dimensions in millimeters unless otherwise stated.

Project:

NOTE MACHINE

GENERAL SITE INSTALLATION
ARRANGEMENTS

Drawing Title:

ILLUMINATION DETAIL - FASCIA ONLY

Ref: NM-10-2013-GA-7	Date: 16-03-2015	Rev:
Scale: 1:20	Paper: A3	Date Rev: