


6 Worcester Road Hat

## GROUND FLOOR

APPROX. 55.8 SQ. METRES (600.1 SQ. FEET)

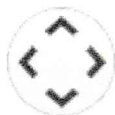

[reset](#)

