
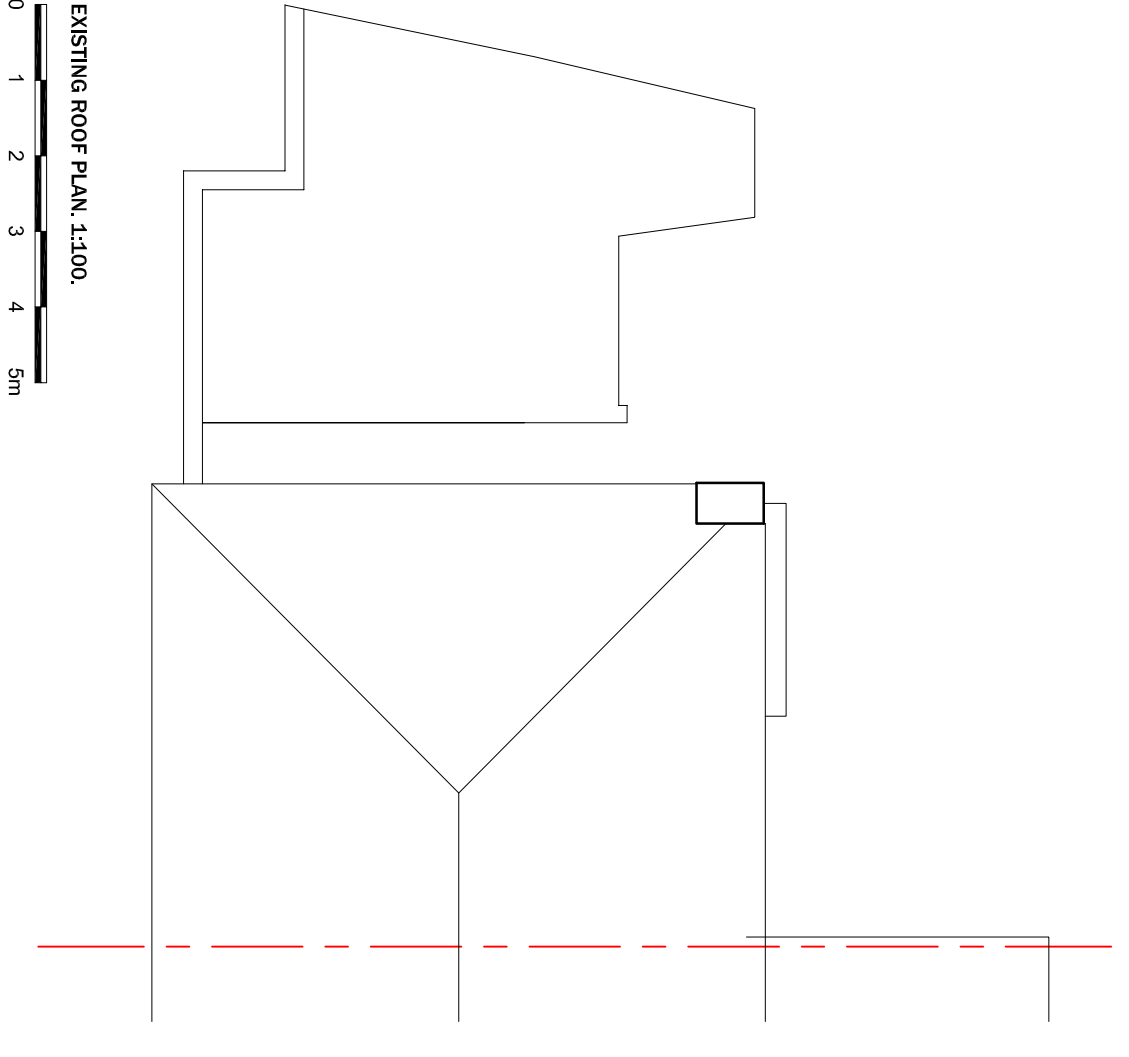
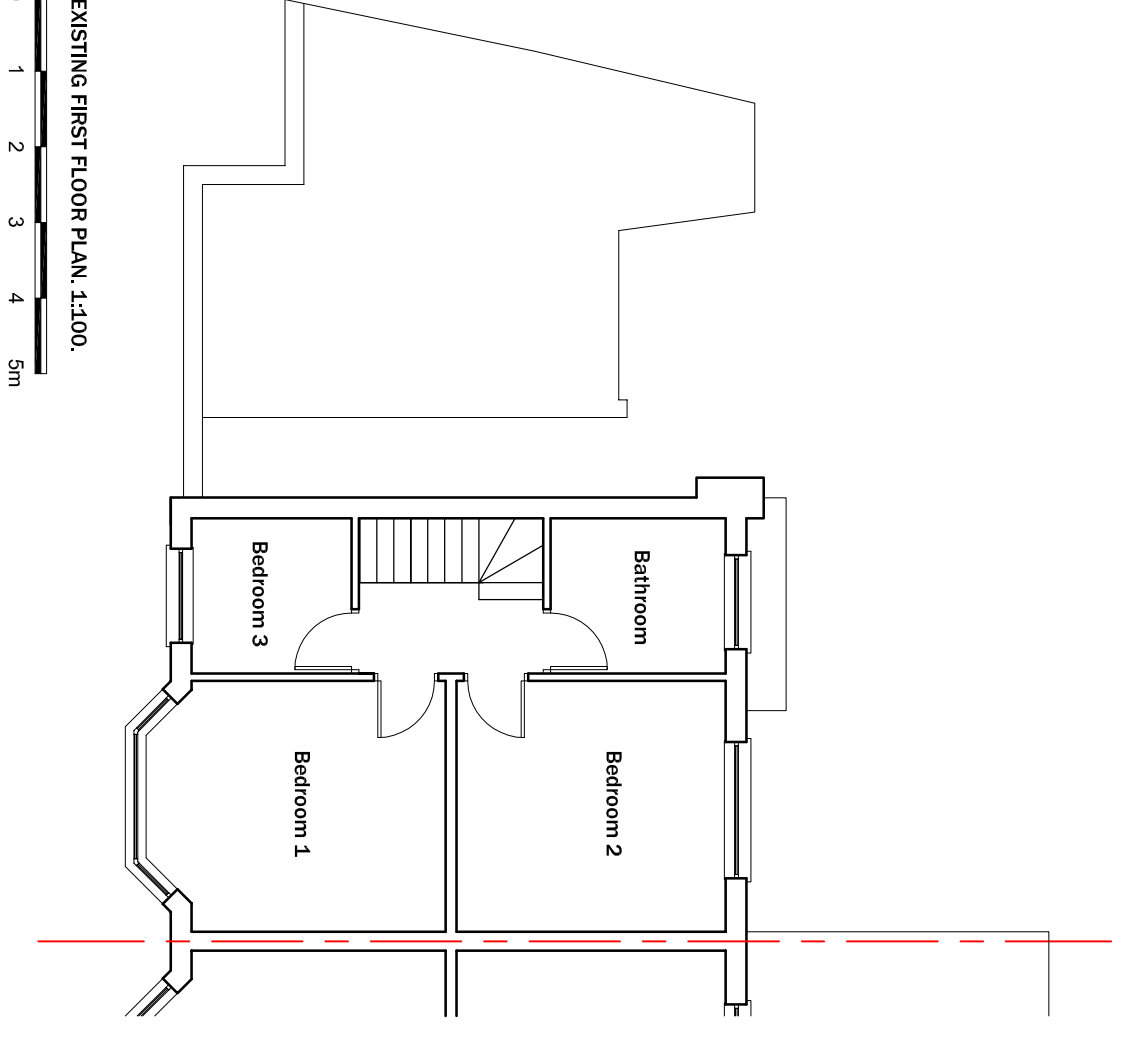
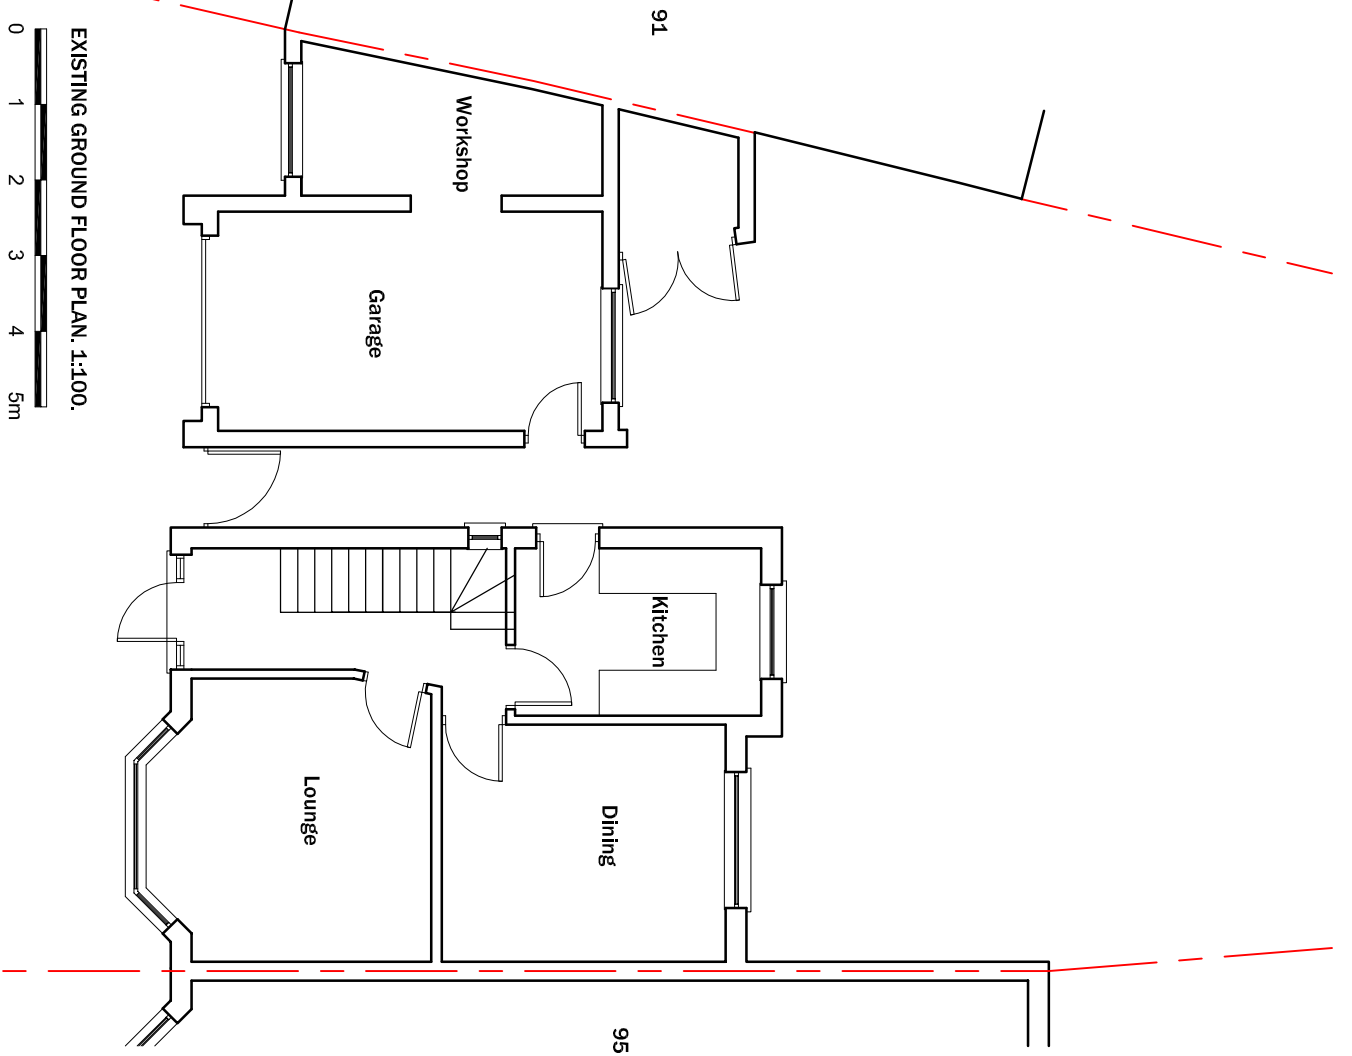
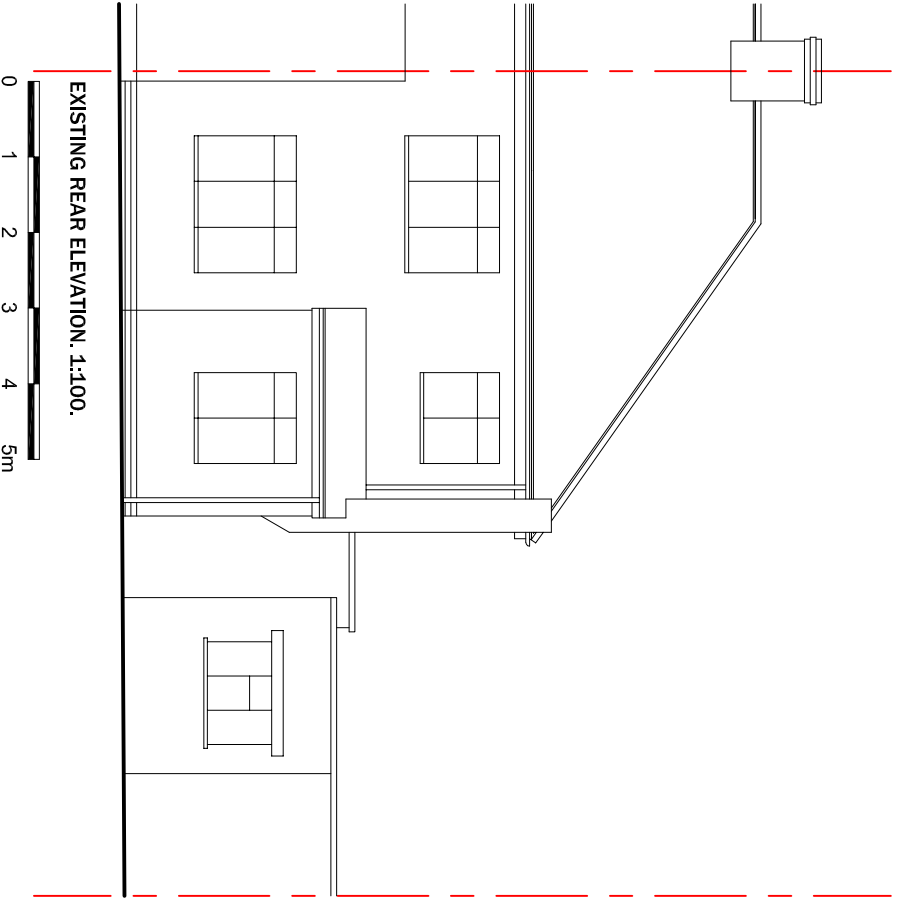
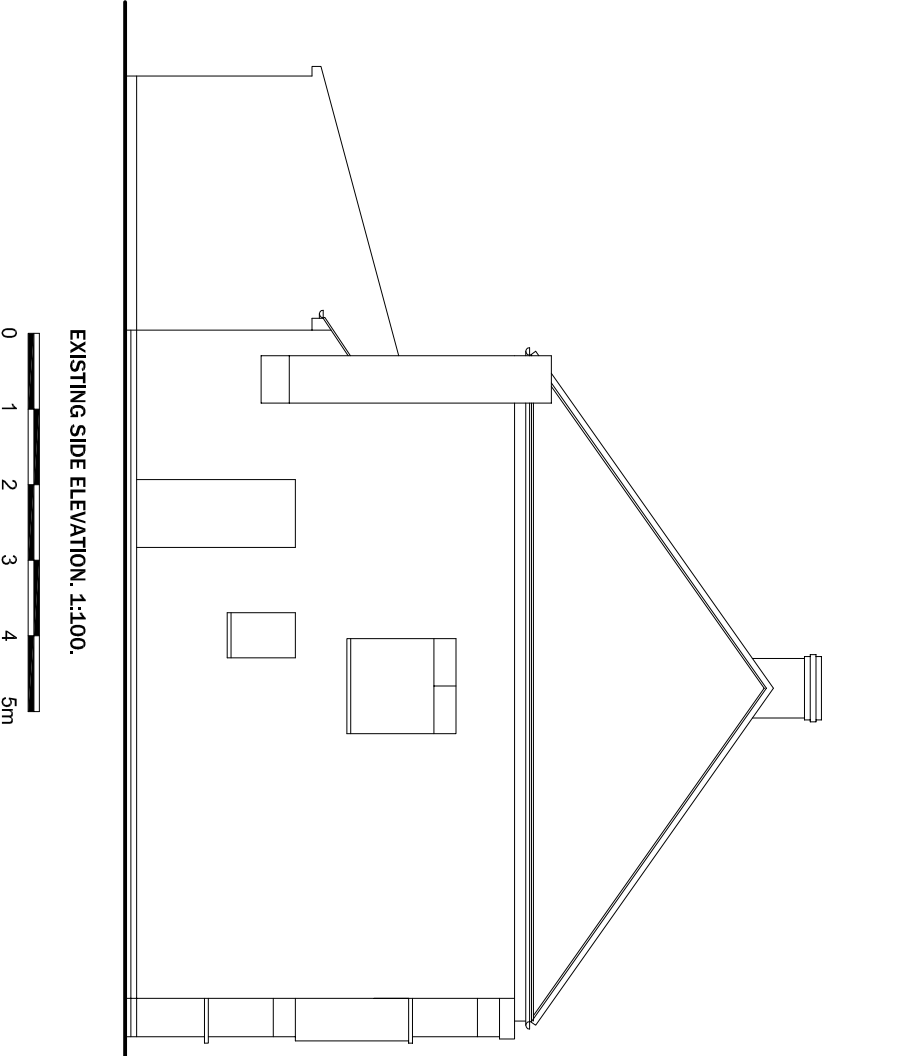


1. This drawing is not to be scaled.
2. All discrepancies, errors or omissions to be reported prior to work commencing.
3. All dimensions to be checked on site prior to work commencing.
4. All materials, components and workmanship to comply with relevant British Standards, Codes of Practice and recommendations applicable at the time. For specialist works see relevant consultants/suppliers drawings.

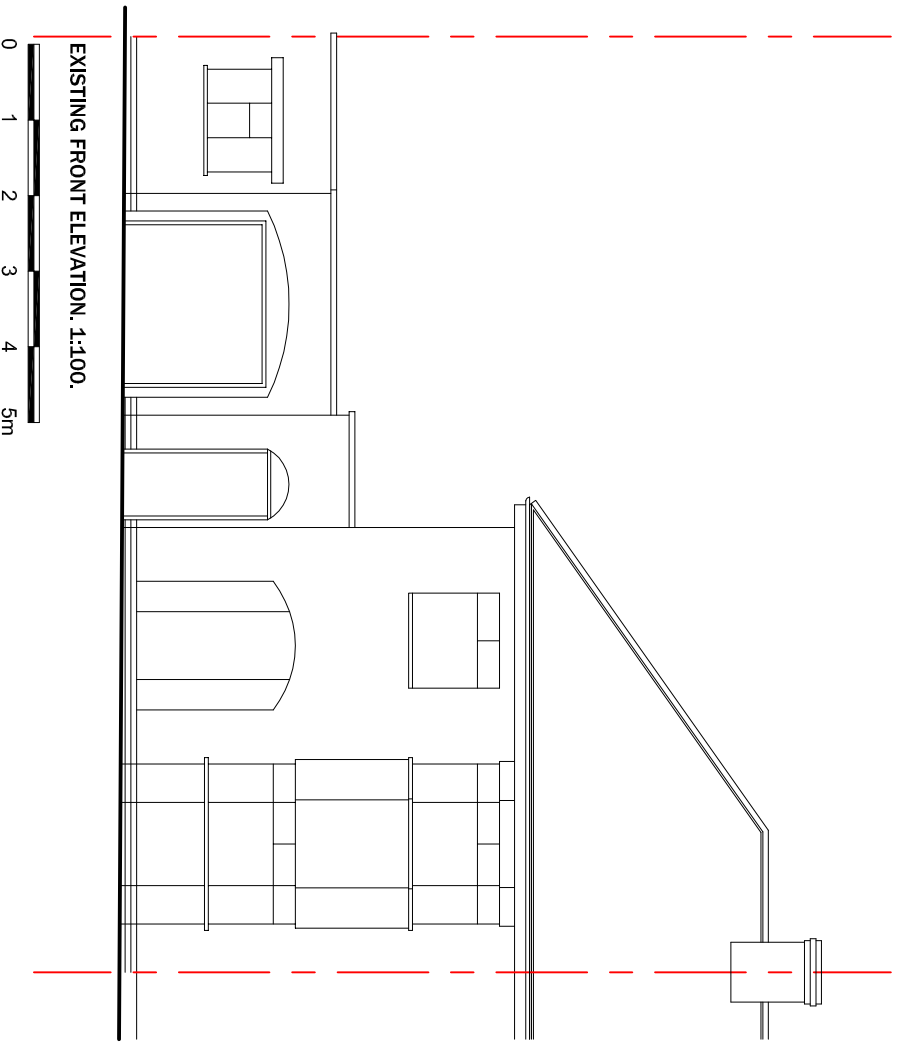

Planning Issue

db Design Services

8 Coringishy Bank
 21, 1000's, Herts
 T: 07802 687837
 F: 01727 882649
 E: bandr@dbd.com

client
 Mr. M. Preston.

project
 Extensions & Alterations
 90 Burnale Road, Hatfield, Herts, AL10 9SB

drawing title
 Existing Plans & Elevations.

date	scale	town
April 2020.	1:100@A2	db
drawing number	sheet no.	rev.
203/PA/002.	-	-