

20m

10

5

4

3

2


1

0

1 2 3 4 5

10

20m

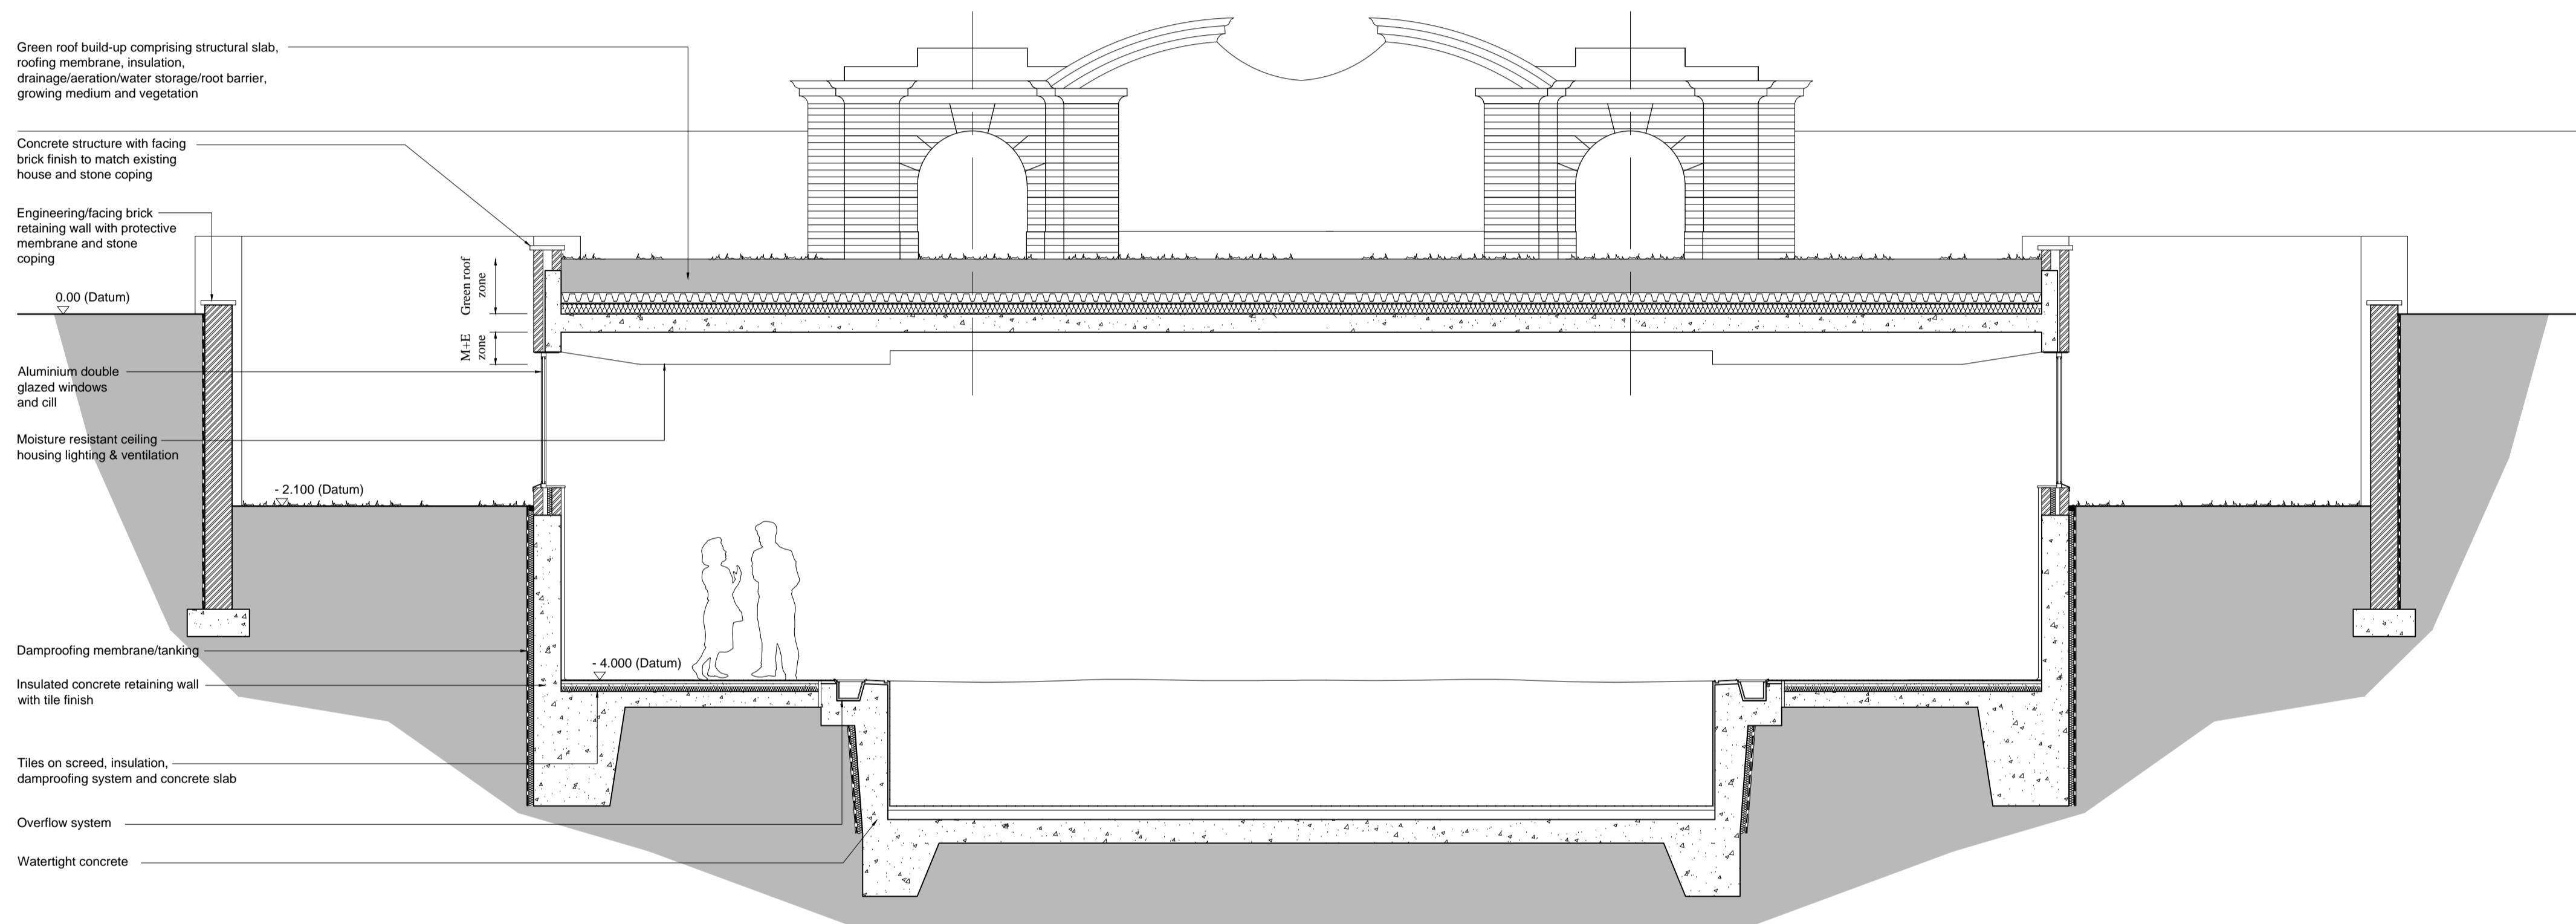

Section
Scale 1:50

Rev	Date	Comments
-----	------	----------

PROPOSED

Great Nast Hyde House
Hertfordshire

Detailed Section

RUSSELL TAYLOR ARCHITECTS
 mail@rtarchitects.co.uk
 LONDON
 CORNWALL
 © Russell Taylor Architects own the copyright to this drawing and design

Scale	Date	Drawn	No.	Rev.
1:50 @ A1 Size	Nov 25, 2010	LC	6173/203	