



1:2500	0	1	50m	100m	200m
1:1250	0	2	25m	50m	100m
1:500	0	5m	10m	20m	40m
1:200	0	2m	4m	8m	16m
1:100	0	1m	2m	4m	8m
1:50	0	0.5m	1m	2m	4m

Site Plan 1:100 Scale

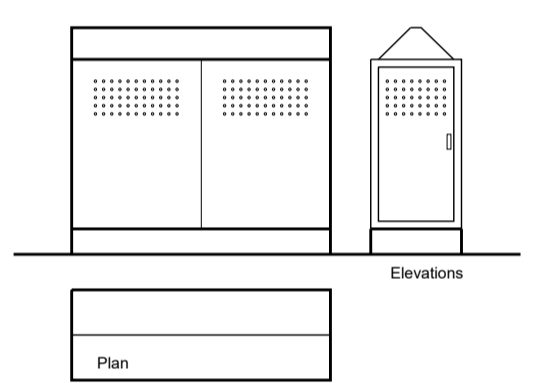

Cycle Store Detail

BXMWVSLH
robust cycle security locker
The cycle is loaded horizontally via a trough guide and held in position by a wheel retainer set to the rear of the locker.
The locker is zinc plated and polyester powder coated with an apex roof, clad with perforated steel sheet, which is 1.5mm thick with 8mm diameter holes on a 12mm square pitch. Supplied fully assembled with fixing plates for bolting to the ground.
Broxap Ltd. Rowhurst Industrial Estate
Chasterton Newcastle-under-Lyme
Staffordshire ST5 6BD
Tel: 0844 800 4086 Fax: 01782 566327/562546
Email: enquiries@broxap.com
enquiries@broxap.com
Web: www.broxap.com
http://www.broxap.com

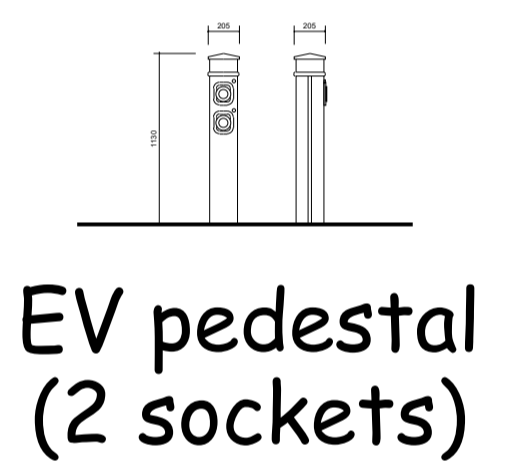

EV pedestal (2 sockets)

Details 1:50 Scale

notes:
any discrepancies should be reported immediately
all dimensions should be checked on site prior to commencement of work
site/survey based on ordnance survey information provided by prodat systems plc, (www.promap.co.uk) prodat does not guarantee that all past or current uses or features will be identified in the product
the product does not give details about the actual state or condition of the site nor should it be used or taken to indicate or exclude actual suitability or unsuitability of the site for any particular purpose, or relied upon for determining suitability or value, or used as a substitute for any physical investigation or inspection.
drawings to be read in accordance with the dwelling emission rate (der/ter) calculation. the building must be built 'as designed' meeting the criteria set for air permeability.
© HERTFORD PLANNING SERVICE
note
when printing off pdf's, it is the responsibility of the user to verify that the resulting prints are to scale on the appropriate sized sheet.
also that the scale bars on the plan measure correctly.

Westgate House, 37-41 Castle Street, Hertford, Herts SG14 1HH Tel: 01992 552173 Email: contact@hertfordplanning.co.uk www.hertfordplanning.co.uk	
Description Project Hill Rise 2 Cuffley EN6 4EE Drawing PROPOSED Site Plan	
Date	13/04/2023
Scale	1:100
Sheet size	A1
Drawn	mRn
20536-P002-1st	