


Site Plan 1:100 Scale

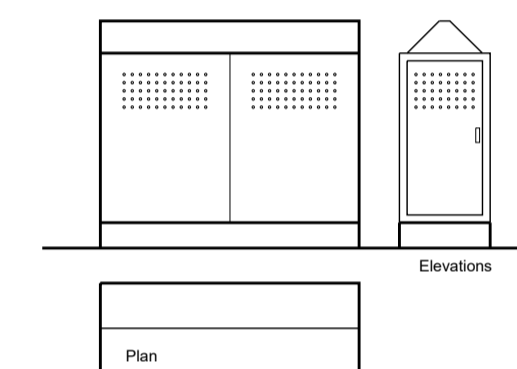

Cycle Store Detail

Details 1:50 Scale


**BXWVSLH**  
robust cycle security locker

The cycle is loaded horizontally via a trough guide and held in position by a wheel retainer set to the rear of the locker.

The locker is zinc plated and polyester powder coated with an anodized clear with perforated steel sheet, which is 1.5mm thick with 8mm diameter holes on a 12mm square pitch. Supplied fully assembled with fixing plates for bolting to the ground.

**Broxap Ltd:** Rowhurst Industrial Estate  
Cheriton Newcastle-under-Lyme  
Staffordshire ST5 6BD

Tel: 0844 800 4085 Fax: 01782 565357/562546  
Email: [enquiries@broxap.com](mailto:enquiries@broxap.com)  
Email: [enquiries@broxap.com](mailto:enquiries@broxap.com)  
Web: [www.broxap.com](http://www.broxap.com)  
http://www.broxap.com

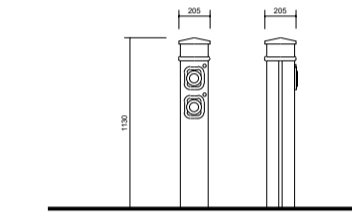

EV pedestal (2 sockets)

1:2500	0	1	50m	100m	200m
1:1250	0	5m	10m	20m	40m
1:500	0	1m	2m	4m	8m
1:200	0	0.5m	1m	2m	4m

1:2500	0	1	50m	100m	200m
1:1250	0	5m	10m	20m	40m
1:500	0	1m	2m	4m	8m
1:200	0	0.5m	1m	2m	4m

notes:

any discrepancies should be reported immediately

all dimensions should be checked on site prior to commencement of work

site/survey based on ordnance survey information provided by prodat systems plc, (www.promap.co.uk) prodat does not guarantee that all past or current uses or features will be identified in the product

the product does not give details about the actual state or condition of the site nor should it be used or taken to indicate or exclude actual suitability or unsuitability of the site for any particular purpose, or relied upon for determining suitability or value, or used as a substitute for any physical investigation or inspection.

drawings to be read in accordance with the dwelling emission rate (der/ter) calculation. the building must be built 'as designed' meeting the criteria set for air permeability.

© HERTFORD PLANNING SERVICE

note when printing off pdf's. it is the responsibility of the user to verify that the resulting prints are to scale on the appropriate sized sheet. also that the scale bars on the plan measure correctly.

Sept 23	Access details one option	C
Sept 23	Access details	A/B
Date	Description	Rev



Westgate House, 37-41 Castle Street,  
Hertford, Herts SG14 1HH  
Tel: 01992 552173  
Email: [contact@hertfordplanning.co.uk](mailto:contact@hertfordplanning.co.uk)  
[www.hertfordplanning.co.uk](http://www.hertfordplanning.co.uk)



Description	
Project	2 Hill Rise Cuffley EN6 4EE
Drawing	PROPOSED Site Plan
Date	26/09/2023
Scale	1:100
Sheet size	A1
Drawn	mRn

20536-P002-C