


THESE VISIBILITY SPLAYS ARE UNCHANGED FROM THOSE CONSENTED UNDER 6/2021/1252/FULL

2M X 2M X 0.6M HIGH PEDESTRIAN VISABILITY SPLAY 1:50



2.4M X 120M VEHICULAR VISABILITY SPLAY 1:300

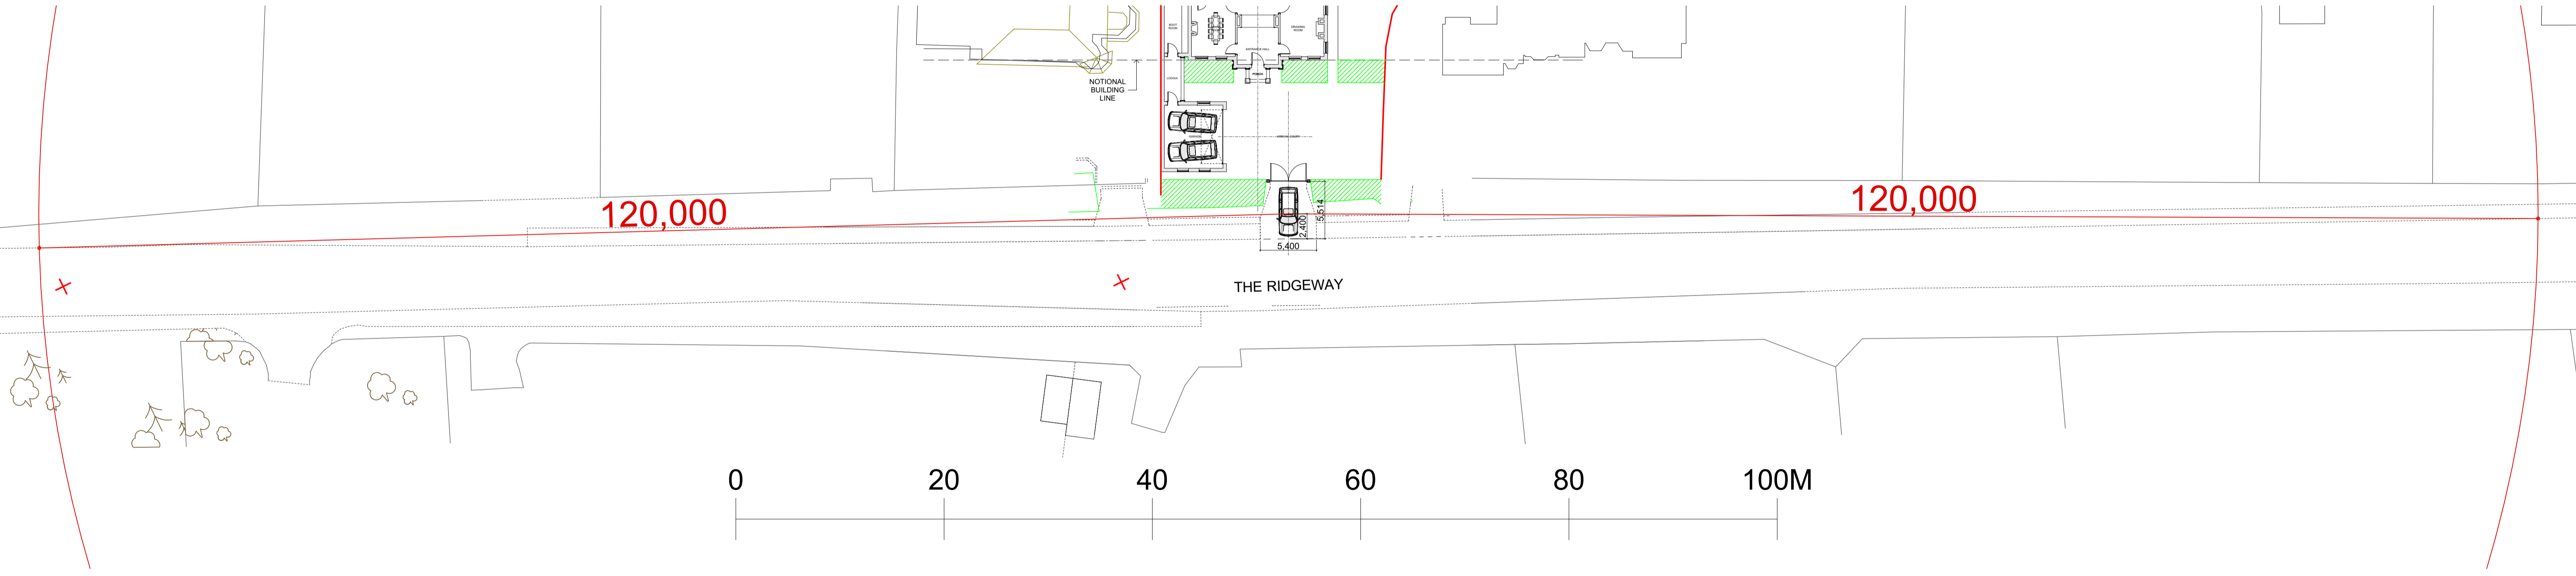

SHAUN KNIGHT  
ARCHITECTURE  
40 FALCON ROAD, HAMPTON  
TW12 2RA  
07824 815 258M  
0208 979 4949T  
E: shaun@shaunknightarchitecture.com  
W: shaunknightarchitecture.com

PROJECT: 38 THE RIDGEWAY  
EN6 4AX  
TITLE : VISABILITY SPLAYS  
Date: OCTOBER 2023  
Scale: 1:50/300 AT A1 Drawn: SDK  
**DRAWING NUMBER: 207-213**