


THE PARKING, ACCESS AND CYCLE STORE  
ARE UNCHANGED FROM THAT CONSENTED  
UNDER 6/2021/1252/FULL

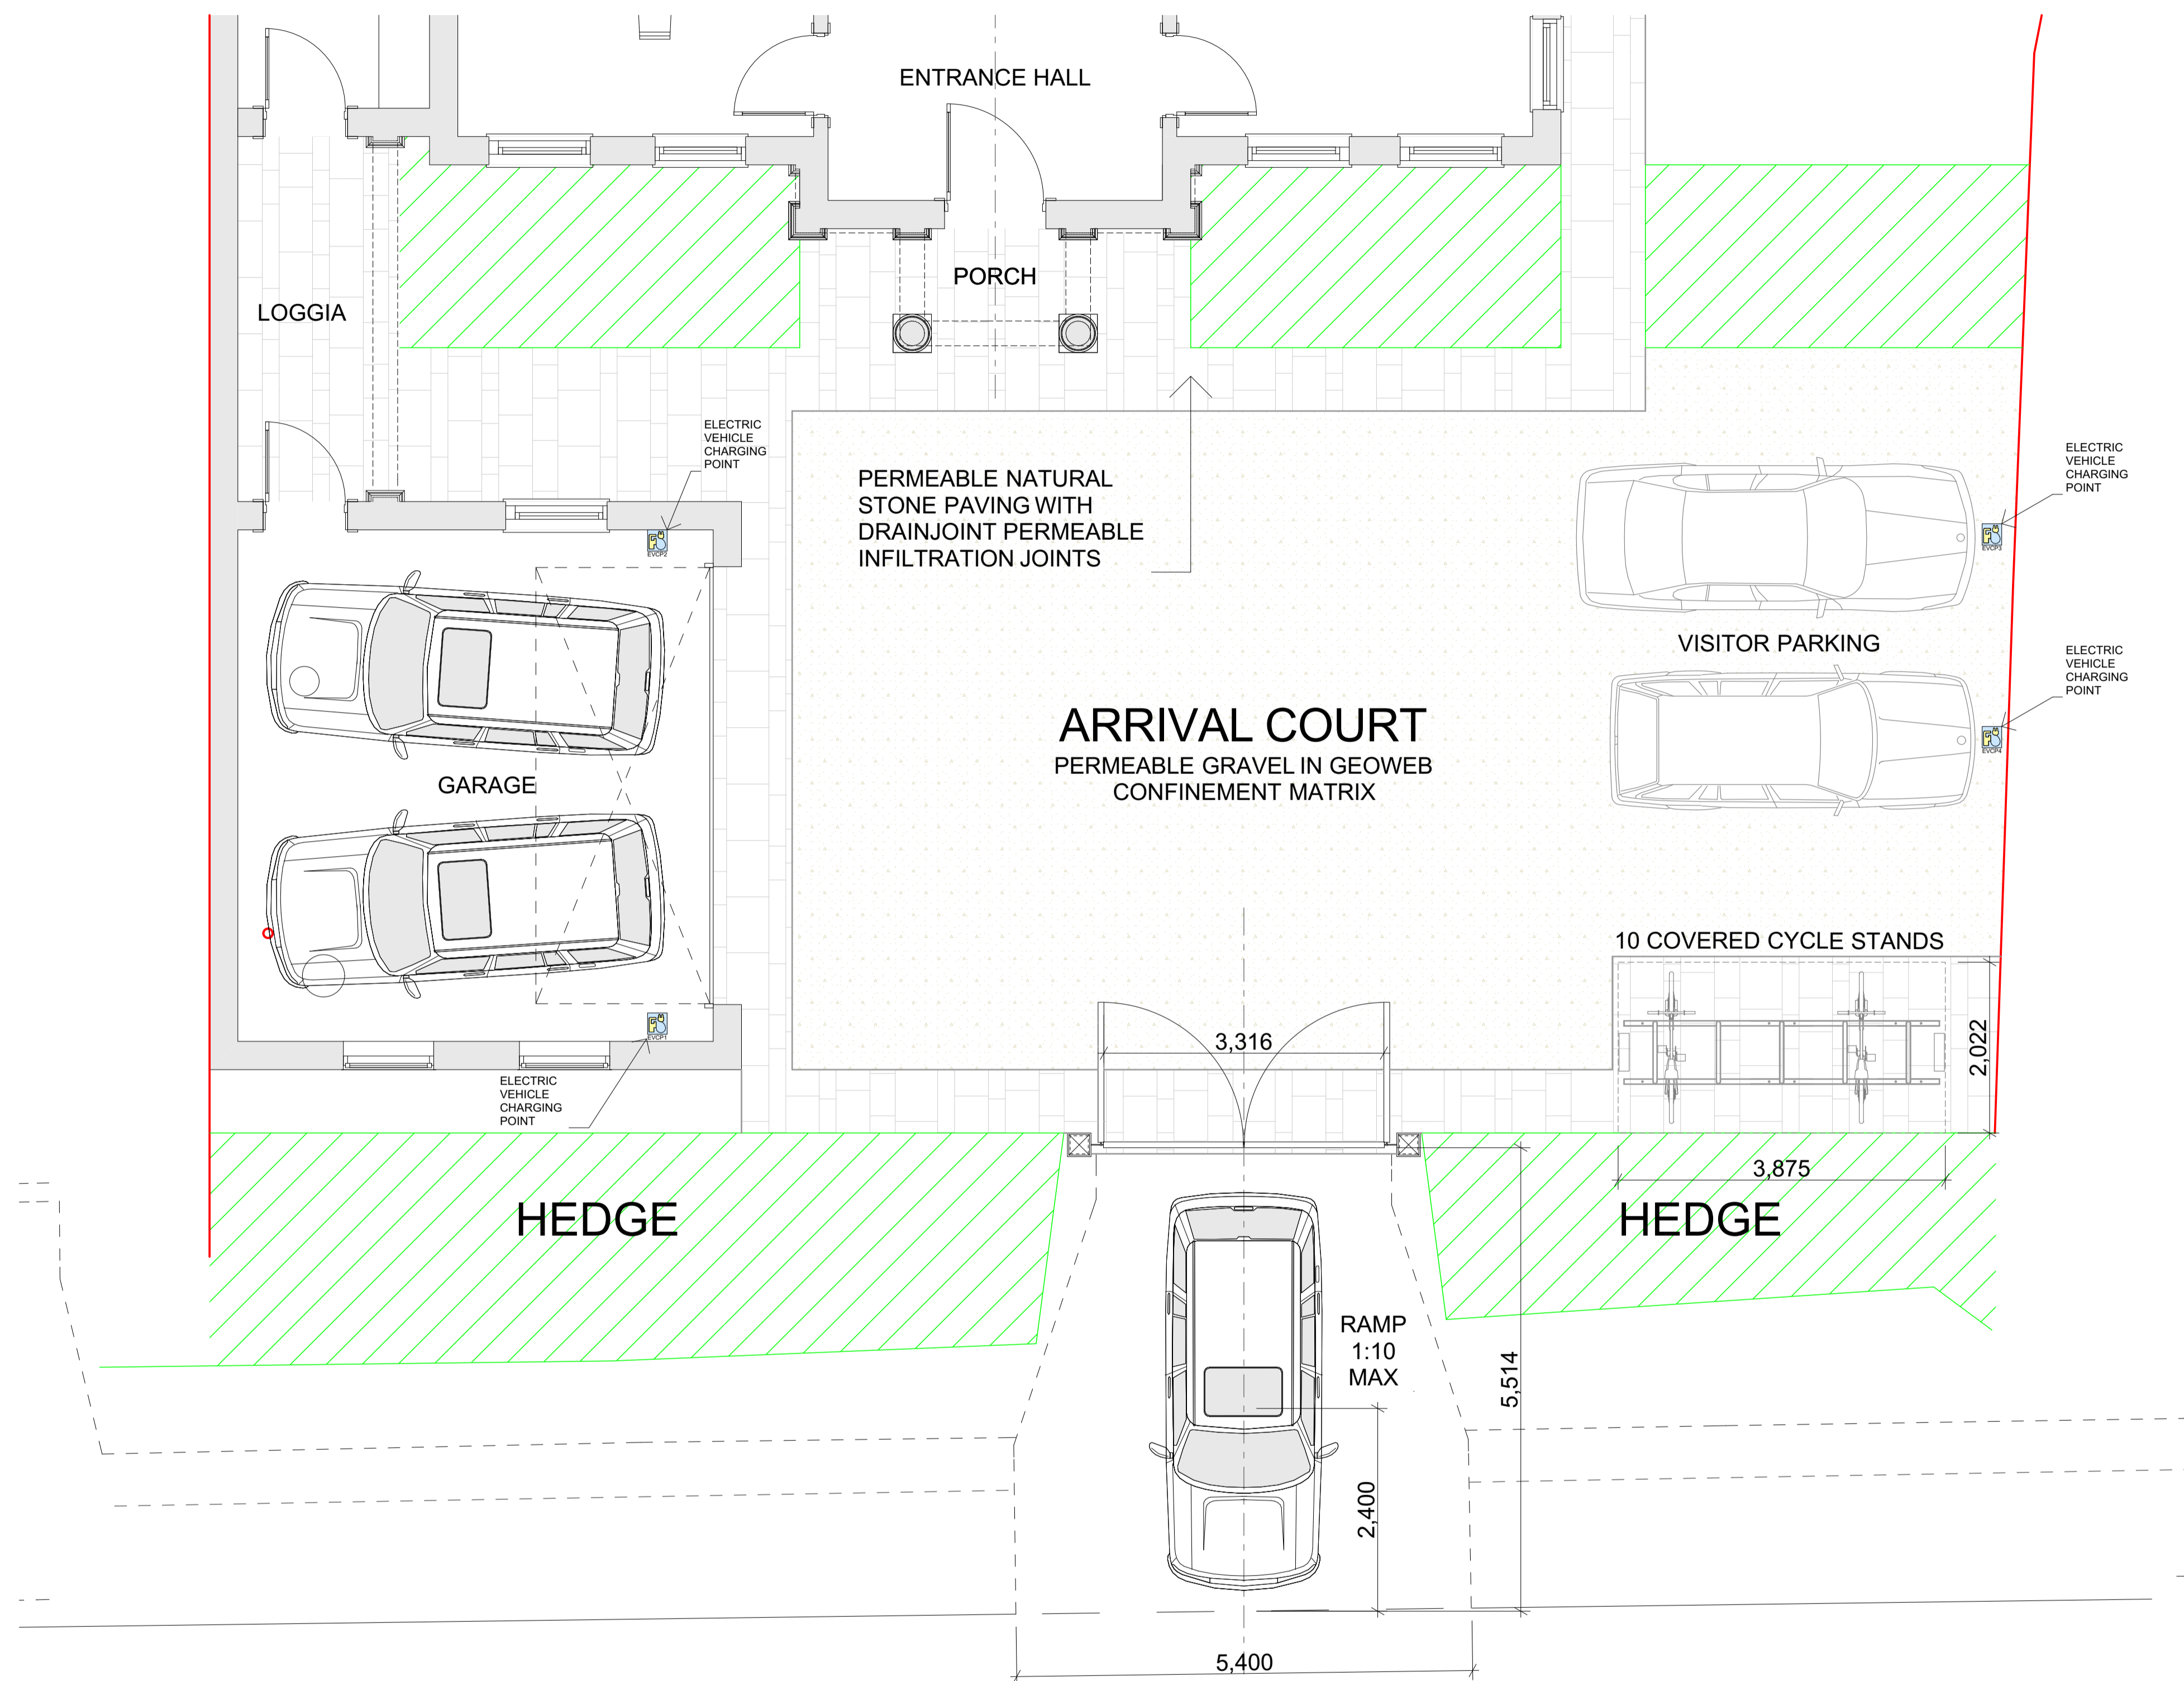

**PARKING, ACCESS AND CYCLE STORE**



SHAUN KNIGHT  
ARCHITECTURE

40 FALCON ROAD, HAMPTON  
TW12 2RA  
07824 815 258M  
0208 979 4949T  
E: shaun@shaunknightarchitecture.com  
W: shaunknightarchitecture.com

PROJECT: 38 THE RIDGEWAY  
EN6 4AX

TITLE : PARKING, ACCESS  
CYCLE STORE AND  
VEHICLE CHARGING  
POINTS

Date: OCTOBER 2023

Scale: 1:50 AT A1 Drawn: SDK

**DRAWING NUMBER: 207-215**