

All levels and dimensions to be checked on site prior to construction / fabrication; report discrepancies immediately.  
 Only scale for Planning Submissions.  
 This drawing is copyright protected.




NORTH ELEVATION  
 1:100

**MATERIALS KEY**

- 1. ROOF TILES
- 2. GRAY RENDERED FINISH
- 3. BRICK

PLANNING

SCALE 1:100

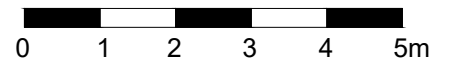

SCALE	DATE	DRAWN	CHECKED
1:100	11.03.22	KP	LM

PROJECT  
**21005\_11 Tolmers Gardens  
 Cuffley**

DRAWING  
**Existing Elevations  
 North and South**



12 CARPENTER STREET • PERTH • PH1 5LZ

01738 230360

WWW.TRAILARCHITECTS.CO.UK

DRAWING No.

**21005\_PL(25)002**



SOUTH ELEVATION  
 1:100