


Nyn Manor Farm

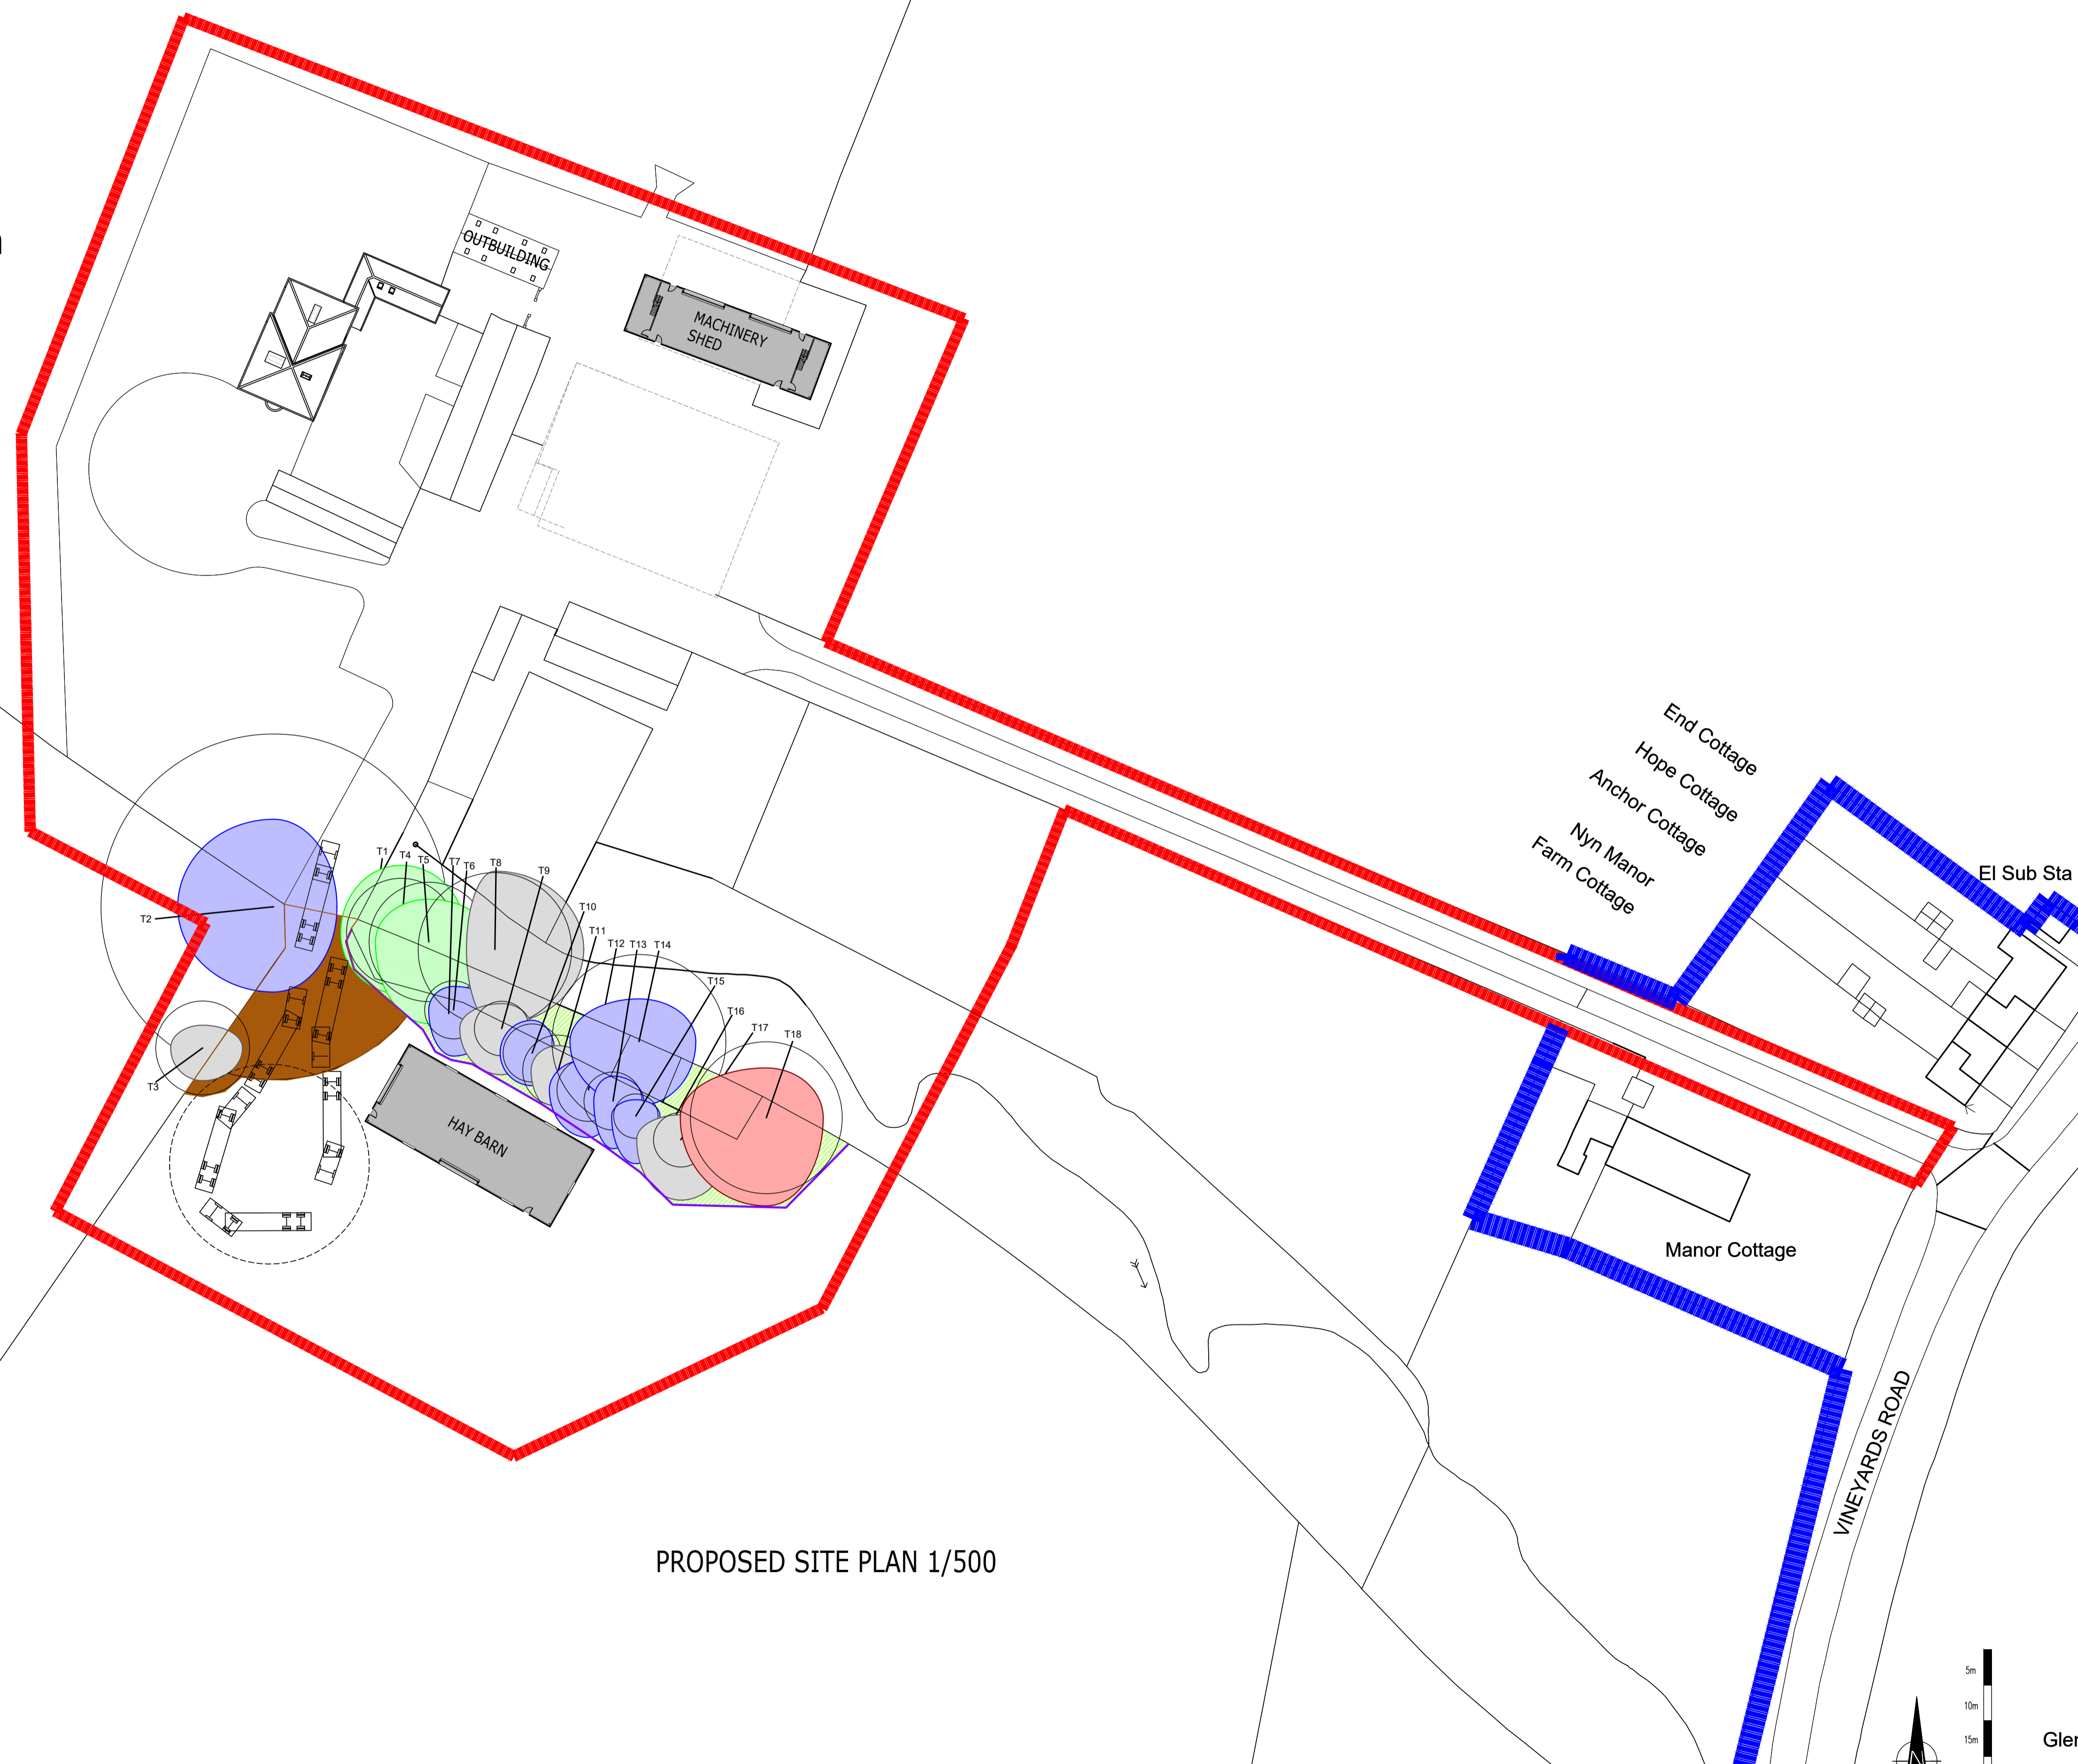

PROPOSED SITE PLAN 1/500

JOB No.	2109
DWRG No	PLO4 C
SCALE	1/500 @A1
DATE	JUNE 2019
DRAWN	MS
CLIENT	

NYN MANOR
VINEYARDS ROAD
NORTHAW ENG 4PQ

PROPOSED
SITE PLAN

Gler

**Wastell & Porter
Architects Limited**
BANCROFT HOUSE
34 BANCROFT
HITCHIN
HERTFORDSHIRE
SG5 1LA

Email: contact@wastellporter.co.uk
Tel: 01462 422440
Fax: 01462 420403