





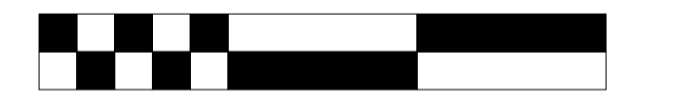


Key

-  Proposed standard tree (S/SS) with double stake and tie
-  Ornamental Hedge/Screen planting with 75mm depth bark mulch to specification
-  Ornamental Planting Bed with 75mm depth bark mulch to specification
-  Ornamental Planting Bed 2 with 75mm depth bark mulch to specification
-  Ornamental Planting Bed 3 with 75mm depth bark mulch to specification
-  Herbaceous Perennial Mix with 75mm depth bark mulch to specification

0 5 10 15 M

 

General Notes
 Contractor must verify all dimensions, levels and existing service alignments on site before commencing any work or shop drawings. Any discrepancy concerning the drawings/quantities should be referred to the Landscape Architect immediately.
 Only figured dimensions to be taken from this drawing. Do not scale off this drawing. All landscape drawings to be read in conjunction with the landscape specification and all relevant engineer's and architect's drawings/specifications. This drawing is Copyright and must not be reproduced without consent of Guarda Landscape.

2	20/05/22	Following Architects comments	RB	CX
1	06/05/22	First Issue	JH	RB
Rev	Date	Comments		Dr



The Gallery Suite, Ketteringham Hall, Wymondham, NR18 9RS
 Office 6, Sudbury Studios, 14 North Street, Sudbury, CO10 1RB
 +44 (0)1206 638085 - www.guardalandscape.com

Client	
Hatfield Park Homes Ltd.	
Site	
Former Beales Hotel Comet Way, Hatfield, AL10 9NG	
Drawing Title	
Outline Softworks Plan - First Floor	
Scale	Status
1:200 @ A1	Planning
Project	Drawing Number
21103	GUA-DR-L-008
Drawn	Checked
JH	RB
Date	2
	April 2022
© GUARDA Ltd. 2022	