



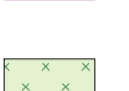


**Key**

-  **Proposed standard tree (S/SS)** with double stake and tie
-  **Mixed Native Hedge** with 75mm depth bark mulch to specification
-  **Ornamental Hedge** with 75mm depth bark mulch to specification
-  **Herbaceous Perennial Mix 2** with 75mm depth bark mulch to specification
-  **Green Roof** Pre-planted premium wildflower mat with additional plug planting as per planting schedule.



**General Notes**

Contractor must verify all dimensions, levels and existing service alignments on site before commencing any work or shop drawings. Any discrepancy concerning the drawings/quantities should be referred to the Landscape Architect immediately.

Only figured dimensions to be taken from this drawing. Do not scale off this drawing. All landscape drawings to be read in conjunction with the landscape specification and all relevant engineer's and architect's drawings/specifications. This drawing is Copyright and must not be reproduced without consent of Guarda Landscape.

Rev	Date	Comments	Dr	Ch
2	15/11/23	Revised to updated layout	JH	CX
1	04/05/22	First Issue	JH	RB



The Gallery Suite, Kettlethorpe Hall, Wymondham, NR18 9RS  
Office 6, Sudbury Studios, 14 North Street, Sudbury, CO10 1RB.  
+44 (0)1206 638085 - www.guardalandscape.com

Client  
**Hatfield Park Homes Ltd.**

Site  
**Former Beales Hotel  
Comet Way, Hatfield, AL10 9NG**

Drawing Title  
**Outline Softworks Plan - Fifth Floor**

Scale	Status	
1:200 @ A1	Planning	
Project	Drawing Number	Revision
21103	GUA-DR-L-009	2
Drawn	Checked	Date
JH	RB	April 2022