






NOTES


1. THIS DRAWING IS TO BE READ IN CONJUNCTION WITH ALL RELEVANT ARCHITECTS, ENGINEERS AND SPECIALIST DRAWINGS AND SPECIFICATIONS
2. DO NOT SCALE FROM THIS DRAWING IN EITHER PAPER OR DIGITAL FORM. USE WRITTEN DIMENSIONS ONLY.
3. DRAWING BASED ON TOPOGRAPHIC SURVEY BY PLOWMAN CRAVEN, REF. 30279T-01, DATED 18/12/2013.

LEGEND

-  SITE BOUNDARY
-  MAIN DEMOLITION WORKS
-  PUBLIC VEHICLE PARKING
-  SITE VEHICLE PARKING

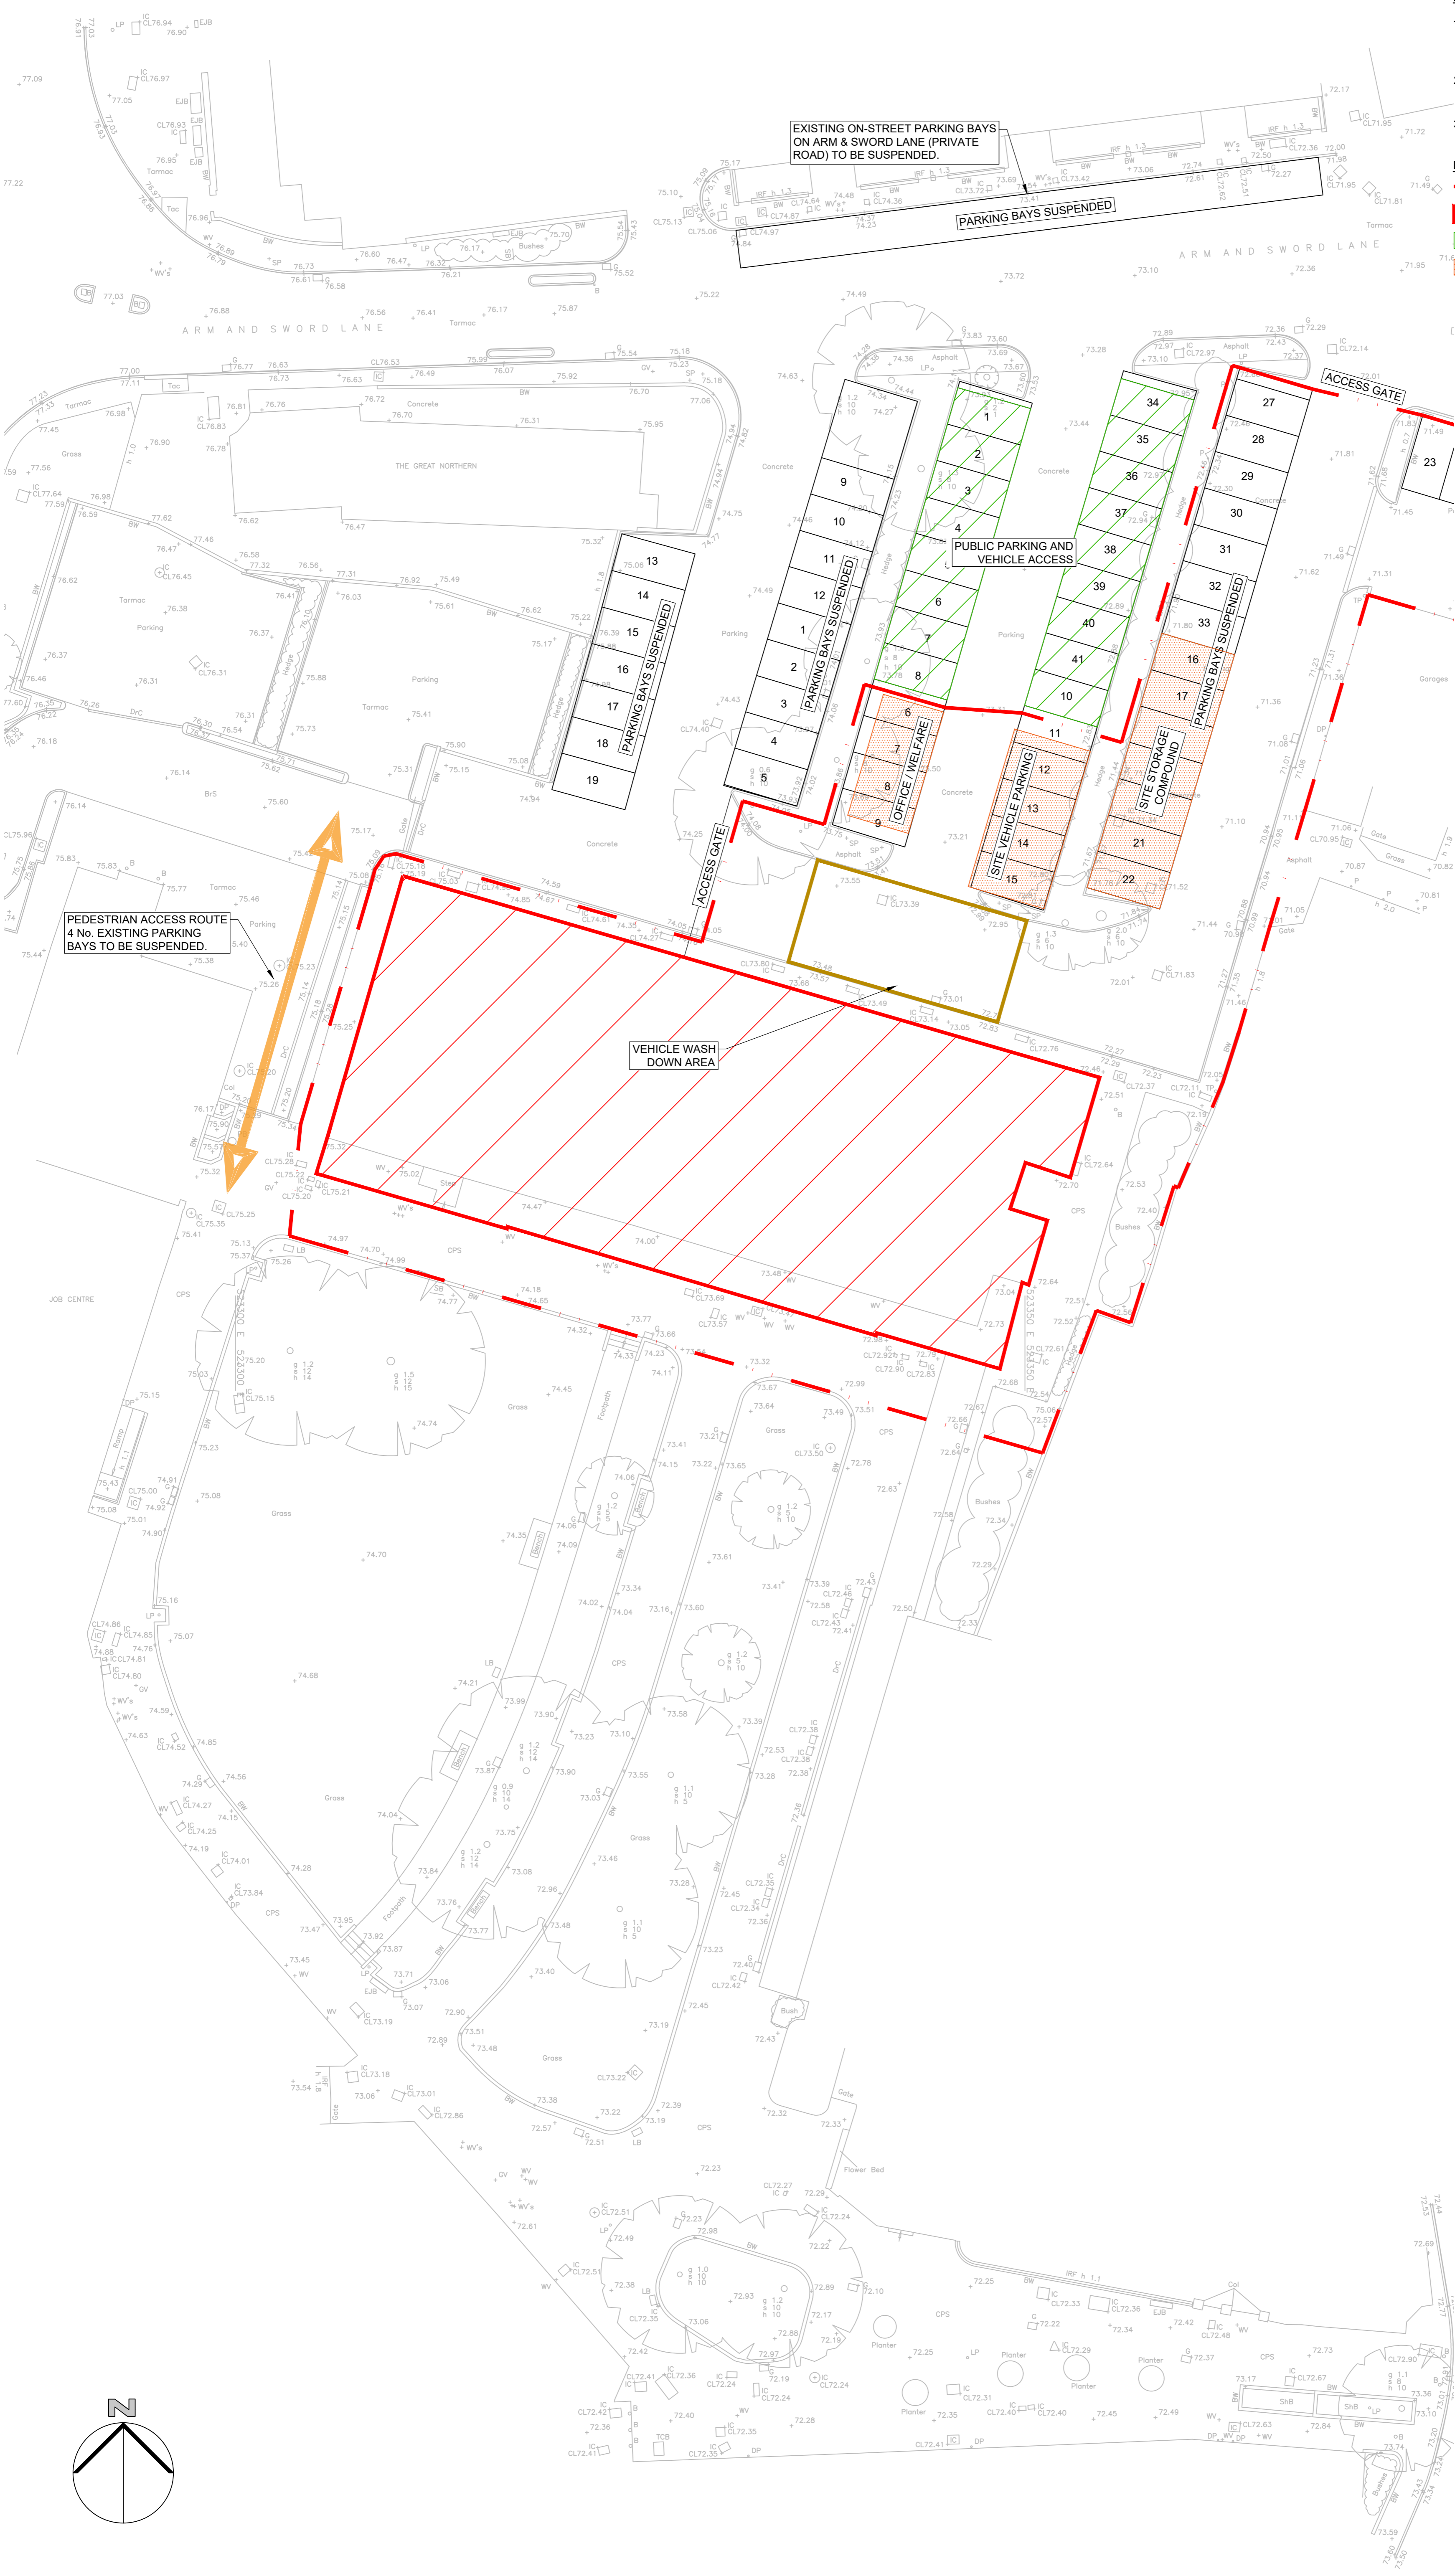

NOT FOR CONSTRUCTION

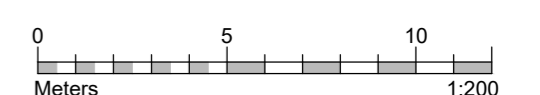

P01 16.08.23	STAGE 3 ISSUE	JT	AM
Rev Date	Description	Drawn	Check

conisbee Consulting Structural Engineers
 Consulting Civil Engineers
 London • Cambridge • Norwich
 1-5 Offord St London N1 1DH
 Telephone 020 7700 6666
 www.conisbee.co.uk

Drawing Status
S3 - SUITABLE FOR REVIEW & COMMENT

Project	Date	JUN 2023
SALISBURY SQUARE OLD HATFIELD	Scale	1:200@A1
	Drawn	JT
Title	Engineer	AM
SITE ESTABLISHMENT DIAGRAM CONSTRUCTION PHASE	Project No	221111
Drawing No	Revision	
221111-CON-XX-00-DR-C-6001	P01	