



**EAVES & RAINWATER**  
Dales Fabrications Bullnose Fascia with Hidden Gutter, Secret-Fix Soffit Panel & Rainwater Pipe.



**ROOF COVERING**  
Kingspan KS1000RW Trapezoidal insulated panels



**FINISH**  
RAL 7012 Basalt Grey



**FINISH**  
RAL 7012 Basalt Grey



**WALL CLADDING**  
Kingspan KS1000 PL (plank) longspan panels




**FINISH**  
RAL 7035 Moonstone



**BRICKWORK**  
Red Multi Handmade AAB Bricks



**WINDOWS & DOORS**  
Polyester Powder Coated Aluminium double glazed units

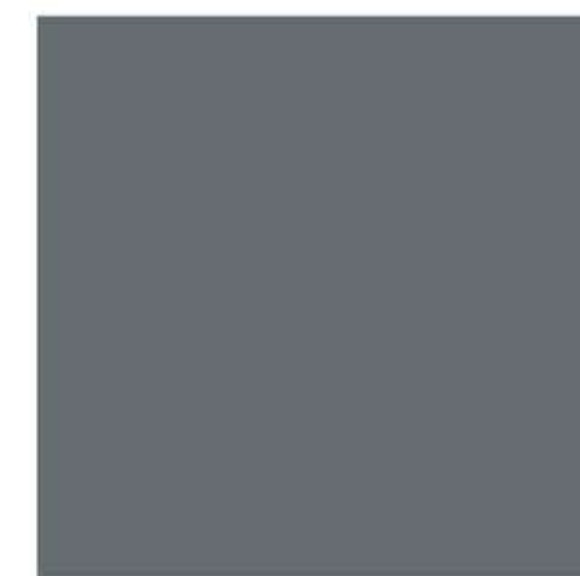

**FINISH**  
RAL 7012 Basalt Grey

NOTES:  
Report all discrepancies, errors and omissions.  
Verify all dimensions on site before commencing any work on site or preparing shop drawings.  
All materials, components and workmanship are to comply with the relevant British Standards, Codes of Practice, and appropriate manufacturers recommendations that from time to time shall apply.  
For all specialist work, see relevant drawings.  
This drawing and design are copyright of Clague LLP  
Registration number OC335948.

Rev	Date	Description
A	13/10/17	Conditions Submission

Project Title  
Proposed New Sports Facility  
Queenswood School  
Shepherds Way  
Hatfield  
Hertfordshire  
AL9 6NS

Drawing Description  
External Materials  
Discharge of Planning Condition 1  
Approval Notice 6/2016/2675/MAJ

Scale NTS @ A1	Drawn by MTP
Date October 2017	Checked by

CLAGUE ARCHITECTS

62 Burgate, Canterbury  
Kent CT1 2BH 01227 762060  
1 Kinsbourne Court, Luton Road,  
Harpending, Hertfordshire AL5 3BL 01582 765102  
8, Disney Street  
London SE1 1JF 0203 597 6112

CANTERBURY LONDON HARPENDING

Drawing Number	Revision
22968B / 01	A