




Plot 5

Front Elevation

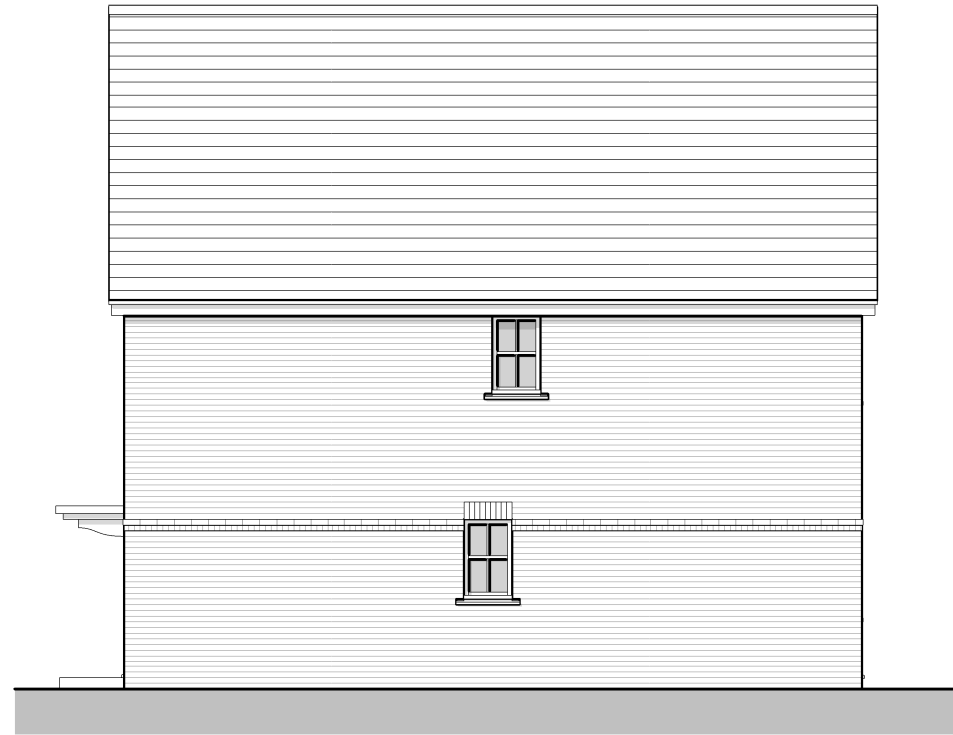


Plot 5

Right Elevation



Plot 5

Rear Elevation

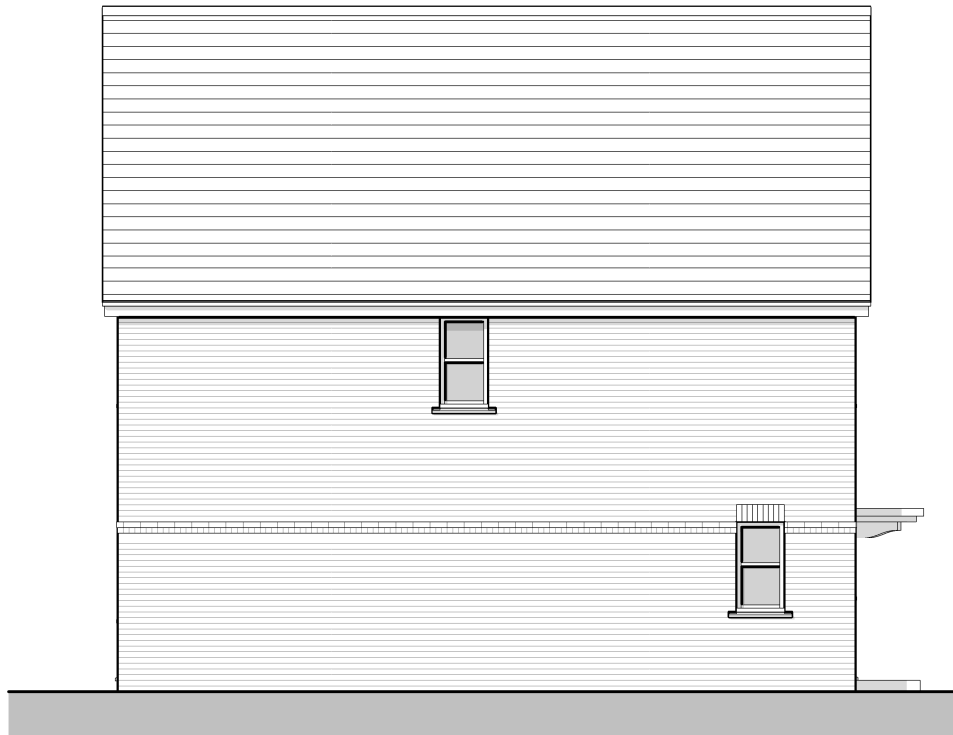

Plot 5

Left Elevation



NOTES:
 This drawing is the property of Boast Associates and is issued on the condition that it is not reproduced, disclosed or copied to any unauthorised person without written consent.
 This drawing is to be read together with the specification and related drawings.

© BOAST ASSOCIATES

REVISIONS:

Rev	By	Chk	Date	Description
-----	----	-----	------	-------------

Materials Schedule	
Walls	Facing brick
Roof	Plain / interlocking roof tiles
Joinery	Windows / doors / fascias / soffits to be UPVC
Gutters & rups	Black UPVC

FOR PLANNING APPROVAL

Project:
 Coopers Lane Rd
 Northaw

Title:
 Plot 5
 Proposed Elevations

Drawn:	Chk'd:	Date:	Scale:	Size:
JG		26.04.19	1 : 100	A3
Project No:	Drawing No:	Rev:		
2364	PL15			



T 01438 365000
 E architects@boastarchitects.com
 W boastarchitects.com

16 Gateway 1000, Whittle Way, Stevenage, Hertfordshire, SG1 2FP