



GENERAL NOTES:
 UNLESS OTHERWISE NOTED ALL DIMENSIONS ARE GIVEN IN MILLIMETRES
 ALL DIMENSIONS MUST BE VERIFIED ON SITE BEFORE THE COMMENCEMENT OF WORK OR THE FABRICATION OF ANY ITEM. DISCREPANCIES MUST BE REPORTED TO THE ARCHITECT
 THIS DRAWING IS NOT FOR CONSTRUCTION – FOR CDM AND BUILDING REGULATIONS COMPLIANT DETAILS CONTACT TURQUOISE NOISE LTD.
 THIS DRAWING AND DESIGN REMAINS THE COPYRIGHT OF TURQUOISE NOISE LTD. AND MAY NOT BE REPRODUCED WITHOUT PERMISSION


mail@turquoisenoise.com 01707 333984
 twitter.com/@TQNArchitecture

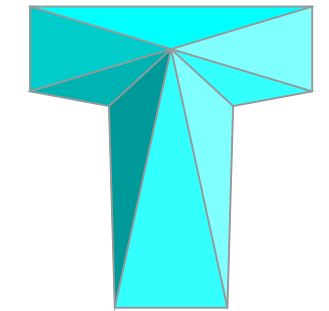


TURQUOISENOISE.COM
 architecture for your home

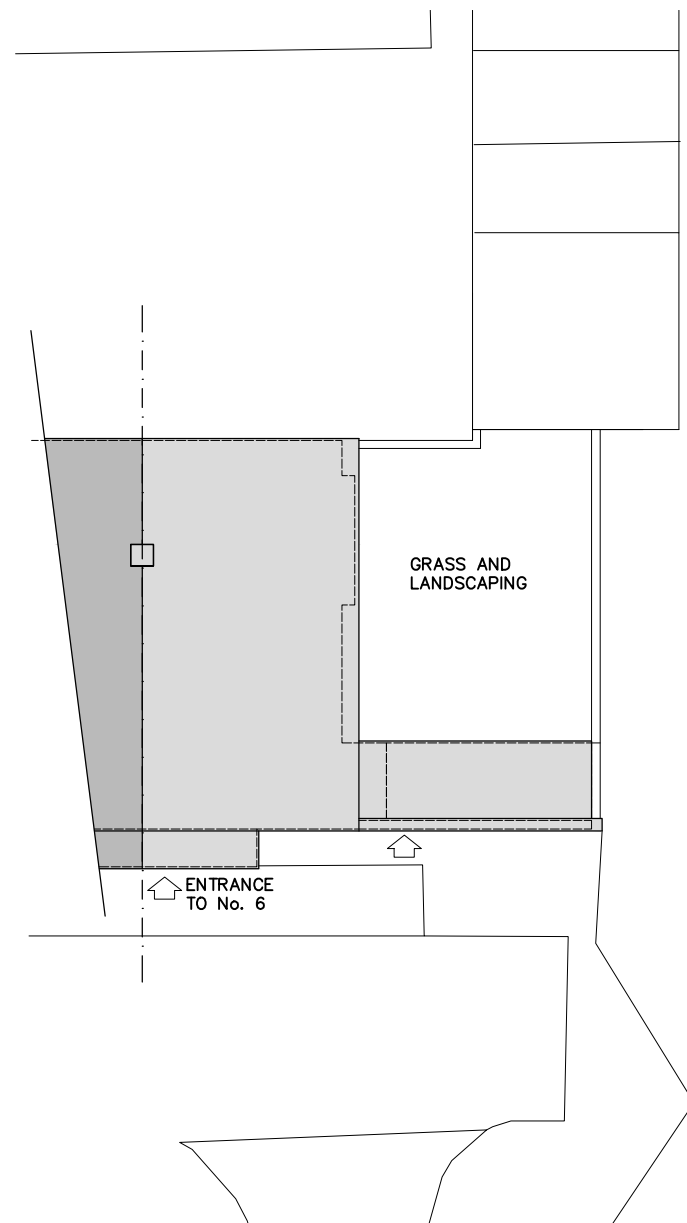

EXISTING SITE AND ROOF PLAN 1:200

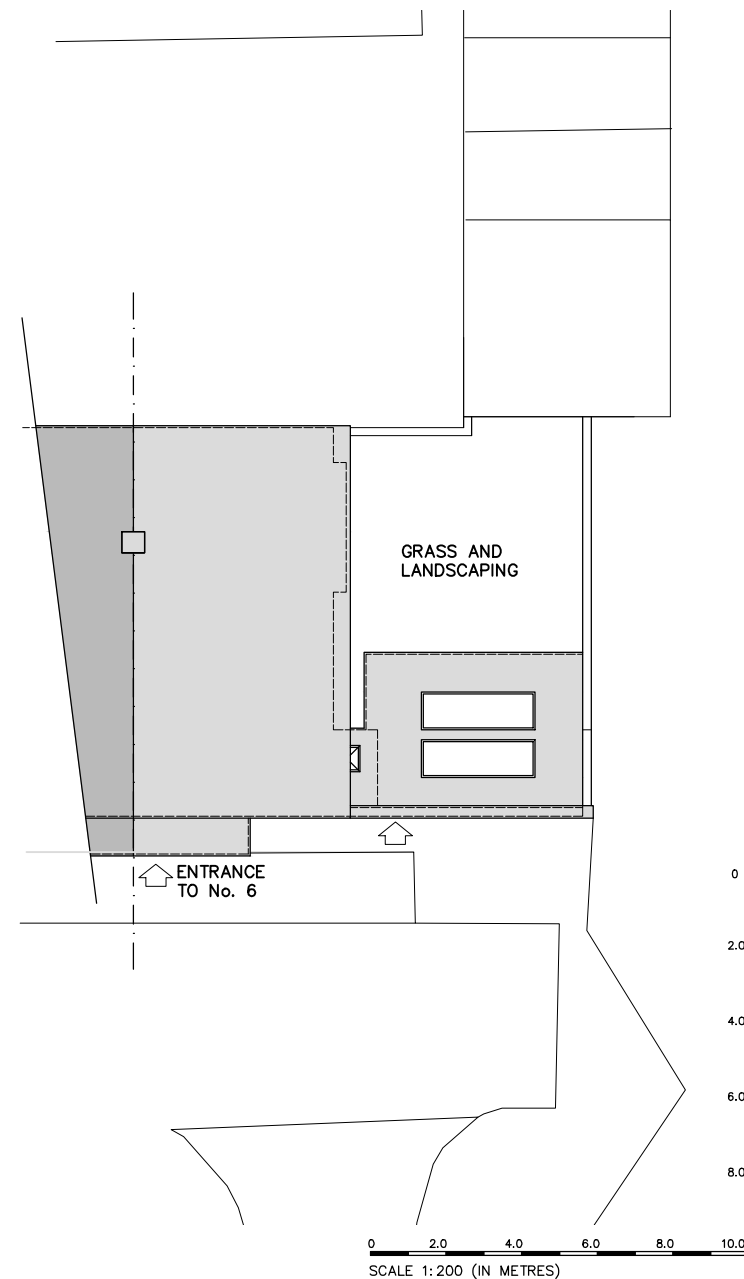

PROPOSED SITE AND ROOF PLAN 1:200

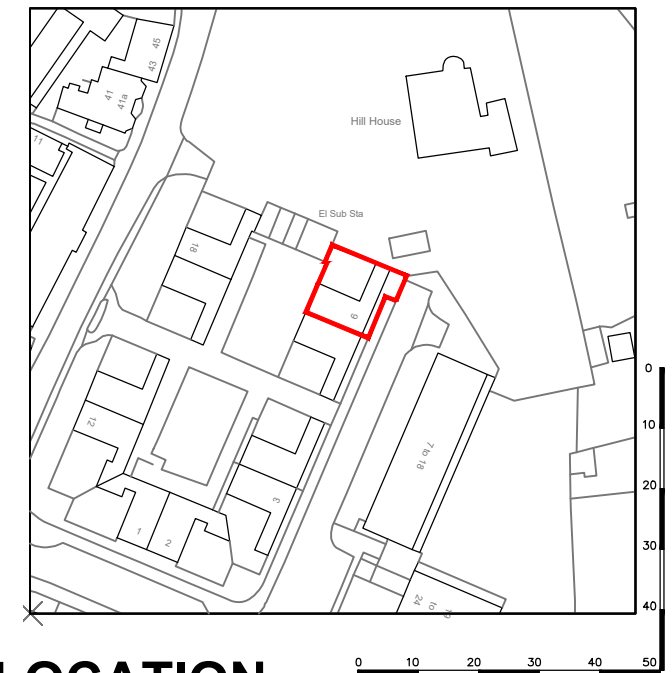

LOCATION PLAN 1:1250

Date of this revision: -

drawn by:	drawn date:	scale:
TYFP	DEC 19	VAR @ A3

project:
 6 PARK CLOSE, HATFIELD,
 HERTS AL9 5AY
 client:
 MR & MRS BRADFORD

dwg title:
 LOCATION PLAN, EXISTING AND PROPOSED SITE AND ROOF PLANS

dwg no: 2772 PL 01	rev: -
-----------------------	-----------