




FRONT (SE) ELEVATION




SIDE (NW) ELEVATION / SECTION

GENERAL NOTES:
 UNLESS OTHERWISE NOTED ALL DIMENSIONS ARE GIVEN IN MILLIMETRES
 ALL DIMENSIONS MUST BE VERIFIED ON SITE BEFORE THE COMMENCEMENT OF WORK OR THE FABRICATION OF ANY ITEM. DISCREPANCIES MUST BE REPORTED TO THE ARCHITECT
 THIS DRAWING IS NOT FOR CONSTRUCTION – FOR CDM AND BUILDING REGULATIONS COMPLIANT DETAILS CONTACT TURQUOISE NOISE LTD.
 THIS DRAWING AND DESIGN REMAINS THE COPYRIGHT OF TURQUOISE NOISE LTD. AND MAY NOT BE REPRODUCED WITHOUT PERMISSION


mail@turquoisenoise.com 01707 333984
 twitter.com/@TQNArchitecture

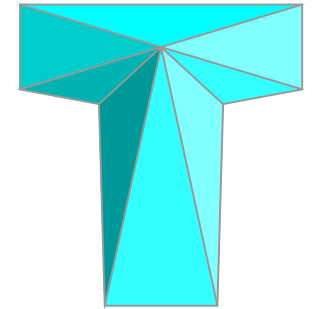

TURQUOISENOISE.COM
 architecture for your home

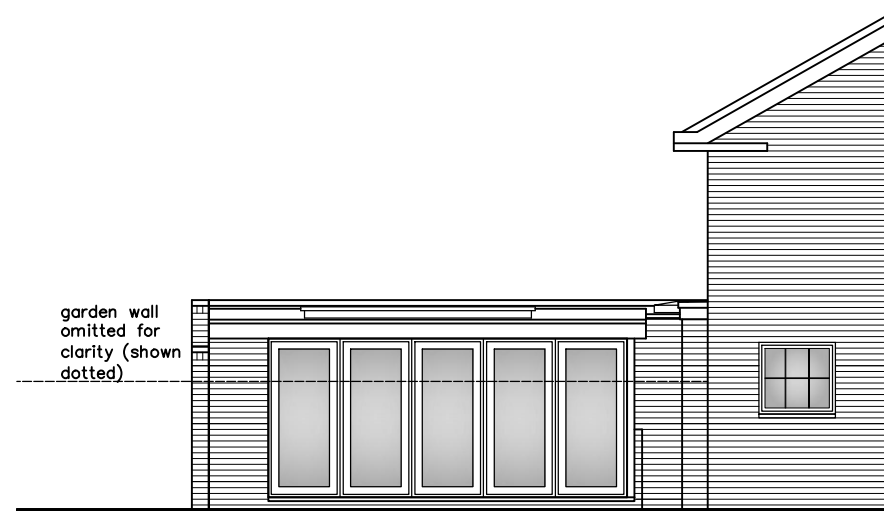

REAR (NW) ELEVATION

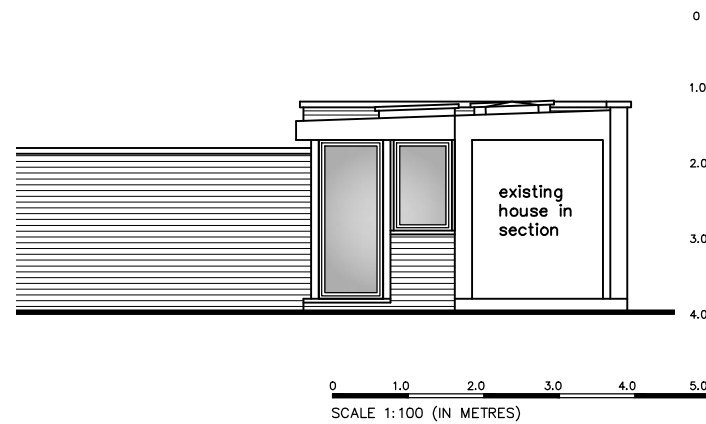

SIDE (SW) ELEVATION / SECTION

Date of this revision: -

| | | |
|-----------|-------------|------------|
| drawn by: | drawn date: | scale: |
| TYFP | DEC 19 | 1:100 @ A3 |

project:
 6 PARK CLOSE, HATFIELD,
 HERTS AL9 5AY
 client:
 MR & MRS BRADFORD

dwg title:
 PROPOSED ELEVATIONS

| | |
|-----------------------|-----------|
| dwg no: 2772 PL 04 | rev: - |
|-----------------------|-----------|