

MATCHLINE - REFER TO DRAWING: 2821_L_HW_1_02

LANDSCAPE HARDWORKS LEGEND

- Existing trees to be retained and protected in accordance with: BS5837:2012
- Root Protection Area
- Proposed trees
- Proposed development area
- New Permeable Block Paving. Build up for vehicular traffic Supplier: Tobermore, 200 x 80 x 100 mm, or equivalent and approved. Col: TBC. Build up to Engineer's detail and specification
- New Permeable Resin bound Shared Space. Build up for vehicular traffic. Supplier: Sureset, Col: TBC, or equivalent and approved. Build up Engineer's detail and specification
- New Permeable Resin bound Shared Space. Build up for pedestrian traffic. Supplier: Sureset, Col: TBC, or equivalent and approved. Build up Engineer's detail and specification
- New Asphalt Concrete (AC). Build up for Vehicular Traffic - Build up to Engineers detail & specification
- New Natural Stone Paving Supplier: Hardscape, 'Yorkstone', Finish: Riven/self faced mix 38-75mm, or similar and approved. Build up for pedestrian traffic to Engineer's detail and specification
- New Natural Stone Setts 200 x 63 x 100 mm Supplier: Hardscape, 'Yorkstone Setts', Finish: Tumbled, or equivalent & approved. Build up for pedestrian traffic to Engineer's detail and specification
- New Paving to Courtyard. Supplier: Marshalls 'Conservation Smooth' or equivalent & approved. Col: TBC. Build up for vehicular traffic to Engineer's detail & specification
- Concrete Base for Bin Store. Build up to Engineer's Specification
- W1 New Brick Wall 400mm height x 215 mm width Product: To match detail of Listed Building, TBC Foundation to engineer's detail & specification
- E1 Metal Edge set flush in Hard surface areas. 150 mm depth with galvanized finish. Ref: Excelledge 'Contour Steel Angel Edging', supplier: Kinley Systems, or similar and approved.
- E2 150mm width New Natural Stone banding detail length 250-700 mm. Supplier: Marshalls, 'Scoutmoor Yorkstone Linear', or equivalent & approved. Build up for pedestrian traffic to Engineer's detail & specification
- CK Conservation Kerb. 255 x 145 x 915 mm Supplier: Marshalls, or similar and approved. Col: Silver Grey,
- CKF Conservation Kerb laid flat and flush. 255 x 145 x 915 mm Supplier: Marshalls, or equivalent & approved. Col: Silver Grey
- CDK Conservation 1:9 drop Kerb. 205-100 x 145 x 915 mm Supplier: Marshalls, or equivalent & approved. Col: Silver Grey
- CPKF Conservation Pin Kerb, laid flush 63 x 150 x 915 mm Supplier: Marshalls, or equivalent & approved. Col: Silver Grey
- SEAT Free Standing Concrete Seat. Escofet Barana, or equivalent & approved Base to engineer's detail & Specification
- LB Litter Bin 800mm height, 700mm dia. 'Rodes' Litter Bin, Supplier: Santa & Cole, or similar and approved.
- CYCL Gulwing Cycle Shelter with Sheffield Stands Senior 800mm height, 'Sheffield Cycle Stand', Col: TBC Supplier: TBC
- B1 Retractable Bollard. Product: Funitubes Zenith Satin Polished Stainless or equivalent and approved.
- TG1 Tree Grill - Product: TBC.


Reproduced with the permission of the controller of her Majesty's Stationary Office. © Crown Copyright - Licence No. AR100017235

GENERAL NOTES:

1. ALL DIMENSIONS AND LEVELS SHALL BE CHECKED ON SITE PRIOR TO CONSTRUCTION WORK COMMENCING.
2. ALL LANDSCAPE DRAWINGS TO BE READ IN CONJUNCTION WITH ALL RELEVANT ENGINEER'S AND ARCHITECT'S DRAWINGS AND SPECIFICATIONS.
3. ALL DRAWINGS TO BE READ IN CONJUNCTION WITH THE LANDSCAPE SPECIFICATION.
4. ANY DISCREPANCY CONCERNING THE DRAWINGS SHOULD BE REFERRED TO THE CA IMMEDIATELY.
5. ALL DIMENSIONS IN MILLIMETERS UNLESS NOTED OTHERWISE.
6. ALL LEVELS IN METERS.
8. EXISTING SERVICE ALIGNMENTS SHALL BE CHECKED ON SITE BY THE CONTRACTOR PRIOR TO CONSTRUCTION WORK COMMENCING.

NOTE:
to be read in conjunction with drawings:
2821_L_GA_1_01/02
2821_L_DL_1_01/02
2821_L_SW_1_01/02
2821_L_TP_0_01/02
2821_L_TZ_0_01/02
and all Architect's and Engineer's drawings by others

Rev:	Date:	Description:	Drawn:	Ch'd:
00	25/09/15	FOR PLANNING	RH	BS

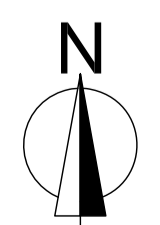

THE Landmark PRACTICE

Hope Chapel House
Hope Chapel Hill
Hotwells
Bristol BS8 4ND
United Kingdom

Tel: +44 (0)117 923 0455
enquiries@thelandmarkpractice.com
www.thelandmarkpractice.com

CLIENT FUSION RESIDENTIAL		
PROJECT HOTEL & STUDENT RESIDENTIAL COMET HOTEL SITE HATFIELD		
TITLE LANDSCAPE_HARDWORKS_PLAN 1_OF_2		
Status: PLANNING	Drawn: RH	Checked: BS
Scale: 250@A1	Date: 24.09.15	Approved: BS
Drawing Number: 2821_L_HW-1-01	Rev: 00	