
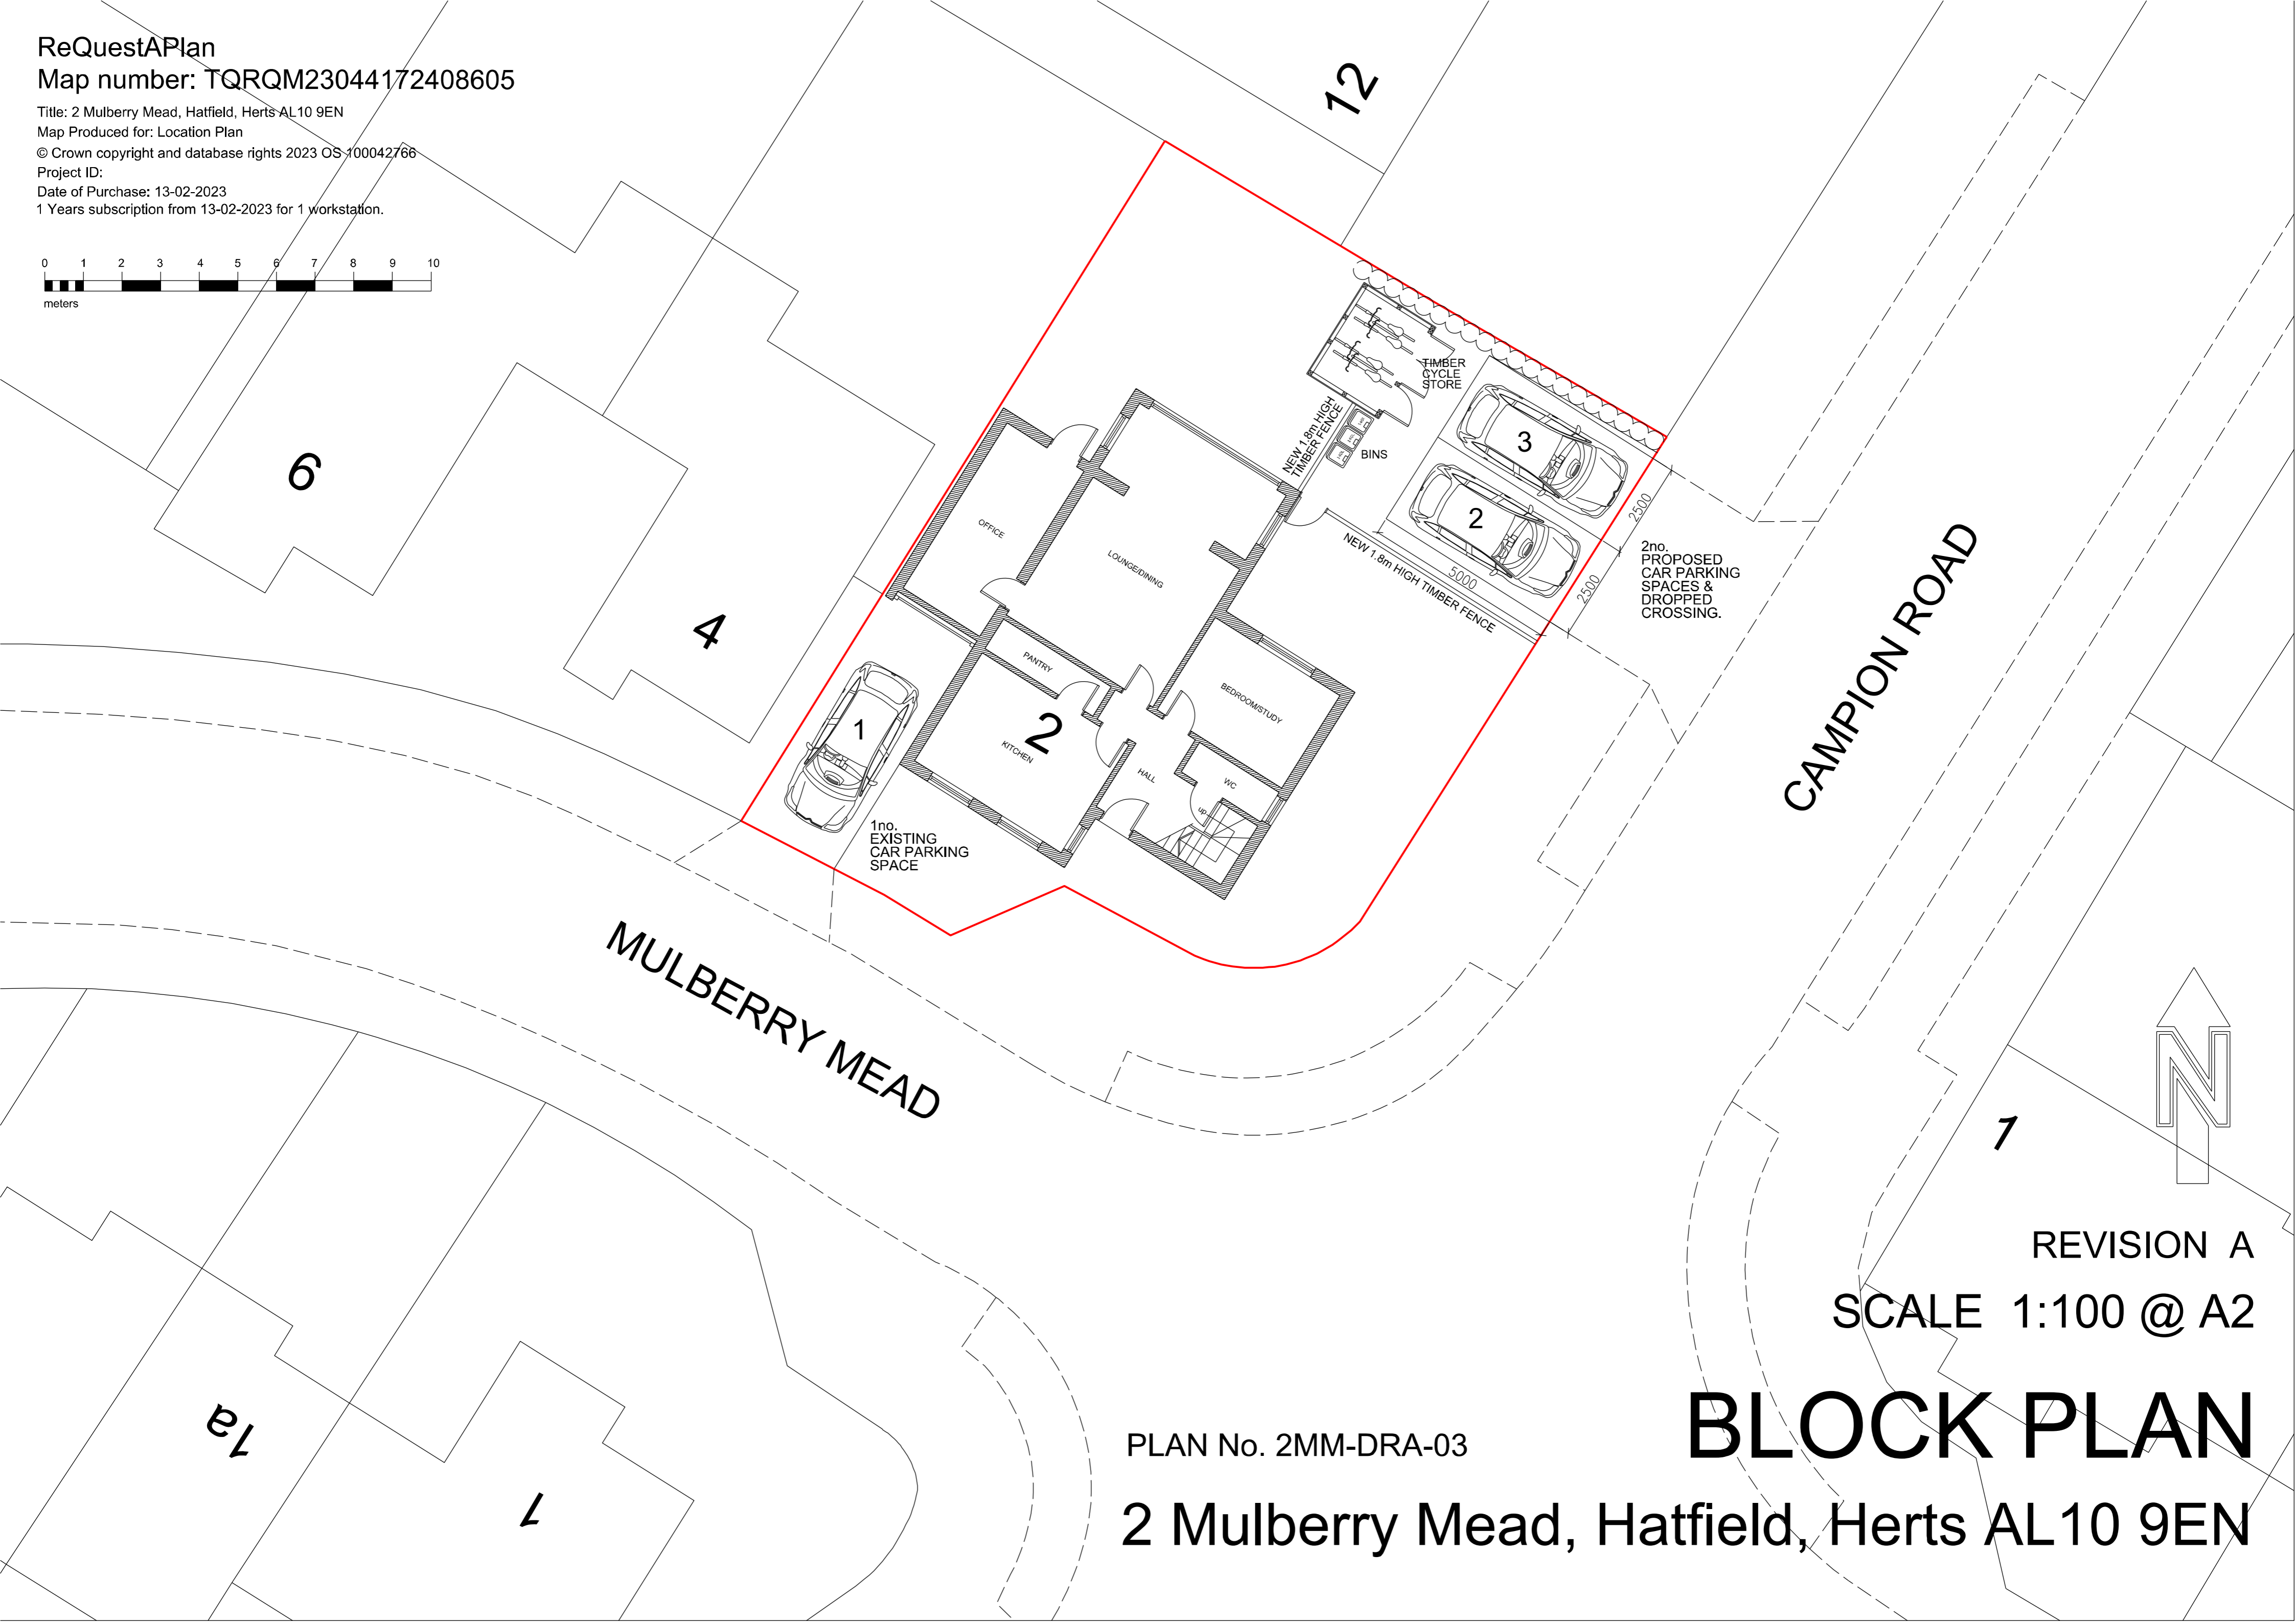



ReQuestAPlan
Map number: TQRQM23044172408605

Title: 2 Mulberry Mead, Hatfield, Herts AL10 9EN
Map Produced for: Location Plan
© Crown copyright and database rights 2023 OS 100042766
Project ID:
Date of Purchase: 13-02-2023
1 Years subscription from 13-02-2023 for 1 workstation.

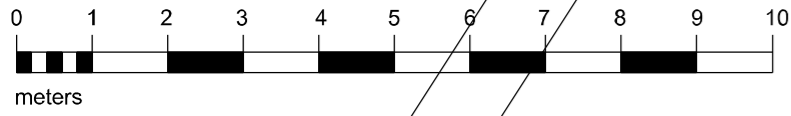

CAMPION ROAD

MULBERRY MEAD

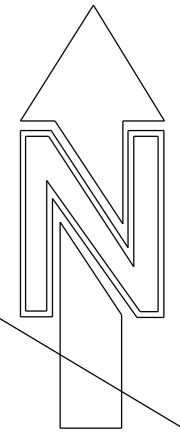

REVISION A
SCALE 1:100 @ A2

BLOCK PLAN

PLAN No. 2MM-DRA-03

2 Mulberry Mead, Hatfield, Herts AL10 9EN