


LOCATION 2 - BENTLEY TOTEM DRAWING 2019-48-S-1102



Partial Site Plan - Location 2

- A** Logo and Wordmark finished as per signage manufacturer's drawing
- B** Sign finished in automotive grade paint, Ref: Bentley "Thunder" to approved level gloss
- C** Internal structure to signage contractor's detail
- D** Option for external lighting from base of pylon. Lighting concentrated on Logo and address text. Suitable lighting to be agreed with signage contractor
- E** Ground fixed with appropriate foundation to signage contractor's details and calculations. Fixings and power source hidden below ground level

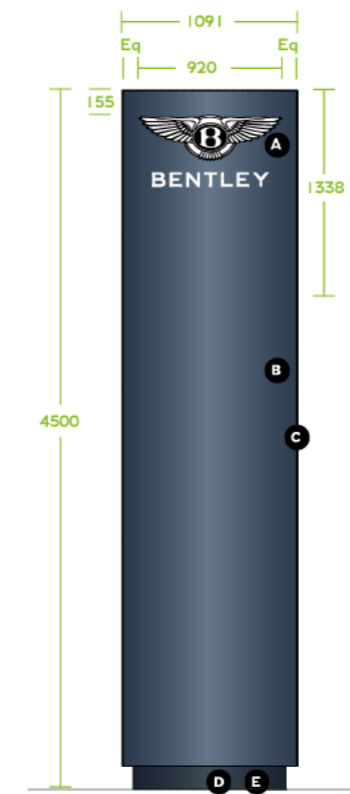


Elevation: Medium Pylon
1:50



[002]

001 Pylon front elevation

002 Pylon plan elevation

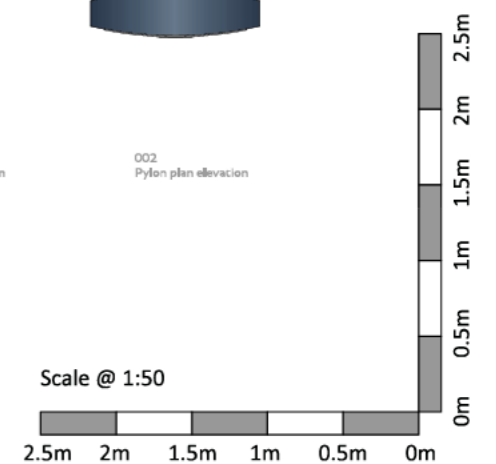

Location 2 - Existing Site Photographs