



SECOND FLOOR PLAN

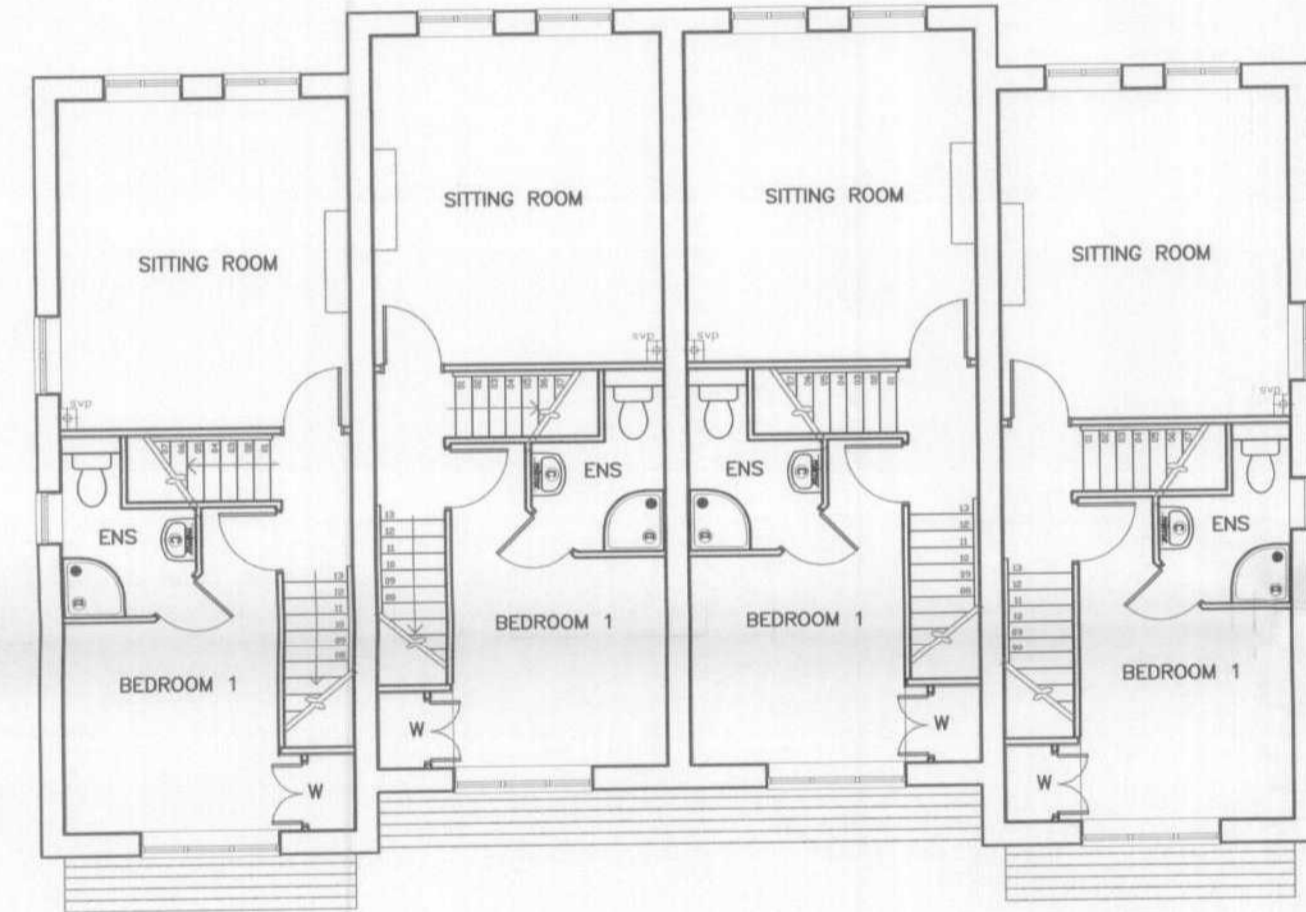

FIRST FLOOR PLAN

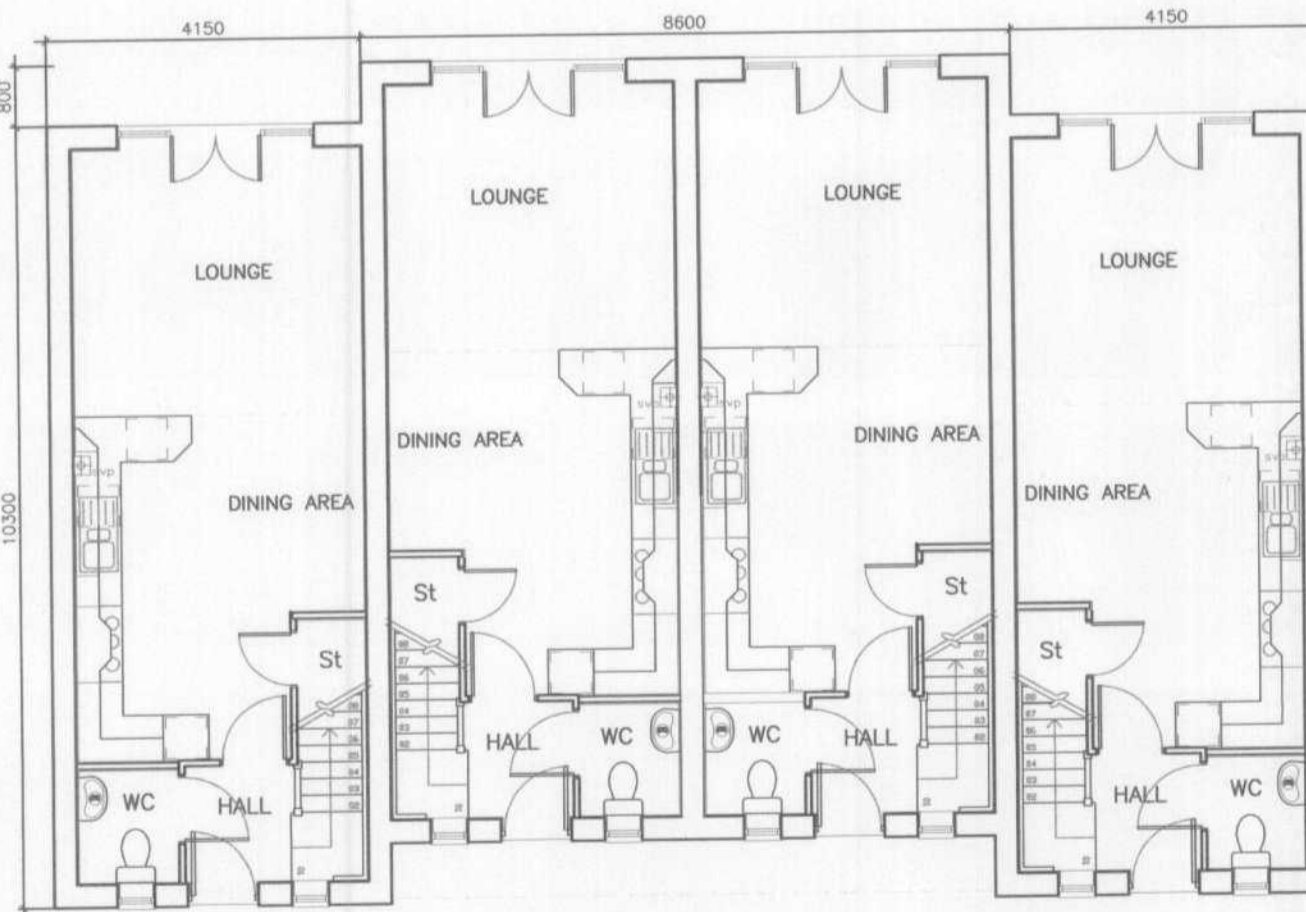

GROUND FLOOR PLAN



FRONT ELEVATION




FRONT ELEVATION  
Unit 23-26




REAR ELEVATION



REAR ELEVATION  
Units 23-26

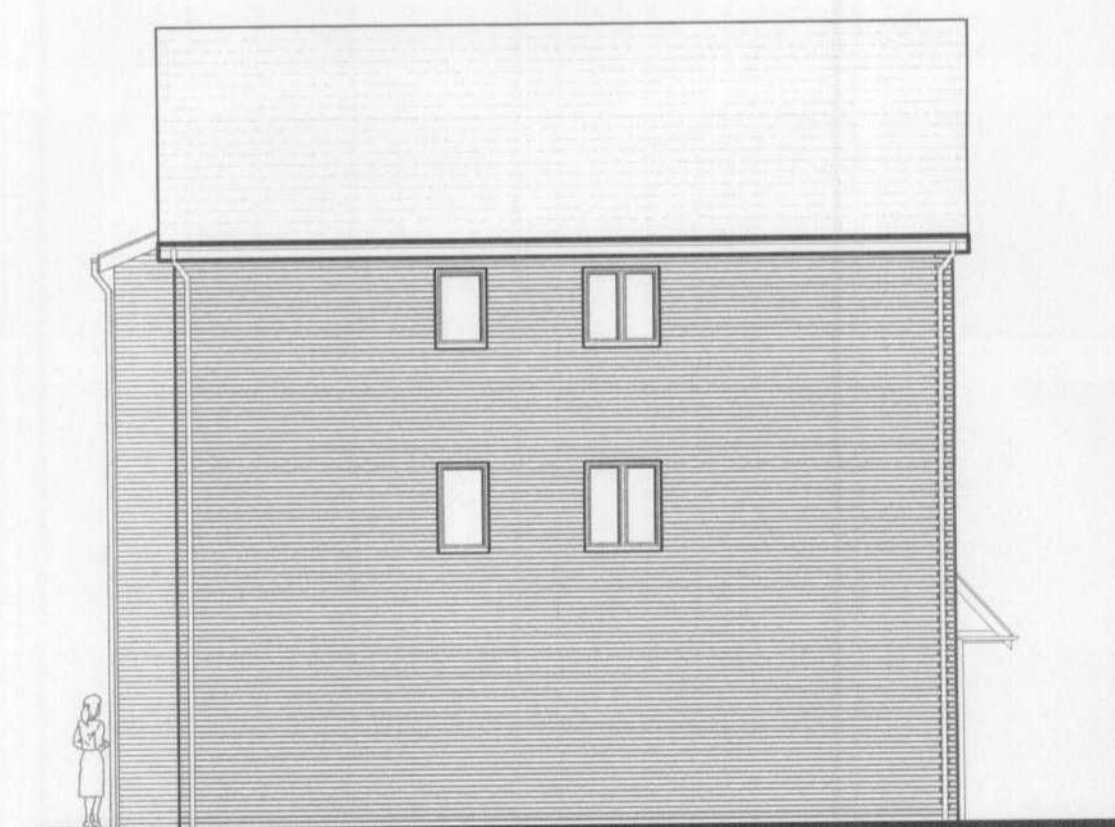

SIDE ELEVATION

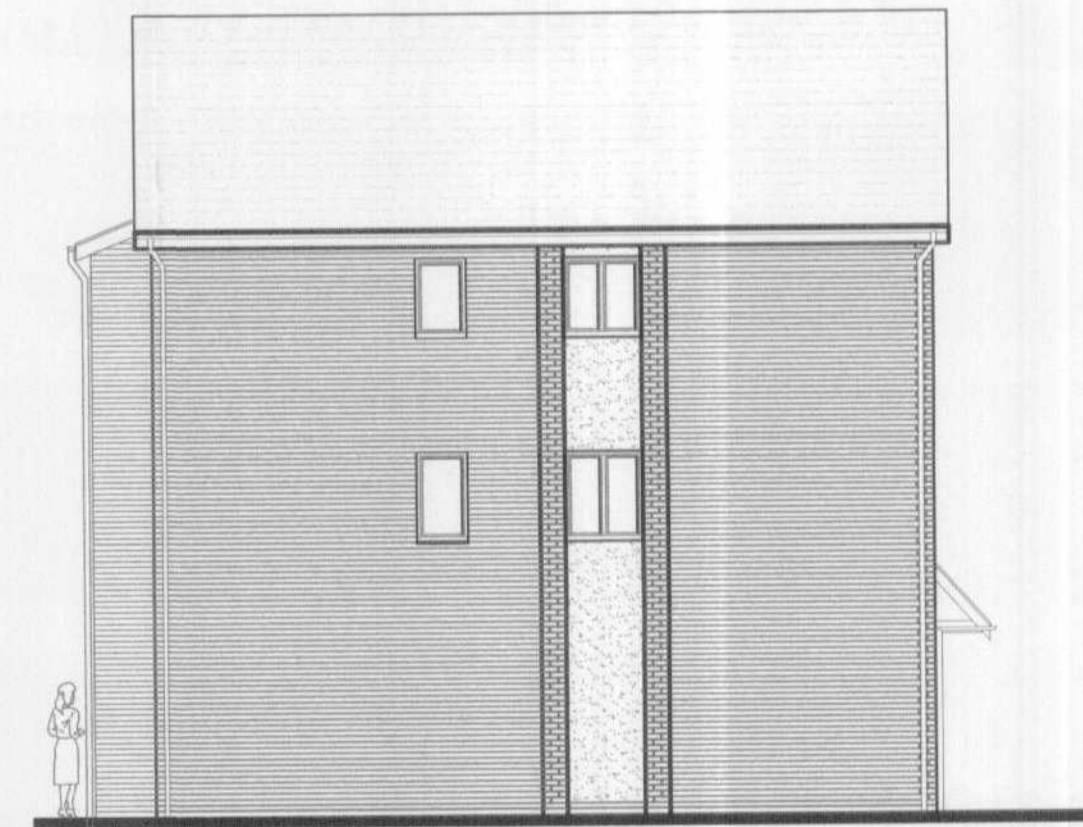

SIDE ELEVATION  
Units 19 (handed) & 34

**EXTERNAL FINISHES**

**FRONT ELEVATION:**  
 Ibstock Hardwicke Welbeck Red Mixture wirecut  
 Ibstock Staffordshire Slate Blue smooth (centre bay ground floor)  
 White textured render (centre bay upper floors to middle units only)

**SIDE ELEVATION:**  
 Ibstock Leicester Red Stock  
 Welbeck Red Mixture & white render (detail to ends of terrace only)

**REAR ELEVATION:**  
 Ibstock Leicester Red Stock (outer bays)  
 Ibstock Hardwicke Welbeck Red Mixture wirecut (centre bay)

**ROOF:**  
 Eternit Birkdale dark grey tile

**WINDOWS:**  
 PVCu white

**EXTERNAL DOORS:**  
 Timber gloss white

WELWYN HATFIELD  
 PLANNING  
 OFFICE COPY  
 17 SEP 2007  
 No: 50/07/13 68/ma

**IMPORTANT NOTES**

Do not scale from this drawing. Verify all dimensions, levels and details on site. If in doubt, ask before action.

**COPYRIGHT ©**  
 This drawing is copyright and may not be altered, reproduced or used other than for the contract for which it is issued without the written permission of Hickton Madeley Architects Ltd.

**STATUS OF DRAWING**  
 This drawing can only be used for its intended purpose as per indicated status.

**RELATED DOCUMENTS**  
 Read this drawing in conjunction with the appropriate specification(s) and other consultants drawings and specifications.

**ELECTRONIC ISSUE**  
 When this drawing is issued via e-mail or disc, it must be considered to be for information only. Hickton Madeley Architects Ltd accepts no responsibility for the use of this file. The files issued by Hickton Madeley Architects Ltd are subject to copyright ©.

**MECHANICAL AND ELECTRICAL**  
 Mechanical and Electrical items are indicative only. For detailed layouts, please refer to Engineers Drawings.

Rev	Description	Date	By	Chk
C	Building type identification added - please refer to site plan. Materials noted.	04-09-07	tb	
B	Alternative elevational treatment shown, sheet size and layout amended.	29-08-07	tb	
A	Revised for Planning.	15-08-07	jt	

**PLANNING**

**SMC HICKTON MADELEY ARCHITECTS**

Britannia House  
 50 Great Charles Street  
 Birmingham  
 B3 2LT  
 Client

T: 0121 710 1810  
 F: 0121 710 1811  
 studio@hicktonmadeley.co.uk  
 www.smchicktonmadeley.com

Bovis Homes Midlands / Taylor Wimpey plc

Project Title  
 Phases 3 & 4  
 Salisbury Village  
 Hatfield

Drawing Title  
 3 Bedroom Town Houses (A338-type)  
 GA Plans and Elevations  
 SITE PLAN BUILDING TYPE E

Scale	Date	Drawn	Checked
1/100	@ A1 27-10-06	TB	

Drawing Number	Revision
400290 / 015	C