



GROUND FLOOR PLAN

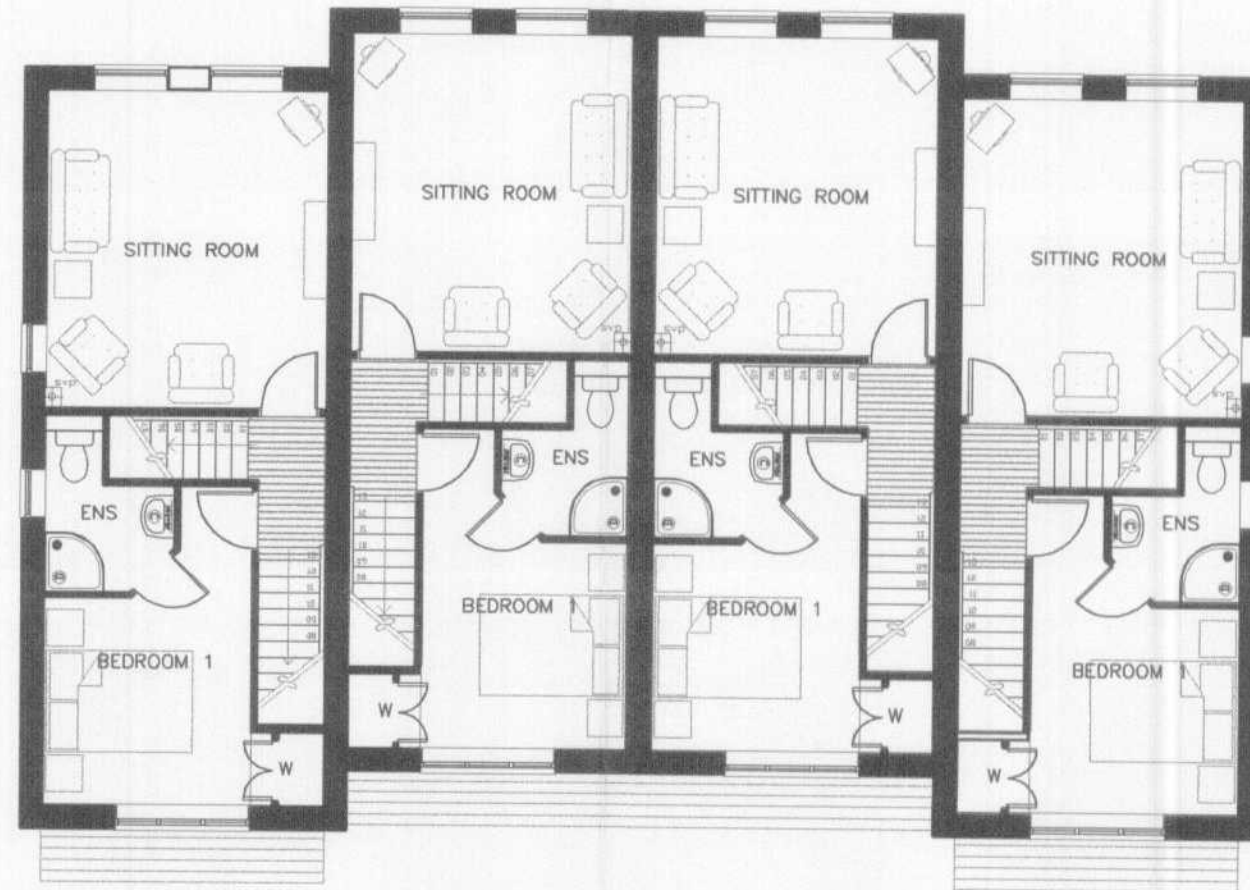

FIRST FLOOR PLAN

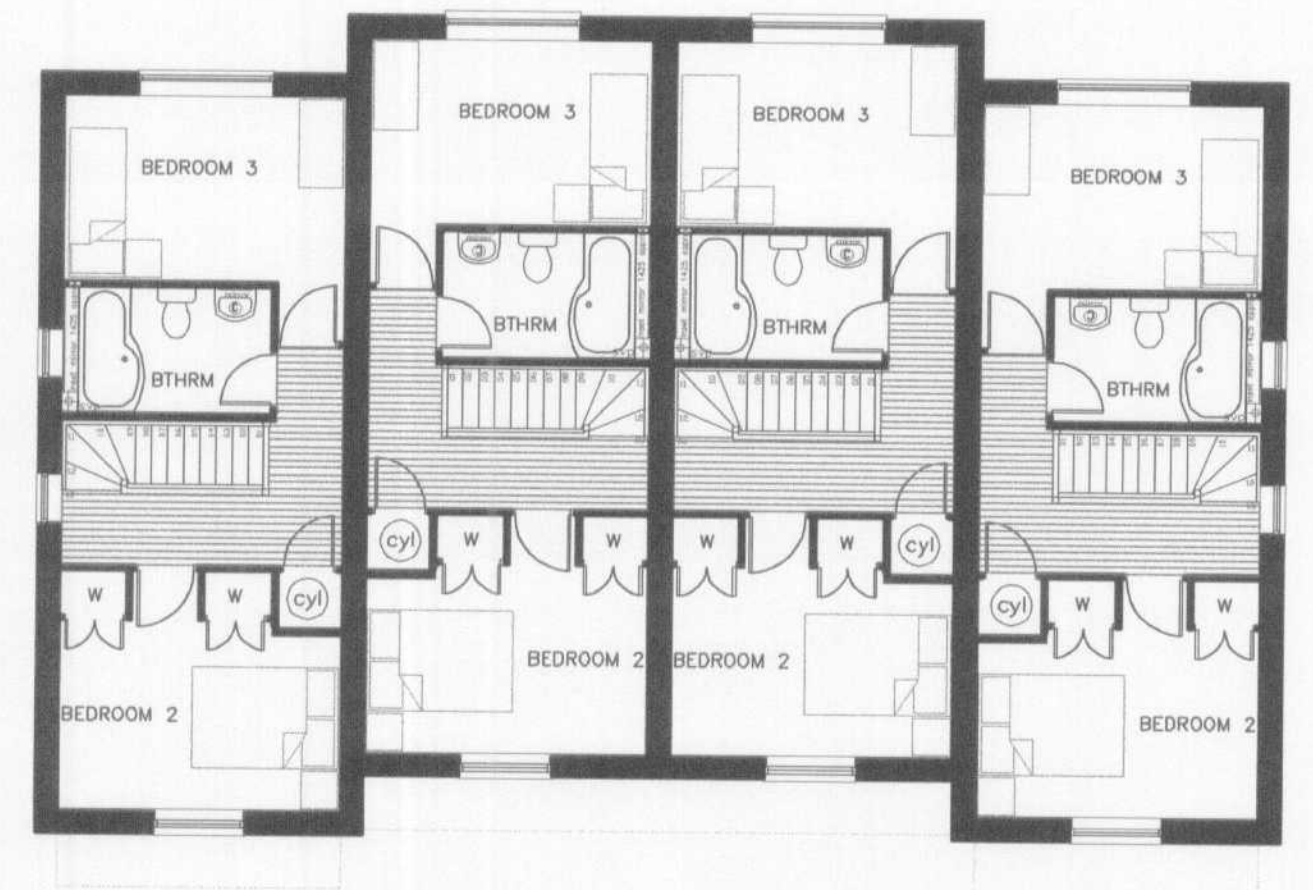


SECOND FLOOR PLAN




FRONT ELEVATION



REAR ELEVATION

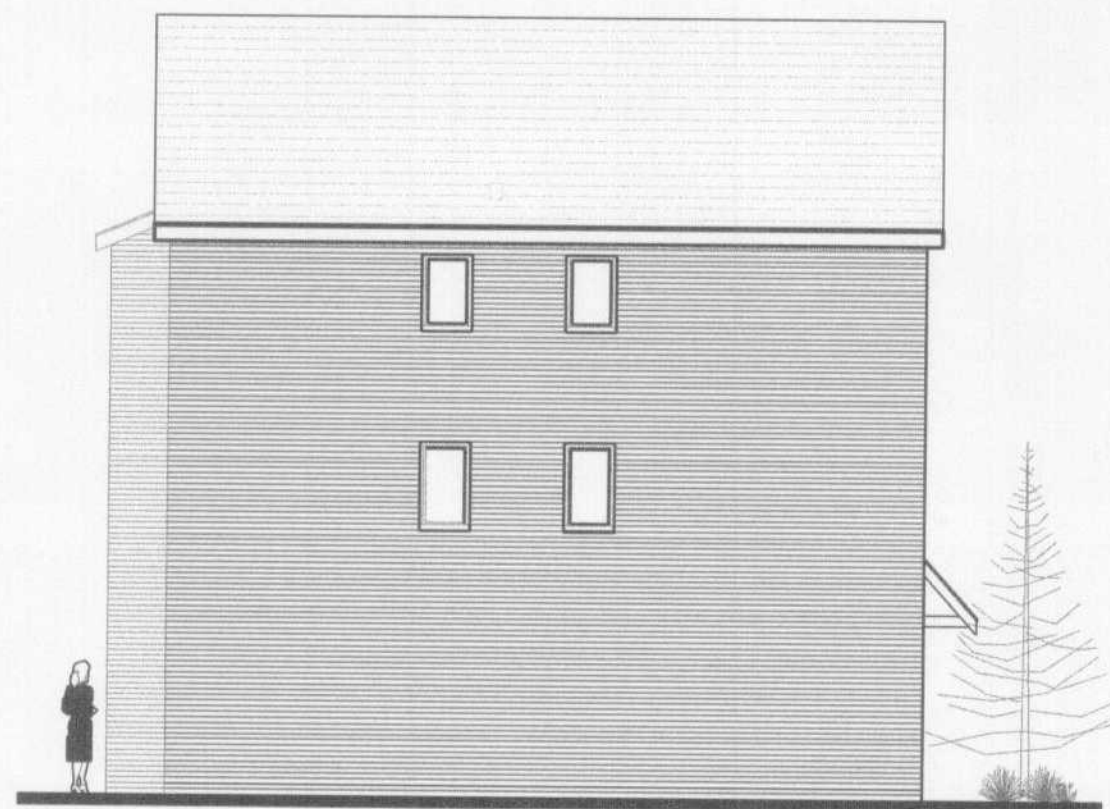

SIDE ELEVATION

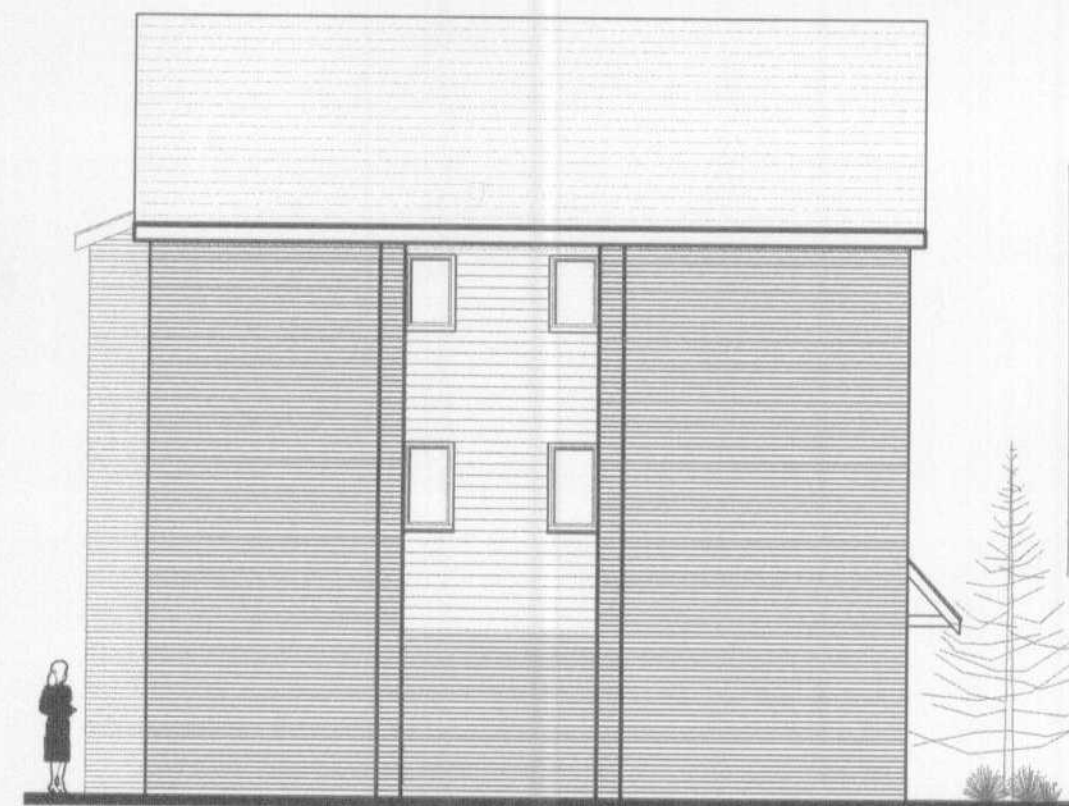

SIDE ELEVATION
Units 19 (handed) & 34

PLANNING
DEPARTMENT
OFFICE COPY
17 APR 2007
NO: 07/0611



Salisbury Village, Hatfield
3 Bedroom Town Houses -1206ft² (A338-type)
GA Plans and Elevations
Scale 1:100 @ A2

HICKTON MADELEY
architects

Ashley House
Euston Way
Telford
TF3 4LT

T: 01952 200002
F: 01952 209700
studio@hmarcitects.co.uk
www.hmarcitects.co.uk