



EOT ELEVATION


FRONT ELEVATION

EOT ELEVATION


REAR ELEVATION



GROUND FLOOR PLAN

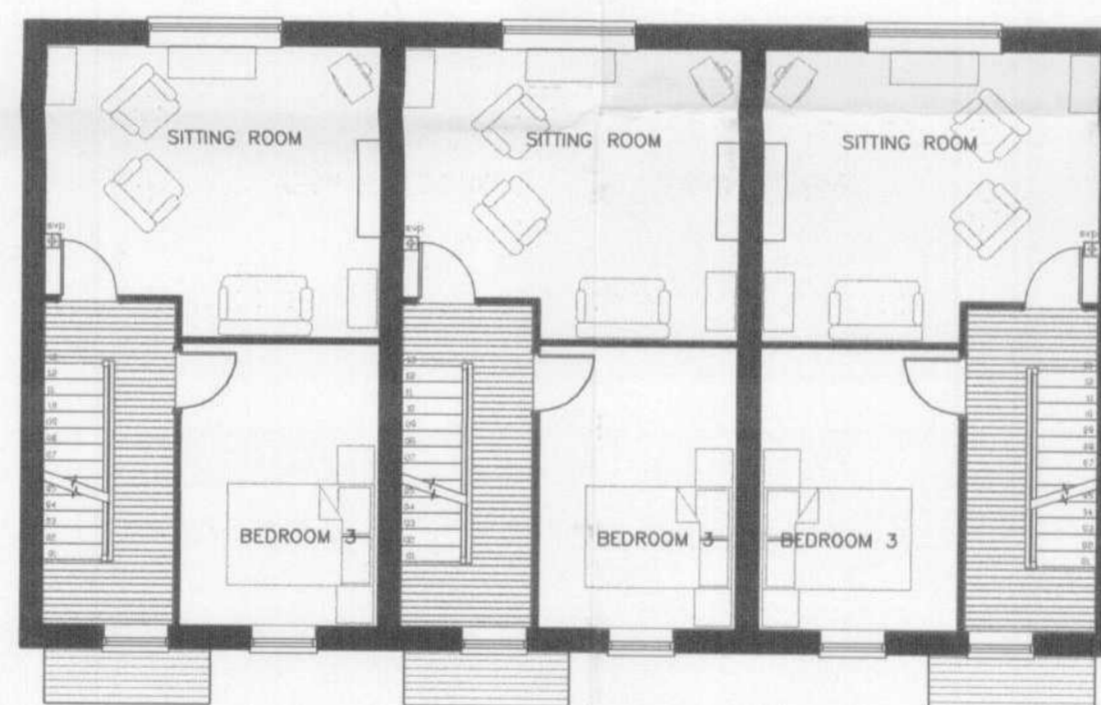

FIRST FLOOR PLAN

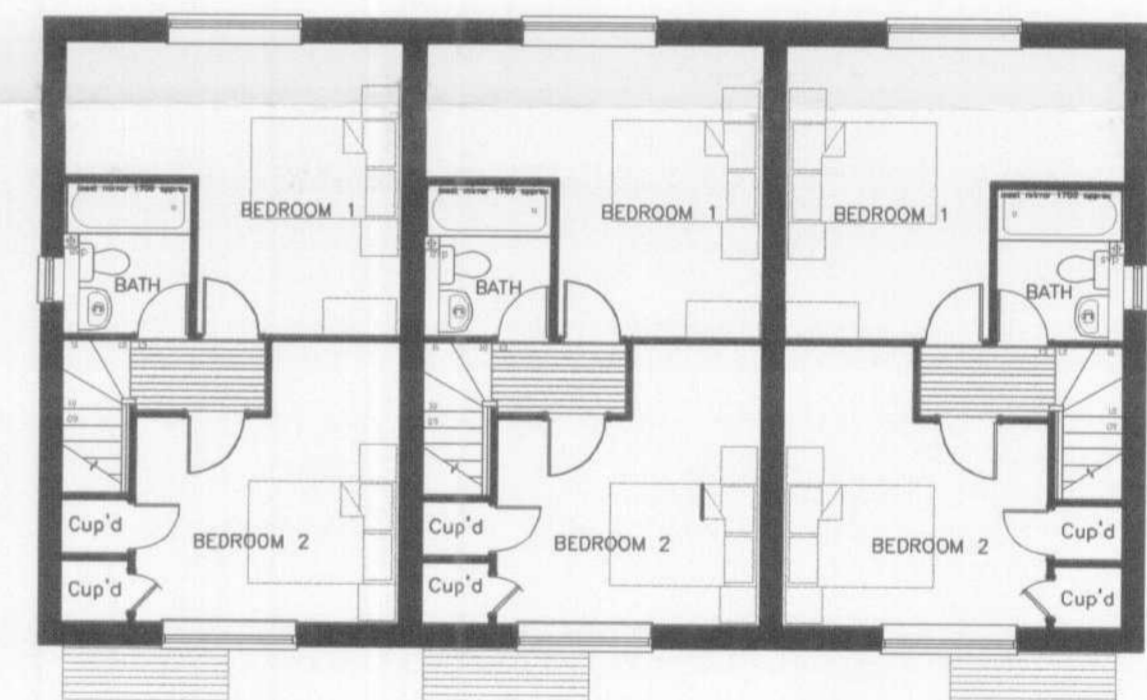

SECOND FLOOR PLAN



Salisbury Village, Hatfield
 3 Bedroom Town Houses -1224ft² (A327-type)
 GA Plans and Elevations
 Scale 1:100 @ A2

HICKTON MADELEY
architects

Ashley House
 Euston Way
 Telford
 TF3 4LT

T: 01952 200002
 F: 01952 209700
 studio@hmarshitects.co.uk
 www.hmarshitects.co.uk

PLANNING
 DEPARTMENT
 OFFICE COPY
 17 APR 2007
 07/0611-
 NO: 6